


MATCH LINE STA 2035+00

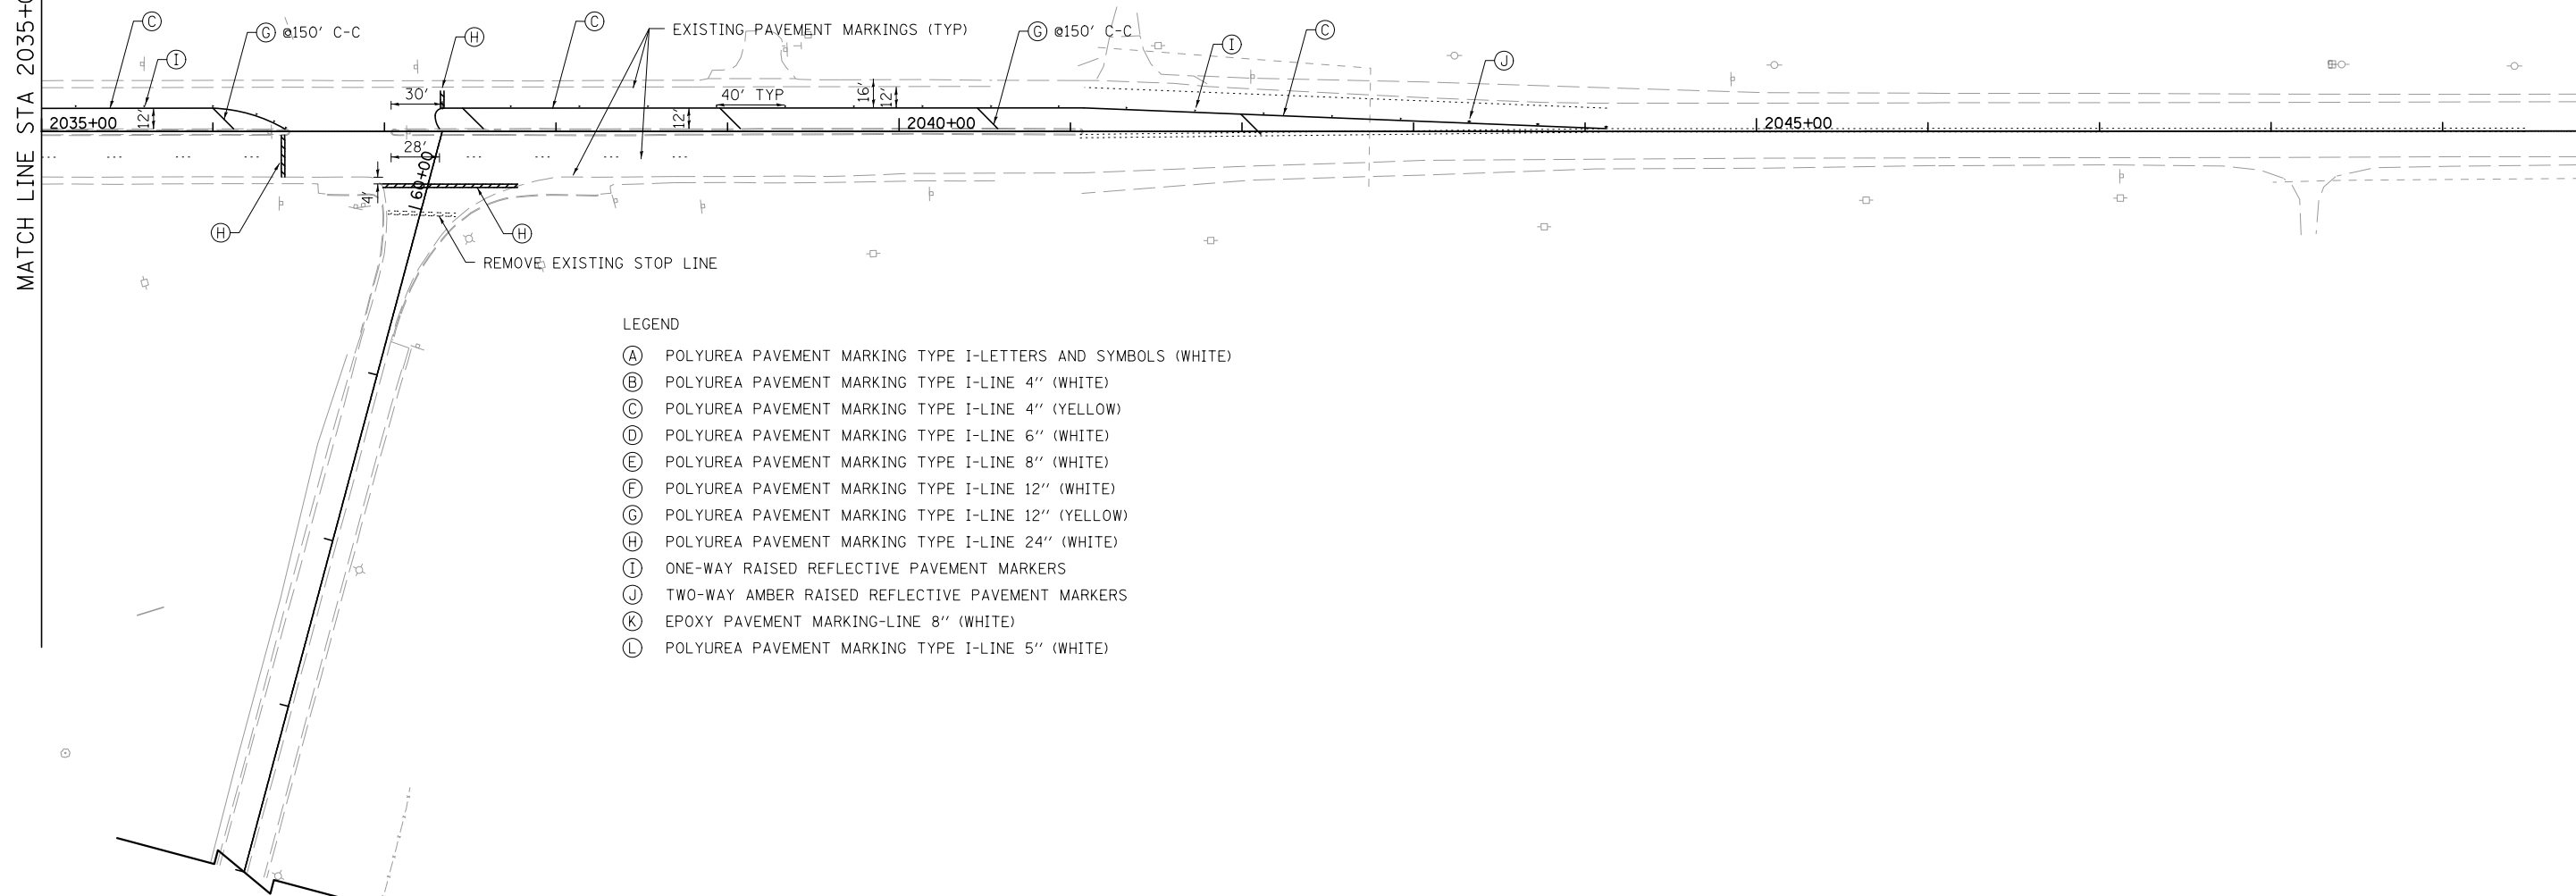

LEGEND

- (A) POLYUREA PAVEMENT MARKING TYPE I-LETTERS AND SYMBOLS (WHITE)
- (B) POLYUREA PAVEMENT MARKING TYPE I-LINE 4" (WHITE)
- (C) POLYUREA PAVEMENT MARKING TYPE I-LINE 4" (YELLOW)
- (D) POLYUREA PAVEMENT MARKING TYPE I-LINE 6" (WHITE)
- (E) POLYUREA PAVEMENT MARKING TYPE I-LINE 8" (WHITE)
- (F) POLYUREA PAVEMENT MARKING TYPE I-LINE 12" (WHITE)
- (G) POLYUREA PAVEMENT MARKING TYPE I-LINE 12" (YELLOW)
- (H) POLYUREA PAVEMENT MARKING TYPE I-LINE 24" (WHITE)
- (I) ONE-WAY RAISED REFLECTIVE PAVEMENT MARKERS
- (J) TWO-WAY AMBER RAISED REFLECTIVE PAVEMENT MARKERS
- (K) EPOXY PAVEMENT MARKING-LINE 8" (WHITE)
- (L) POLYUREA PAVEMENT MARKING TYPE I-LINE 5" (WHITE)

BOWMAN, BARRETT & ASSOCIATES INC.
 CONSULTING ENGINEERS
 Chicago, Illinois
 312.228.0100
 www.bbandainc.com



FILE NAME = *FILES*	USER NAME = default	DESIGNED - MAB	REVISED -
		DRAWN - MAB	REVISED -
	PLOT SCALE = *SCALE*	CHECKED - RGR	REVISED -
	PLOT DATE = 2/10/2012	DATE - 01/25/2012	REVISED -

STATE OF ILLINOIS
 DEPARTMENT OF TRANSPORTATION

PAVEMENT MARKING PLAN FOR IL RTE 173

SCALE: 1"=50' SHEET NO. 6 OF 6 SHEETS STA. 2035+00.00 TO STA. 2050+00.00

F.A. RTE.	SECTION	COUNTY	TOTAL SHEETS	SHEET NO.
94	49-1(HB & HB-1)R	LAKE	225	82
				CONTRACT NO. 60L76
ILLINOIS FED. AID PROJECT				

S:\1101\95-CADD\60L76 Russel1 Rdwy\60L76 Sheets\0160L76-ah+pmk86.dgn