


2/9/2012 12:49:09 PM S:\101\05_CADD\60L76_RussellRdwy\60L76_Sheets\0490533-60L76-017-BFR.dgn

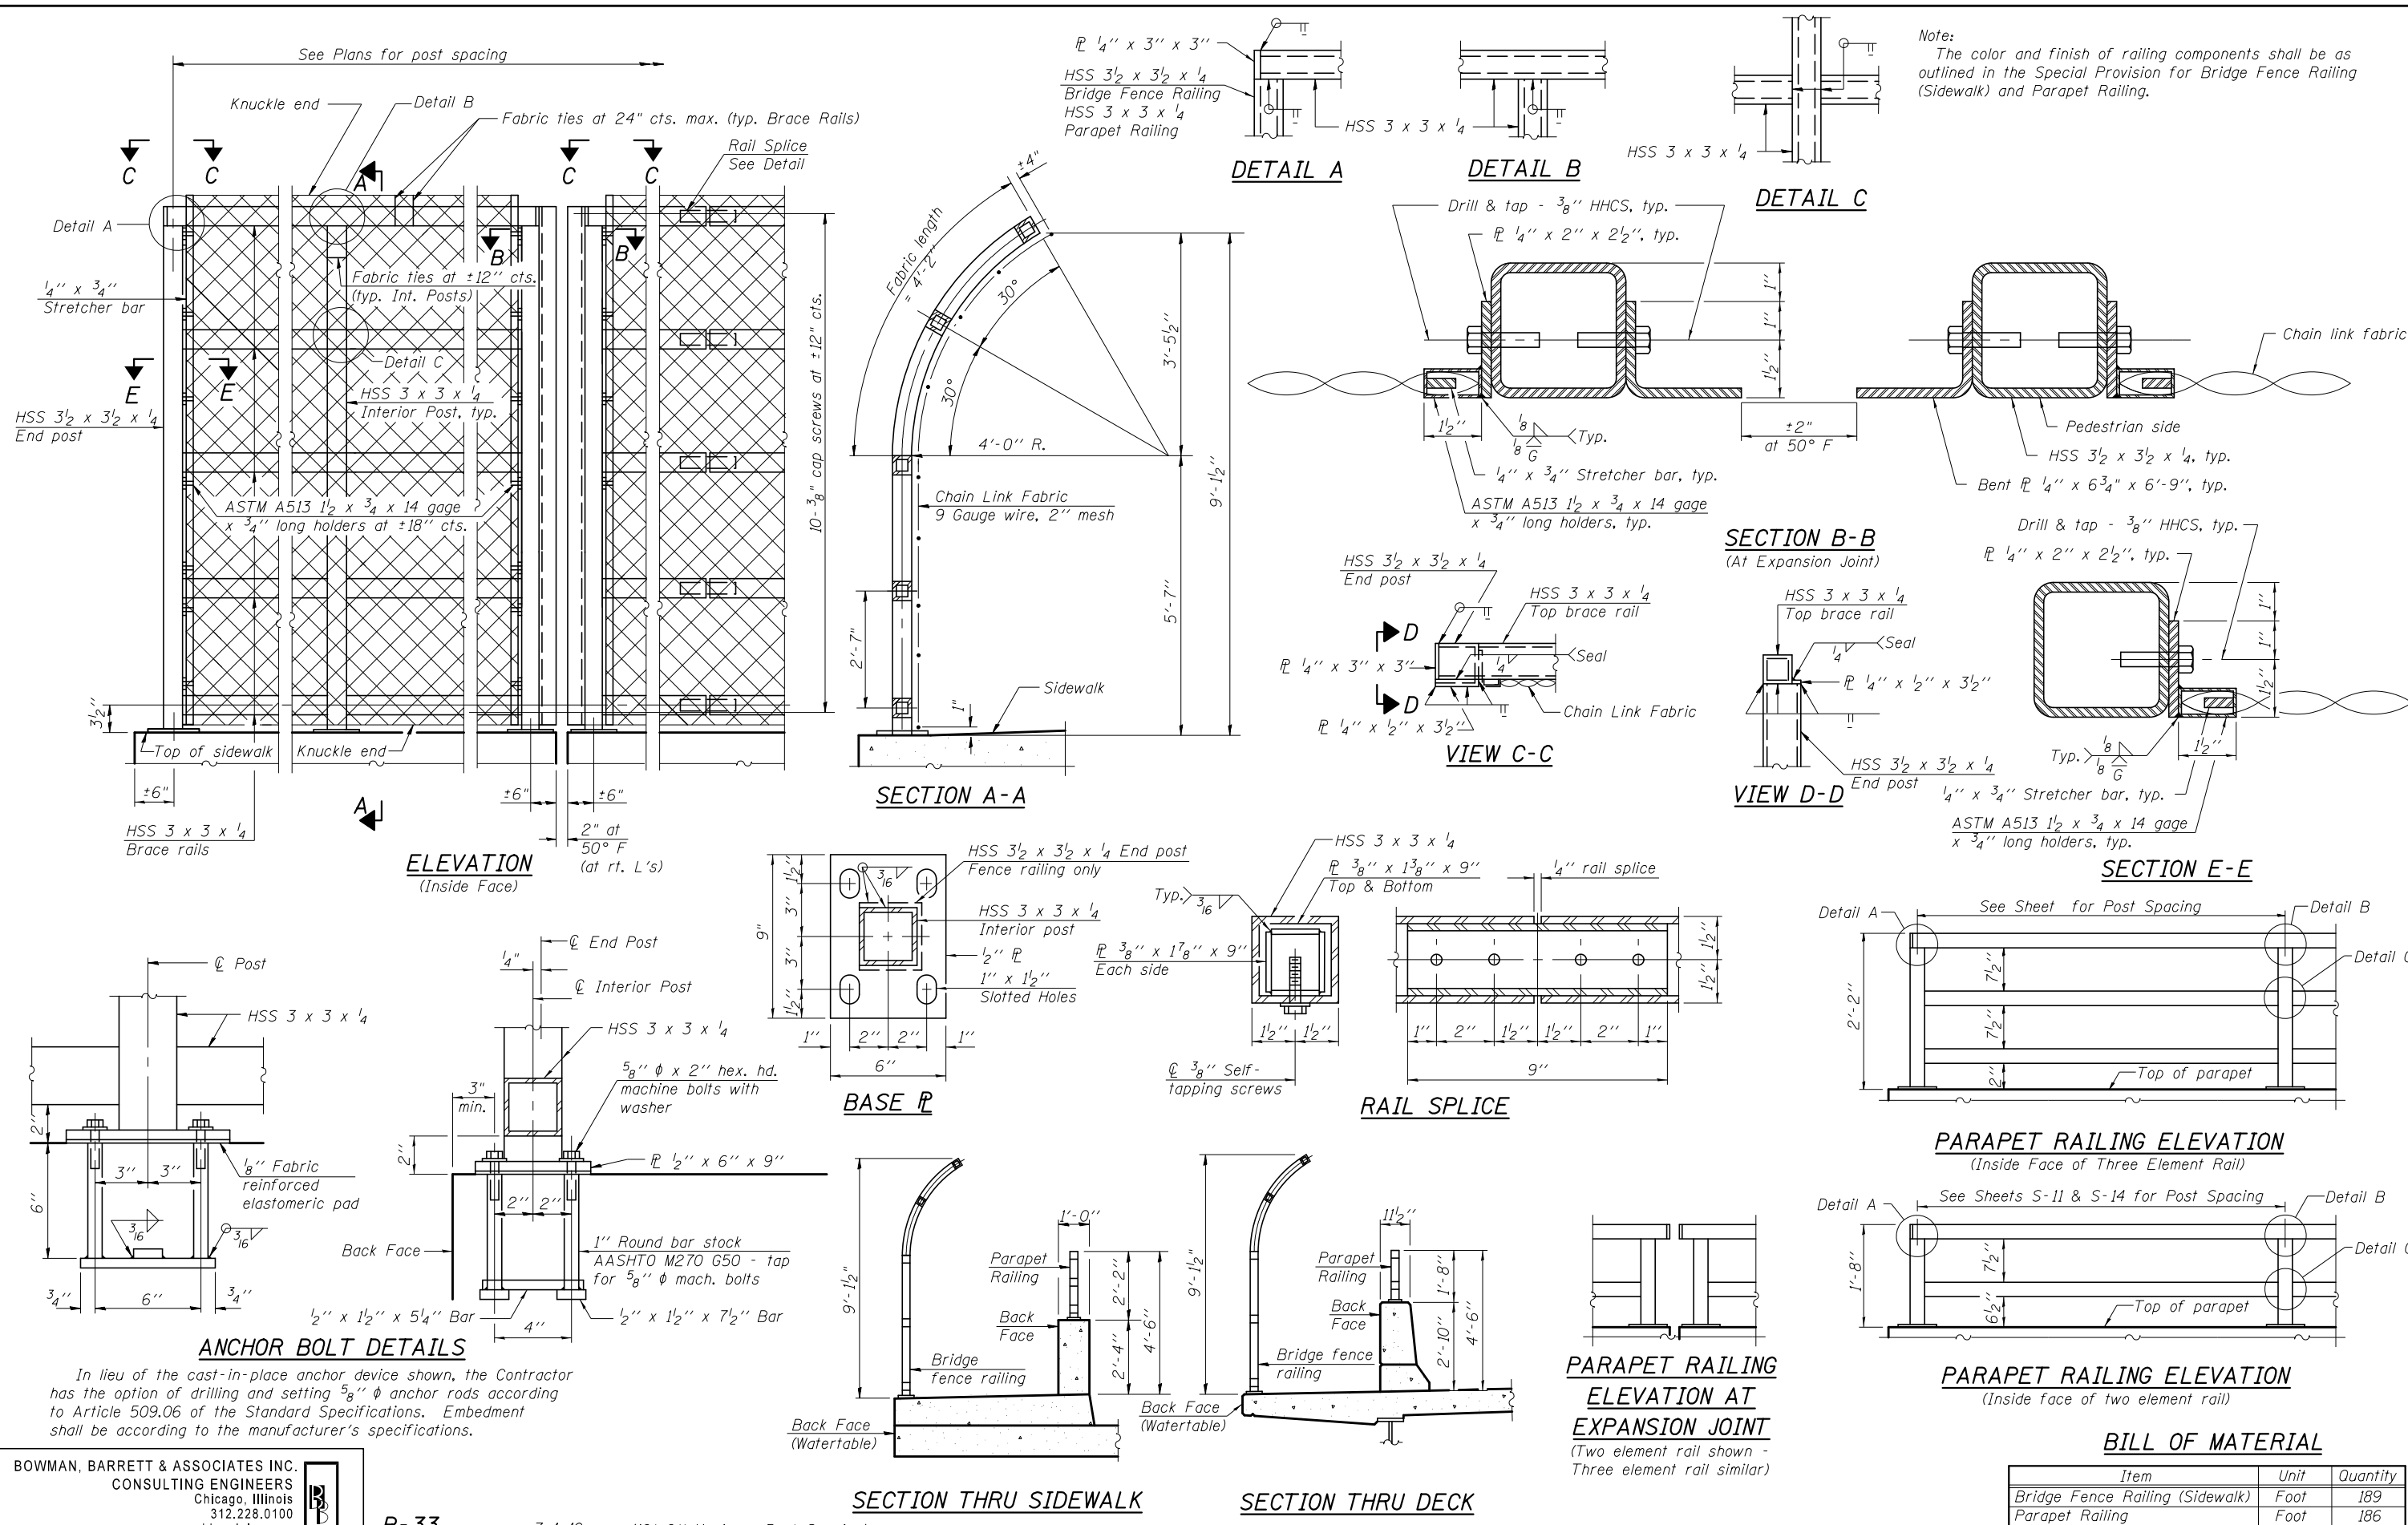

Note:
The color and finish of railing components shall be as outlined in the Special Provision for Bridge Fence Railing (Sidewalk) and Parapet Railing.

In lieu of the cast-in-place anchor device shown, the Contractor has the option of drilling and setting 5/8" ϕ anchor rods according to Article 509.06 of the Standard Specifications. Embedment shall be according to the manufacturer's specifications.

BOWMAN, BARRETT & ASSOCIATES INC.
CONSULTING ENGINEERS
Chicago, Illinois
312.228.0100
www.bbainc.com

R-33 7-1-10 (10'-0" Maximum Post Spacing)

FILE NAME =	USER NAME =	DESIGNED - MRM	REVISED -
		CHECKED - TL	REVISED -
		PLOT SCALE = N.T.S.	REVISED -
		DRAWN - MTR	REVISED -
		CHECKED - SF	REVISED -
		PLOT DATE = 2/9/2012	

STATE OF ILLINOIS
DEPARTMENT OF TRANSPORTATION

BRIDGE FENCE RAILING, SIDEWALK MOUNTED
STRUCTURE NO. 049-0533

SHEET NO. S-16 OF S-33 SHEETS

BILL OF MATERIAL

Item	Unit	Quantity
Bridge Fence Railing (Sidewalk)	Foot	189
Parapet Railing	Foot	186

F.A.U. RTE.	SECTION	COUNTY	TOTAL SHEETS	SHEET NO.
1199	49-1(HB & HB-1R)	LAKE	225	130
CONTRACT NO. 60L76				
ILLINOIS FED. AID PROJECT				