


DATE	
BY	
SURVEYED	
PLOTTED	
TEMPLATE	
AREAS	
CHECKED	
FINAL SURVEY	
NOTE BOOK	
NO.	

DATE	
BY	
SURVEYED	
PLOTTED	
TEMPLATE	
AREAS	
CHECKED	
ORIGINAL SURVEY	
NOTE BOOK	
NO.	

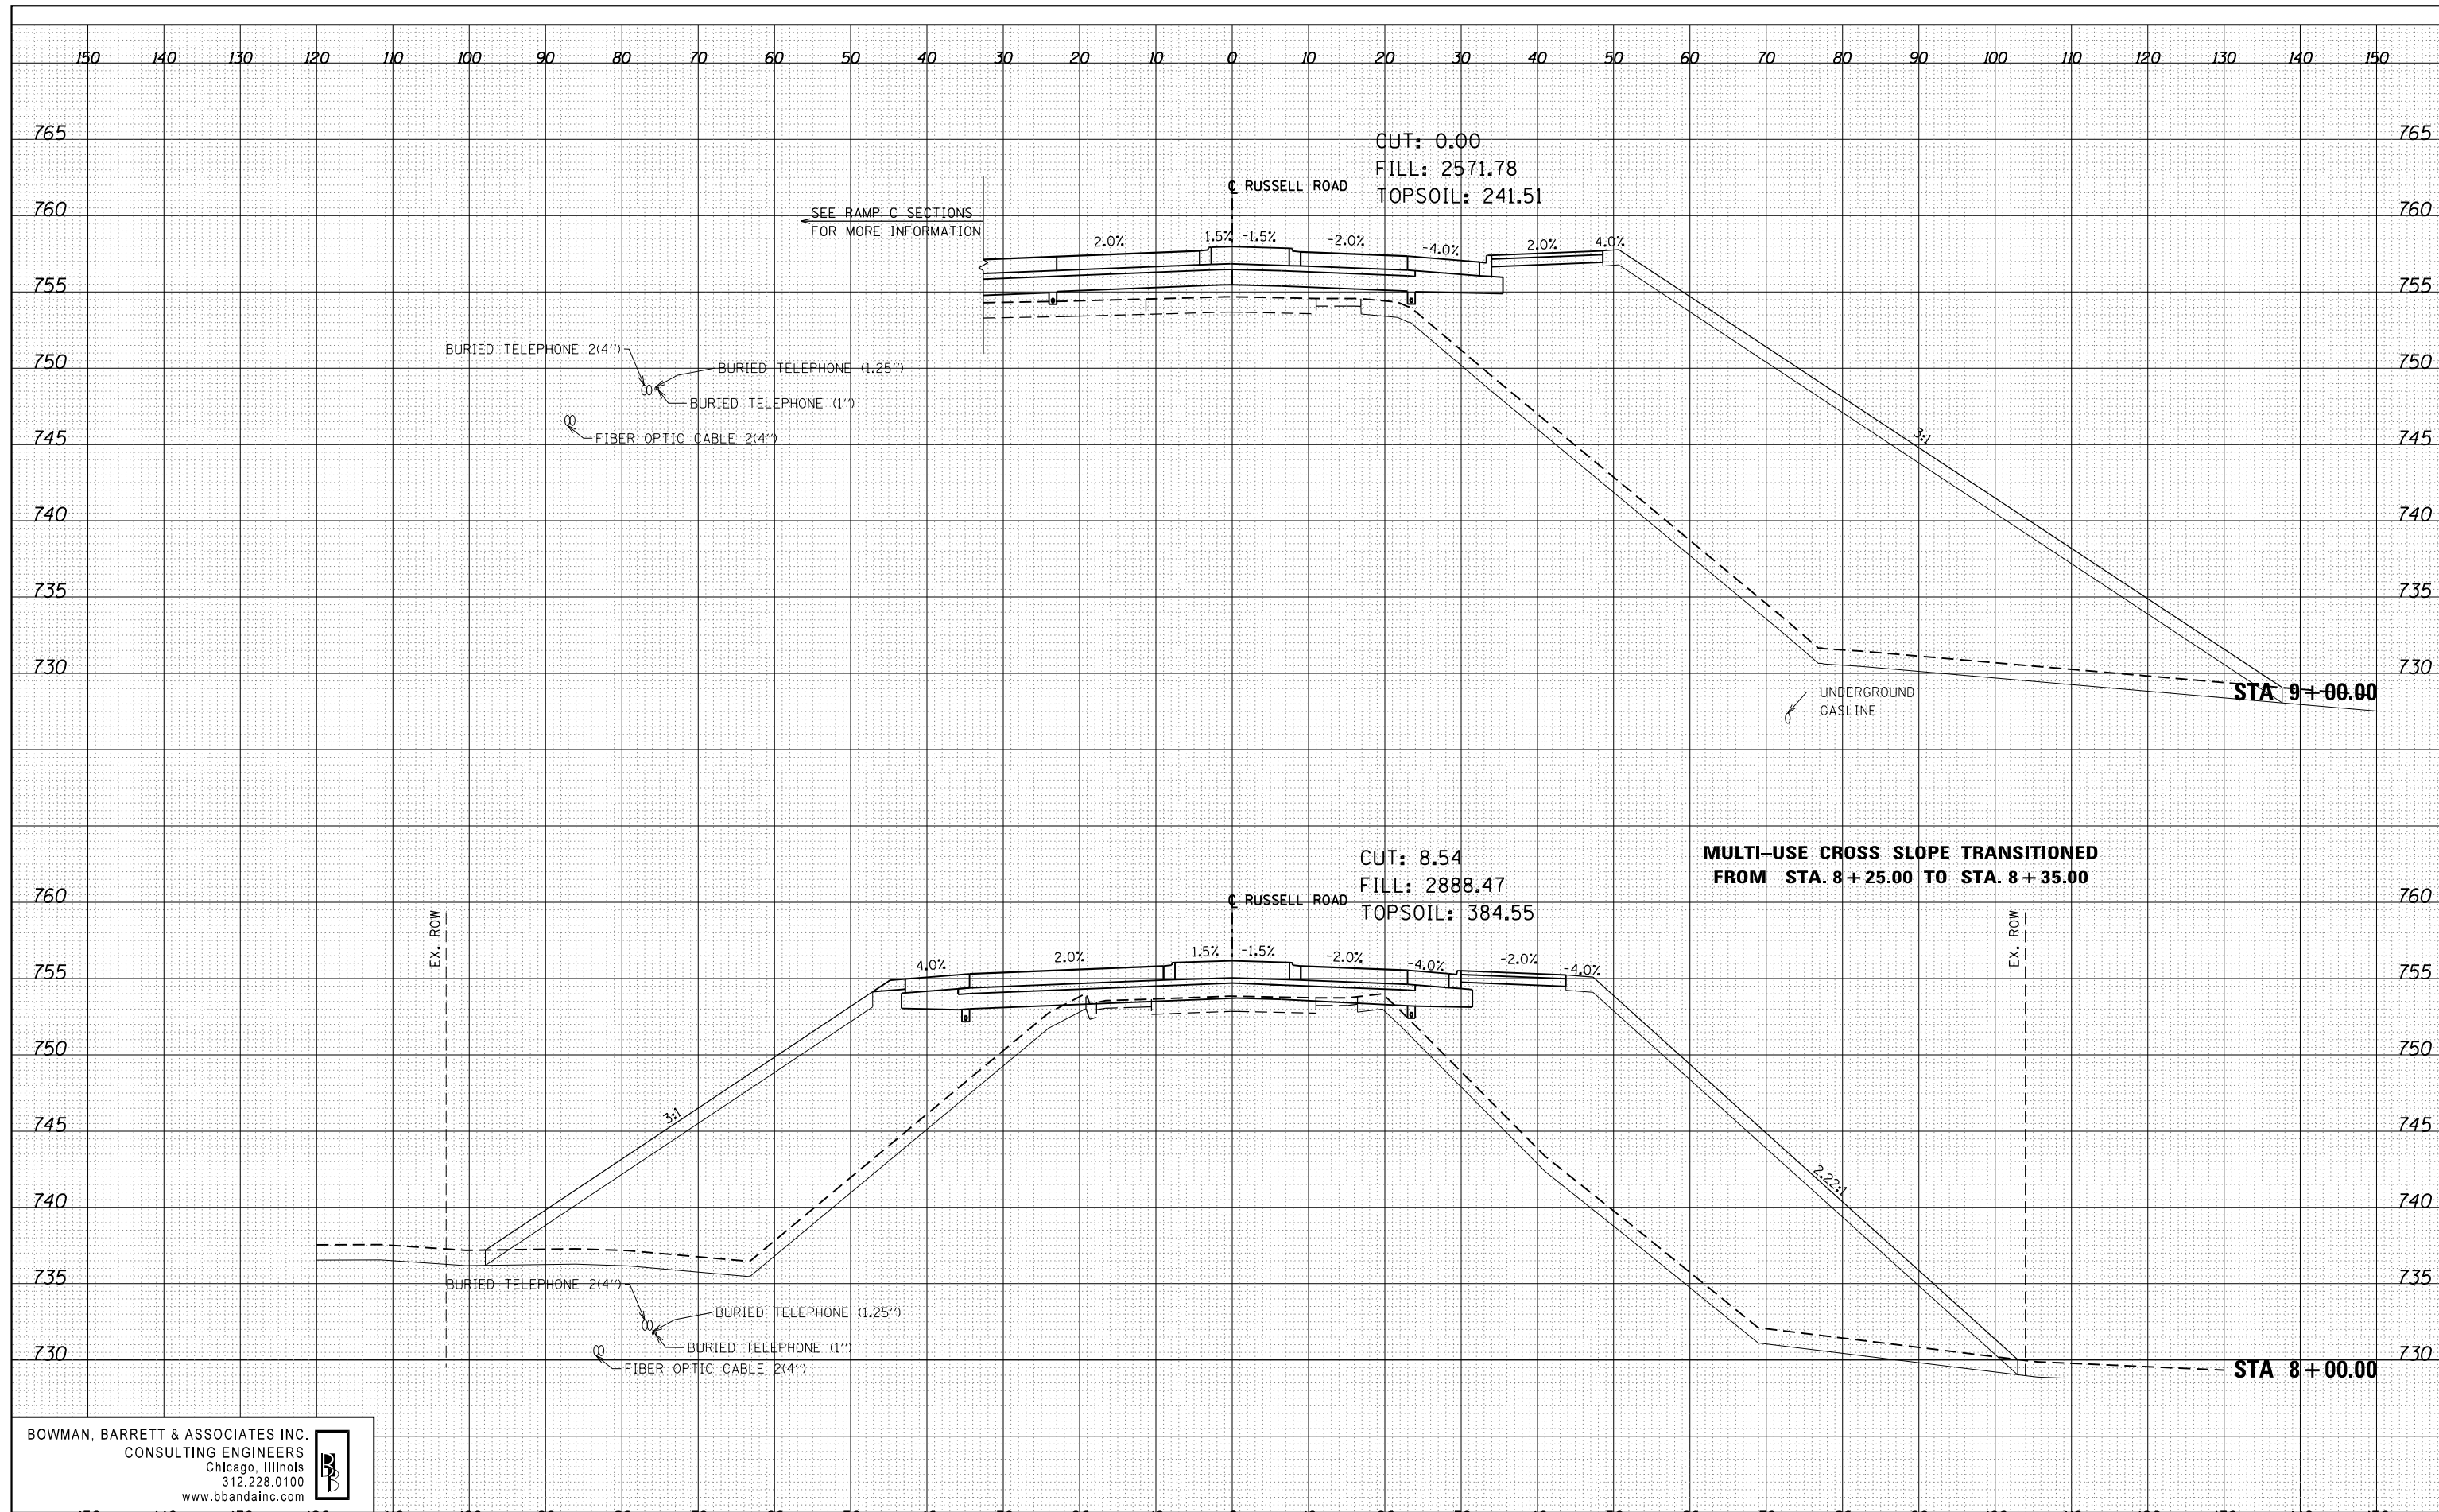

BOWMAN, BARRETT & ASSOCIATES INC.  
 CONSULTING ENGINEERS  
 Chicago, Illinois  
 312.228.0100  
 www.bbandainc.com

FILE NAME =	
*FILEL*	

USER NAME = default	DESIGNED - PTG	REVISED -
	DRAWN - PTG	REVISED -
PLOT SCALE = *SCALE*	CHECKED - RGR	REVISED -
PLOT DATE = 3/8/2012	DATE - 03/09/2012	REVISED -

STATE OF ILLINOIS  
 DEPARTMENT OF TRANSPORTATION

RUSSELL ROAD  
 CROSS SECTION SHEET

SCALE: SHEET NO. 5 OF 27 SHEETS STA. 8+00.00 TO STA. 9+00.00

F.A. RTE.	SECTION	COUNTY	TOTAL SHEETS	SHEET NO.
94	49-1(HB & HB-1R)	LAKE	225	203
				CONTRACT NO. 60L76

ILLINOIS FED. AID PROJECT