


DATE	
BY	
NO.	
ORIGINAL SURVEY	
NOTE BOOK	
AREAS CHECKED	
NO.	
FINAL SURVEY	
NOTE BOOK	
AREAS CHECKED	
NO.	

DATE	
BY	
NO.	
ORIGINAL SURVEY	
NOTE BOOK	
AREAS CHECKED	
NO.	
FINAL SURVEY	
NOTE BOOK	
AREAS CHECKED	
NO.	

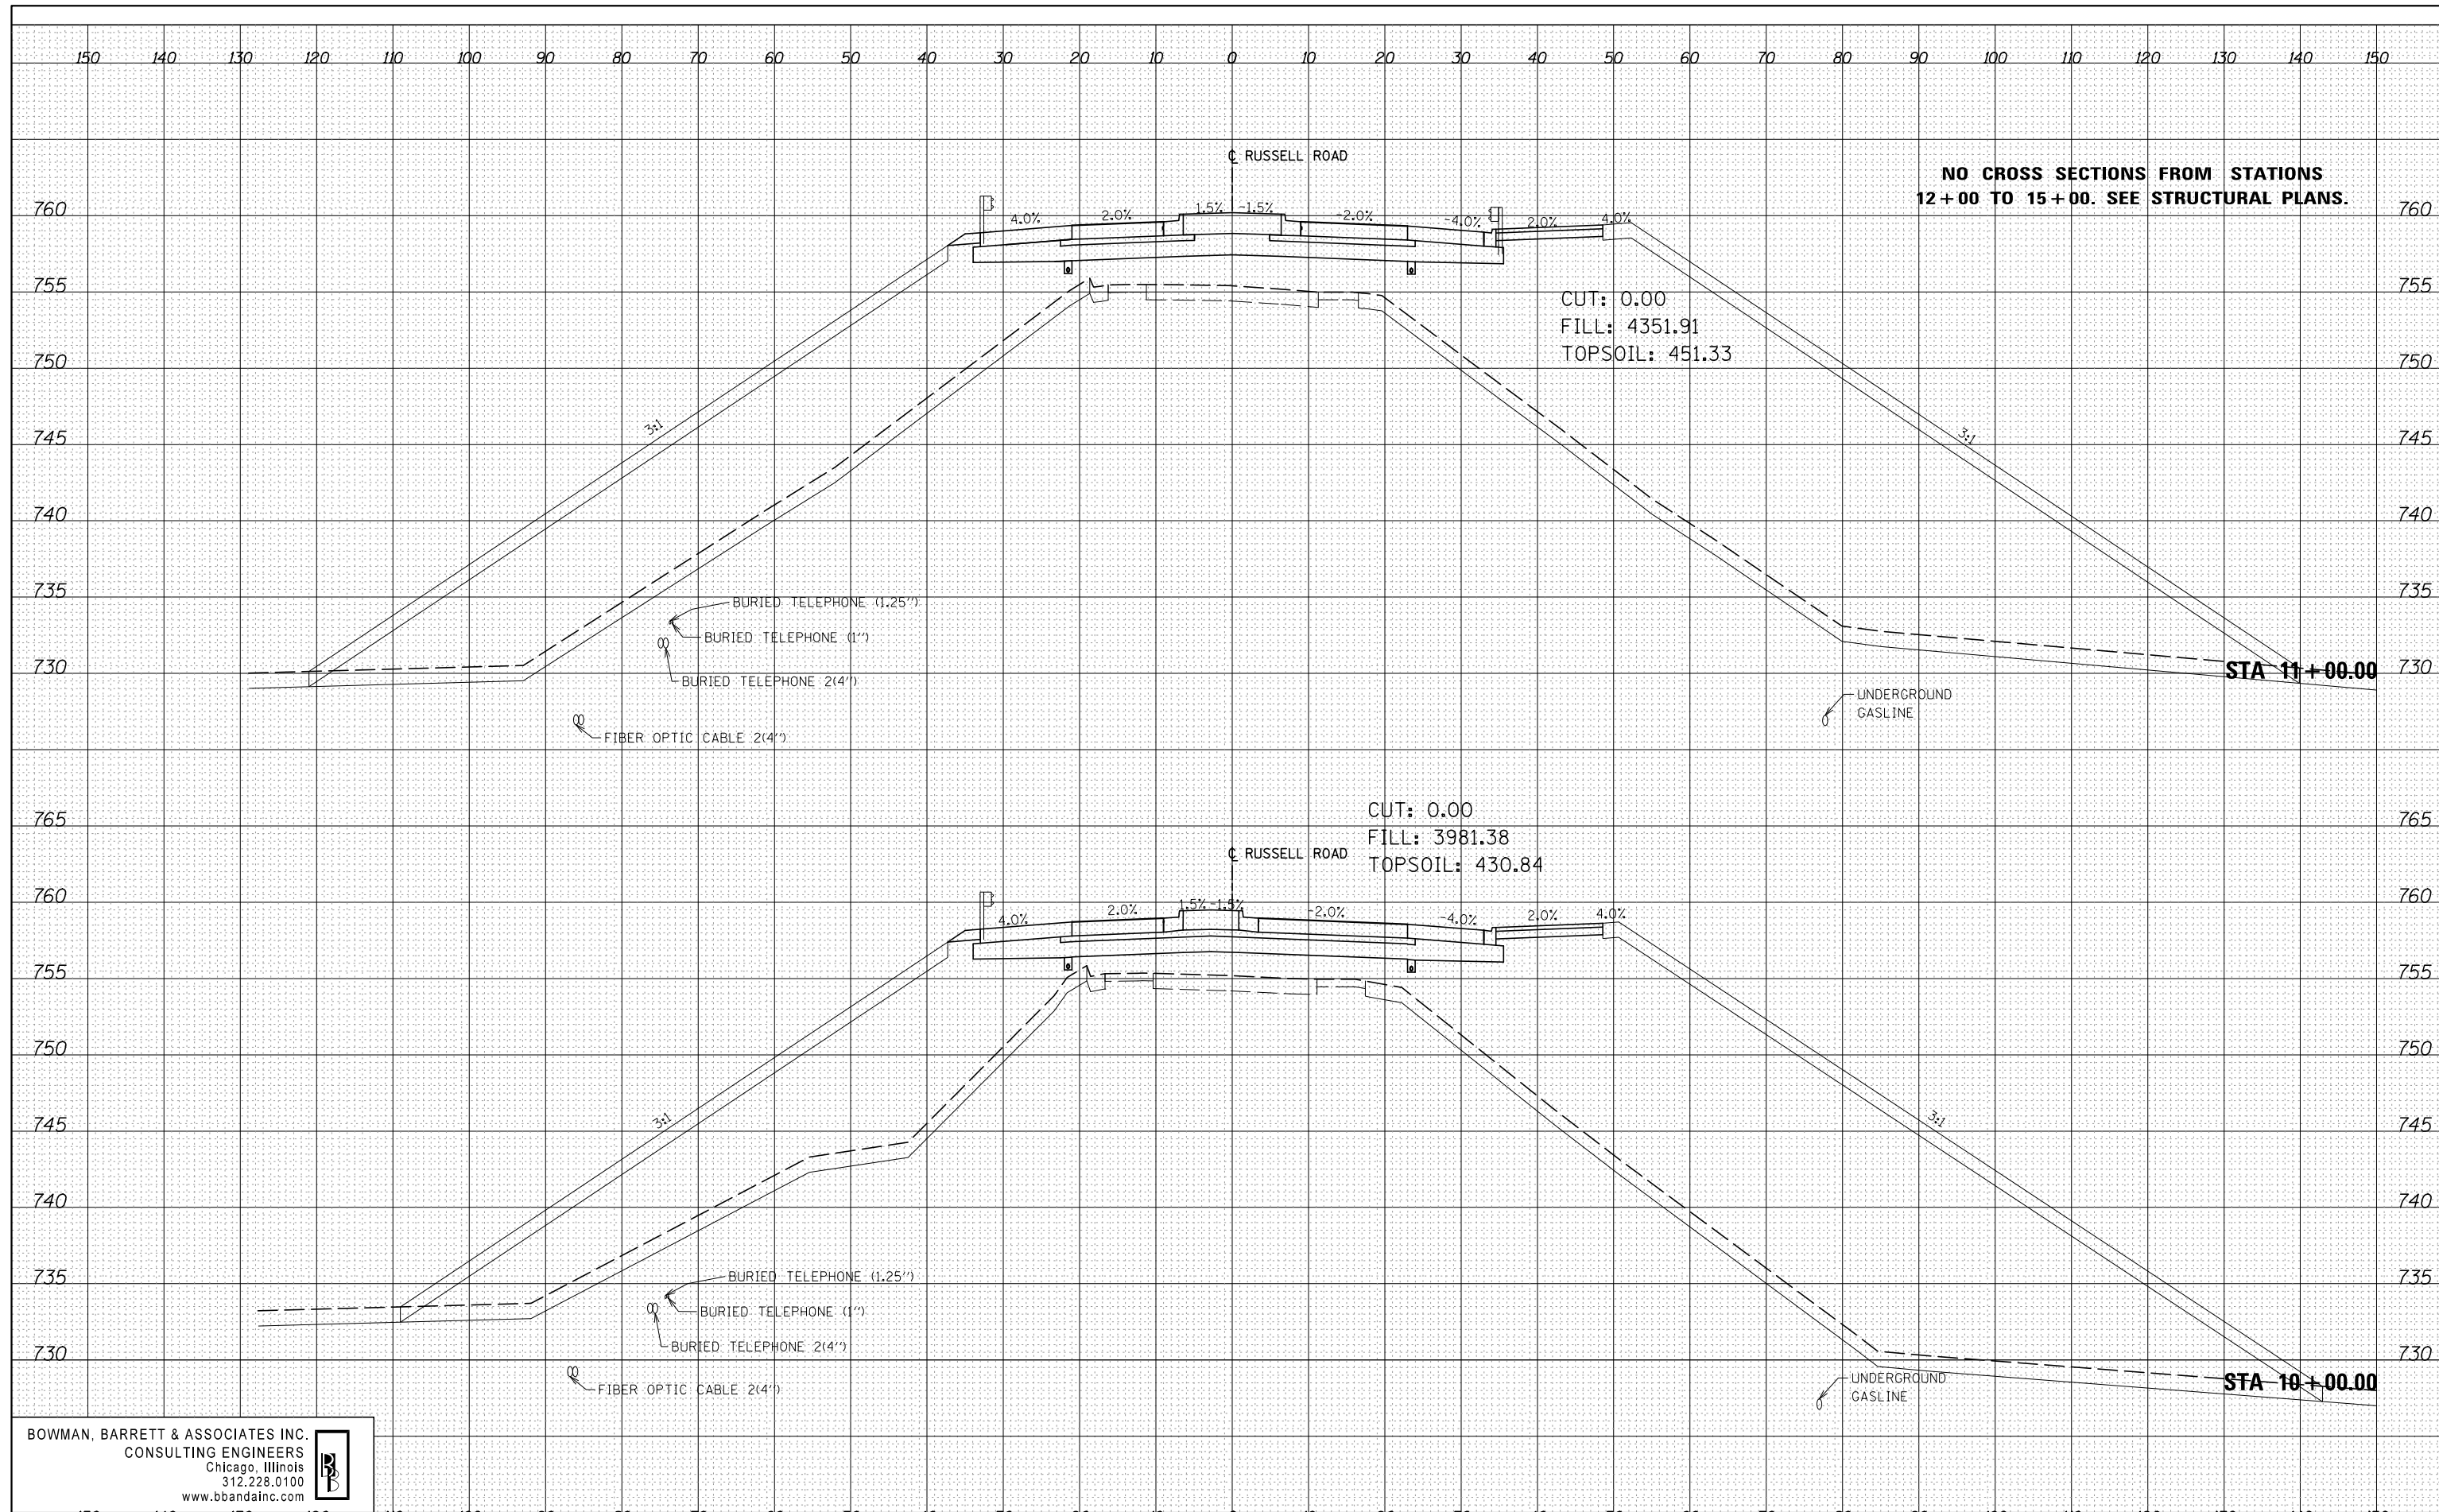

NO CROSS SECTIONS FROM STATIONS
12+00 TO 15+00. SEE STRUCTURAL PLANS.

CUT: 0.00
FILL: 4351.91
TOPSOIL: 451.33

CUT: 0.00
FILL: 3981.38
TOPSOIL: 430.84

BOWMAN, BARRETT & ASSOCIATES INC.
CONSULTING ENGINEERS
Chicago, Illinois
312.228.0100
www.bbandainc.com

FILE NAME =	USER NAME = default	DESIGNED -	PTG	REVISED -		STATE OF ILLINOIS DEPARTMENT OF TRANSPORTATION	RUSSELL ROAD CROSS SECTION SHEET		F.A. RTE.	SECTION	COUNTY	TOTAL SHEETS	SHEET NO.
FILEL		DRAWN -	PTG	REVISED -			94	49-1(HB & HB-1R)	LAKE	225	204		
		PLOT SCALE = *SCALE*	CHECKED -	RGR	REVISED -			CONTRACT NO. 60L76		ILLINOIS FED. AID PROJECT			
		PLOT DATE = 2/10/2012	DATE -	01/25/2012	REVISED -			SCALE:	SHEET NO. 6 OF 27 SHEETS	STA. 10+00.00 TO STA. 11+00.00			