


DATE	
BY	
FINAL SURVEY	
SURVEYED	
PLOTTED	
NOTE BOOK	
AREAS CHECKED	
NO.	

DATE	
BY	
ORIGINAL SURVEY	
SURVEYED	
PLOTTED	
NOTE BOOK	
AREAS CHECKED	
NO.	

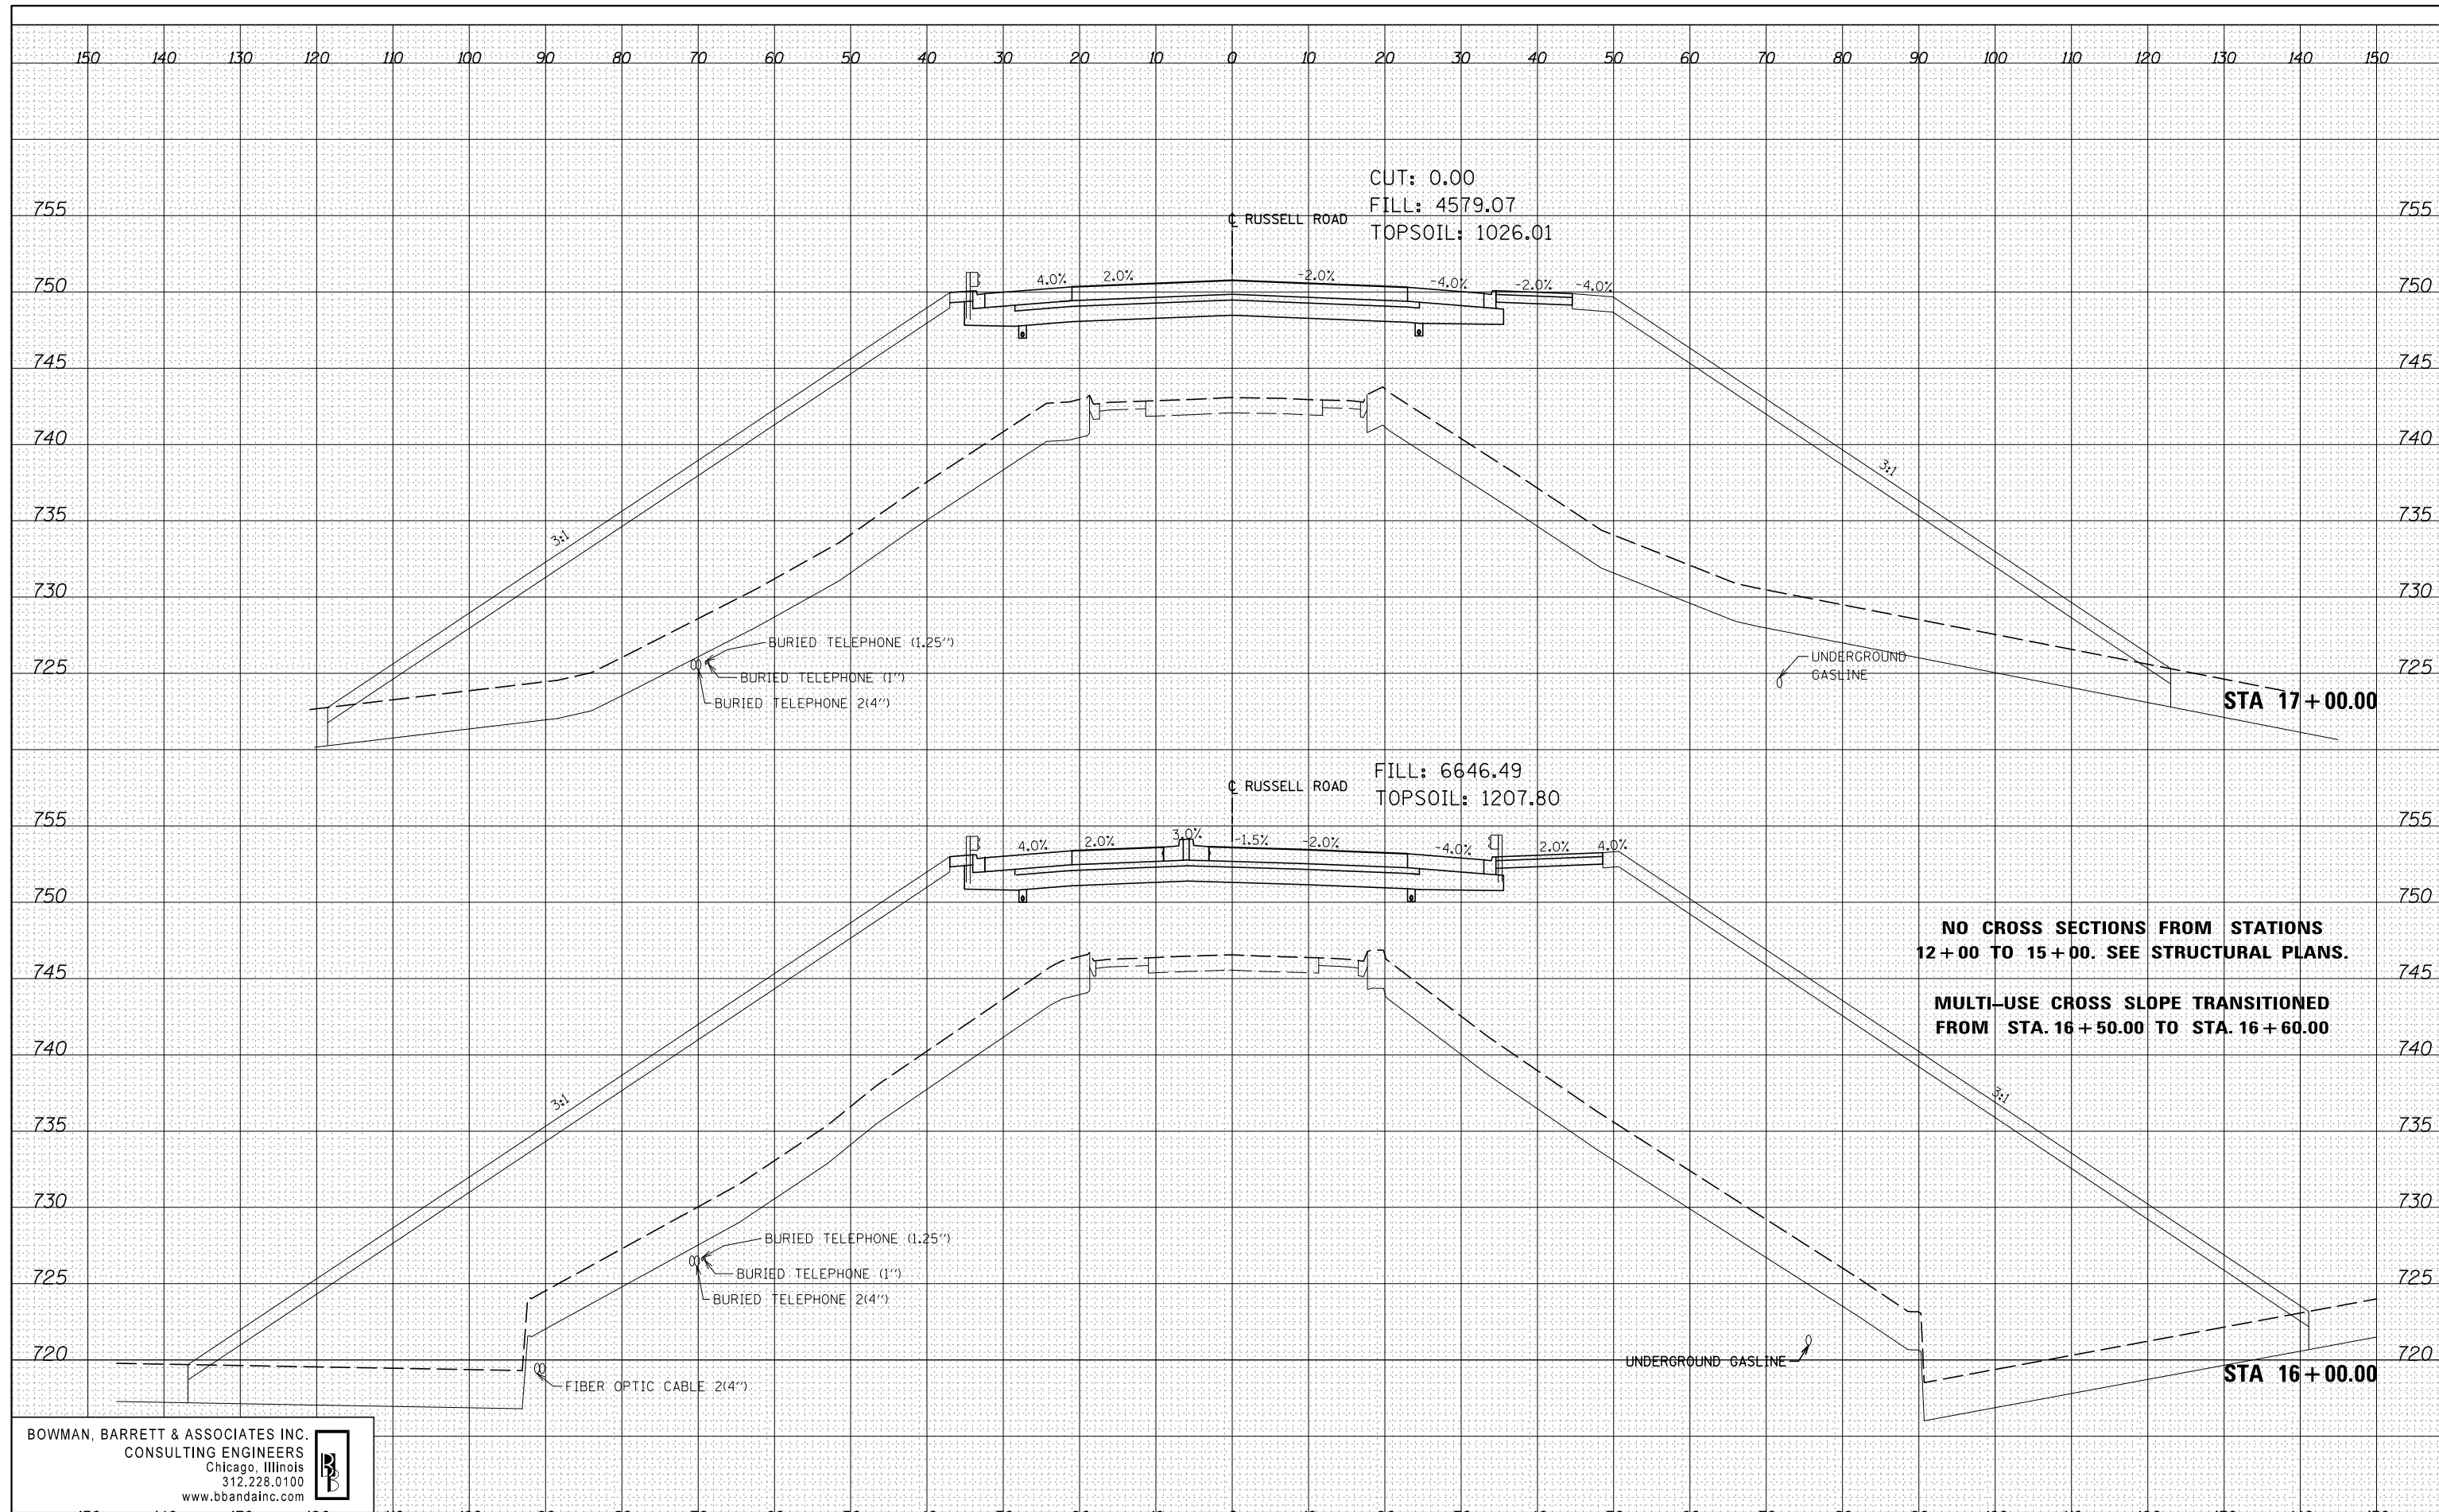

**NO CROSS SECTIONS FROM STATIONS  
 12+00 TO 15+00. SEE STRUCTURAL PLANS.**

**MULTI-USE CROSS SLOPE TRANSITIONED  
 FROM STA. 16+50.00 TO STA. 16+60.00**

**BOWMAN, BARRETT & ASSOCIATES INC.**  
 CONSULTING ENGINEERS  
 Chicago, Illinois  
 312.228.0100  
 www.bbandainc.com

FILE NAME =	USER NAME = default	DESIGNED -	PTG	REVISED -	
#FILE#		DRAWN -	PTG	REVISED -	
		CHECKED -	RGR	REVISED -	
		DATE -	01/25/2012	REVISED -	
		PLOT SCALE =	*SCALE*		
		PLOT DATE =	2/10/2012		

**STATE OF ILLINOIS  
 DEPARTMENT OF TRANSPORTATION**

**RUSSELL ROAD  
 CROSS SECTION SHEET**

SCALE: SHEET NO. 7 OF 27 SHEETS STA. 16+00.00 TO STA. 17+00.00

F.A. RTE.	SECTION	COUNTY	TOTAL SHEETS	SHEET NO.
94	49-1(HB & HB-1R)	LAKE	225	205
CONTRACT NO. 60L76			ILLINOIS FED. AID PROJECT	