


DATE	
BY	
ORIGINAL SURVEY NO.	
SURVEYED	
PLOTTED	
TEMPLATE	
AREAS	
CHECKED	

DATE	
BY	
ORIGINAL SURVEY NO.	
SURVEYED	
PLOTTED	
TEMPLATE	
AREAS	
CHECKED	

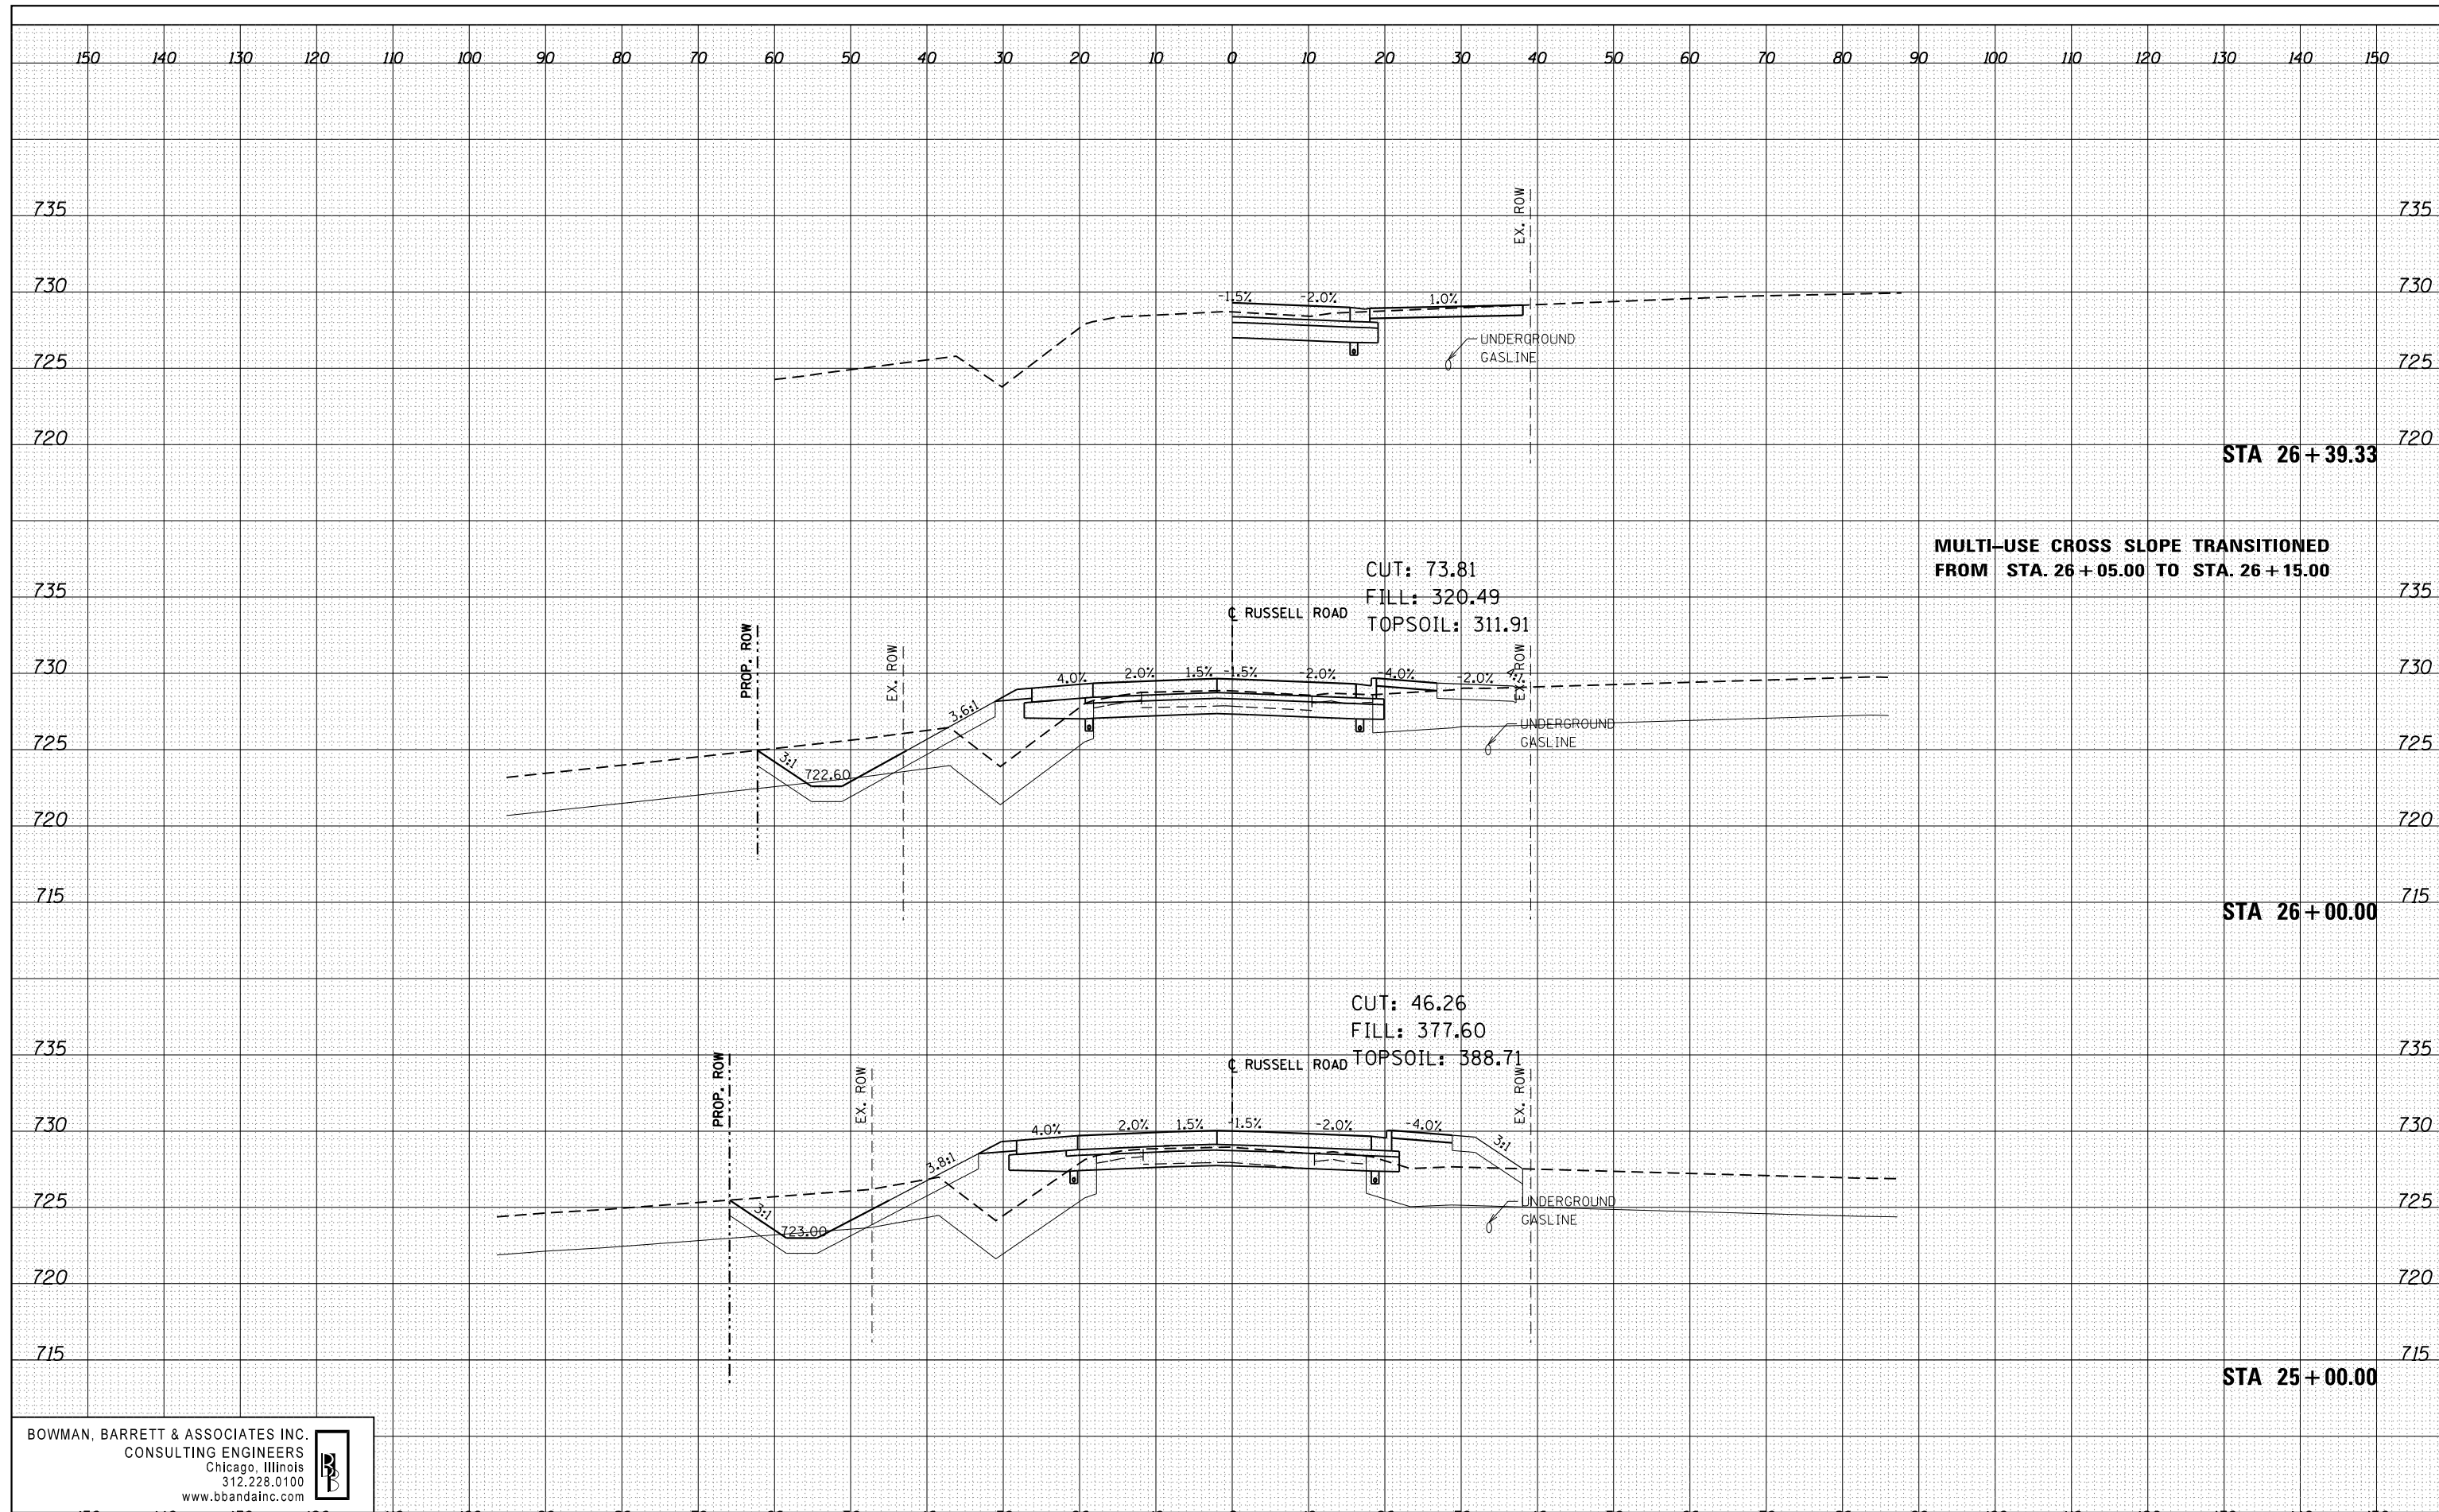

**MULTI-USE CROSS SLOPE TRANSITIONED
FROM STA. 26+05.00 TO STA. 26+15.00**

BOWMAN, BARRETT & ASSOCIATES INC.
CONSULTING ENGINEERS
Chicago, Illinois
312.228.0100
www.bbandainc.com

FILE NAME =	USER NAME = default	DESIGNED -	PTG	REVISED -		STATE OF ILLINOIS DEPARTMENT OF TRANSPORTATION	RUSSELL ROAD CROSS SECTION SHEET			F.A. RTÉ.	SECTION	COUNTY	TOTAL SHEETS	SHEET NO.
#FILEL#		DRAWN -	PTG	REVISED -			94	49-1(HB & HB-1R)	LAKE	225	210			
PLOT SCALE = #SCALE#		CHECKED -	RGR	REVISED -			CONTRACT NO. 60L76			ILLINOIS FED. AID PROJECT				
PLOT DATE = 3/8/2012		DATE -	03/09/2012	REVISED -			SCALE:	SHEET NO.12 OF 27 SHEETS	STA. 25+00.00 TO STA. 26+39.33					