


DATE	
BY	
SURVEYED	
PLOTTED	
TEMPLATE	
AREAS	
CHECKED	
FINAL SURVEY NO.	

DATE	
BY	
SURVEYED	
PLOTTED	
TEMPLATE	
AREAS	
CHECKED	
ORIGINAL SURVEY NO.	

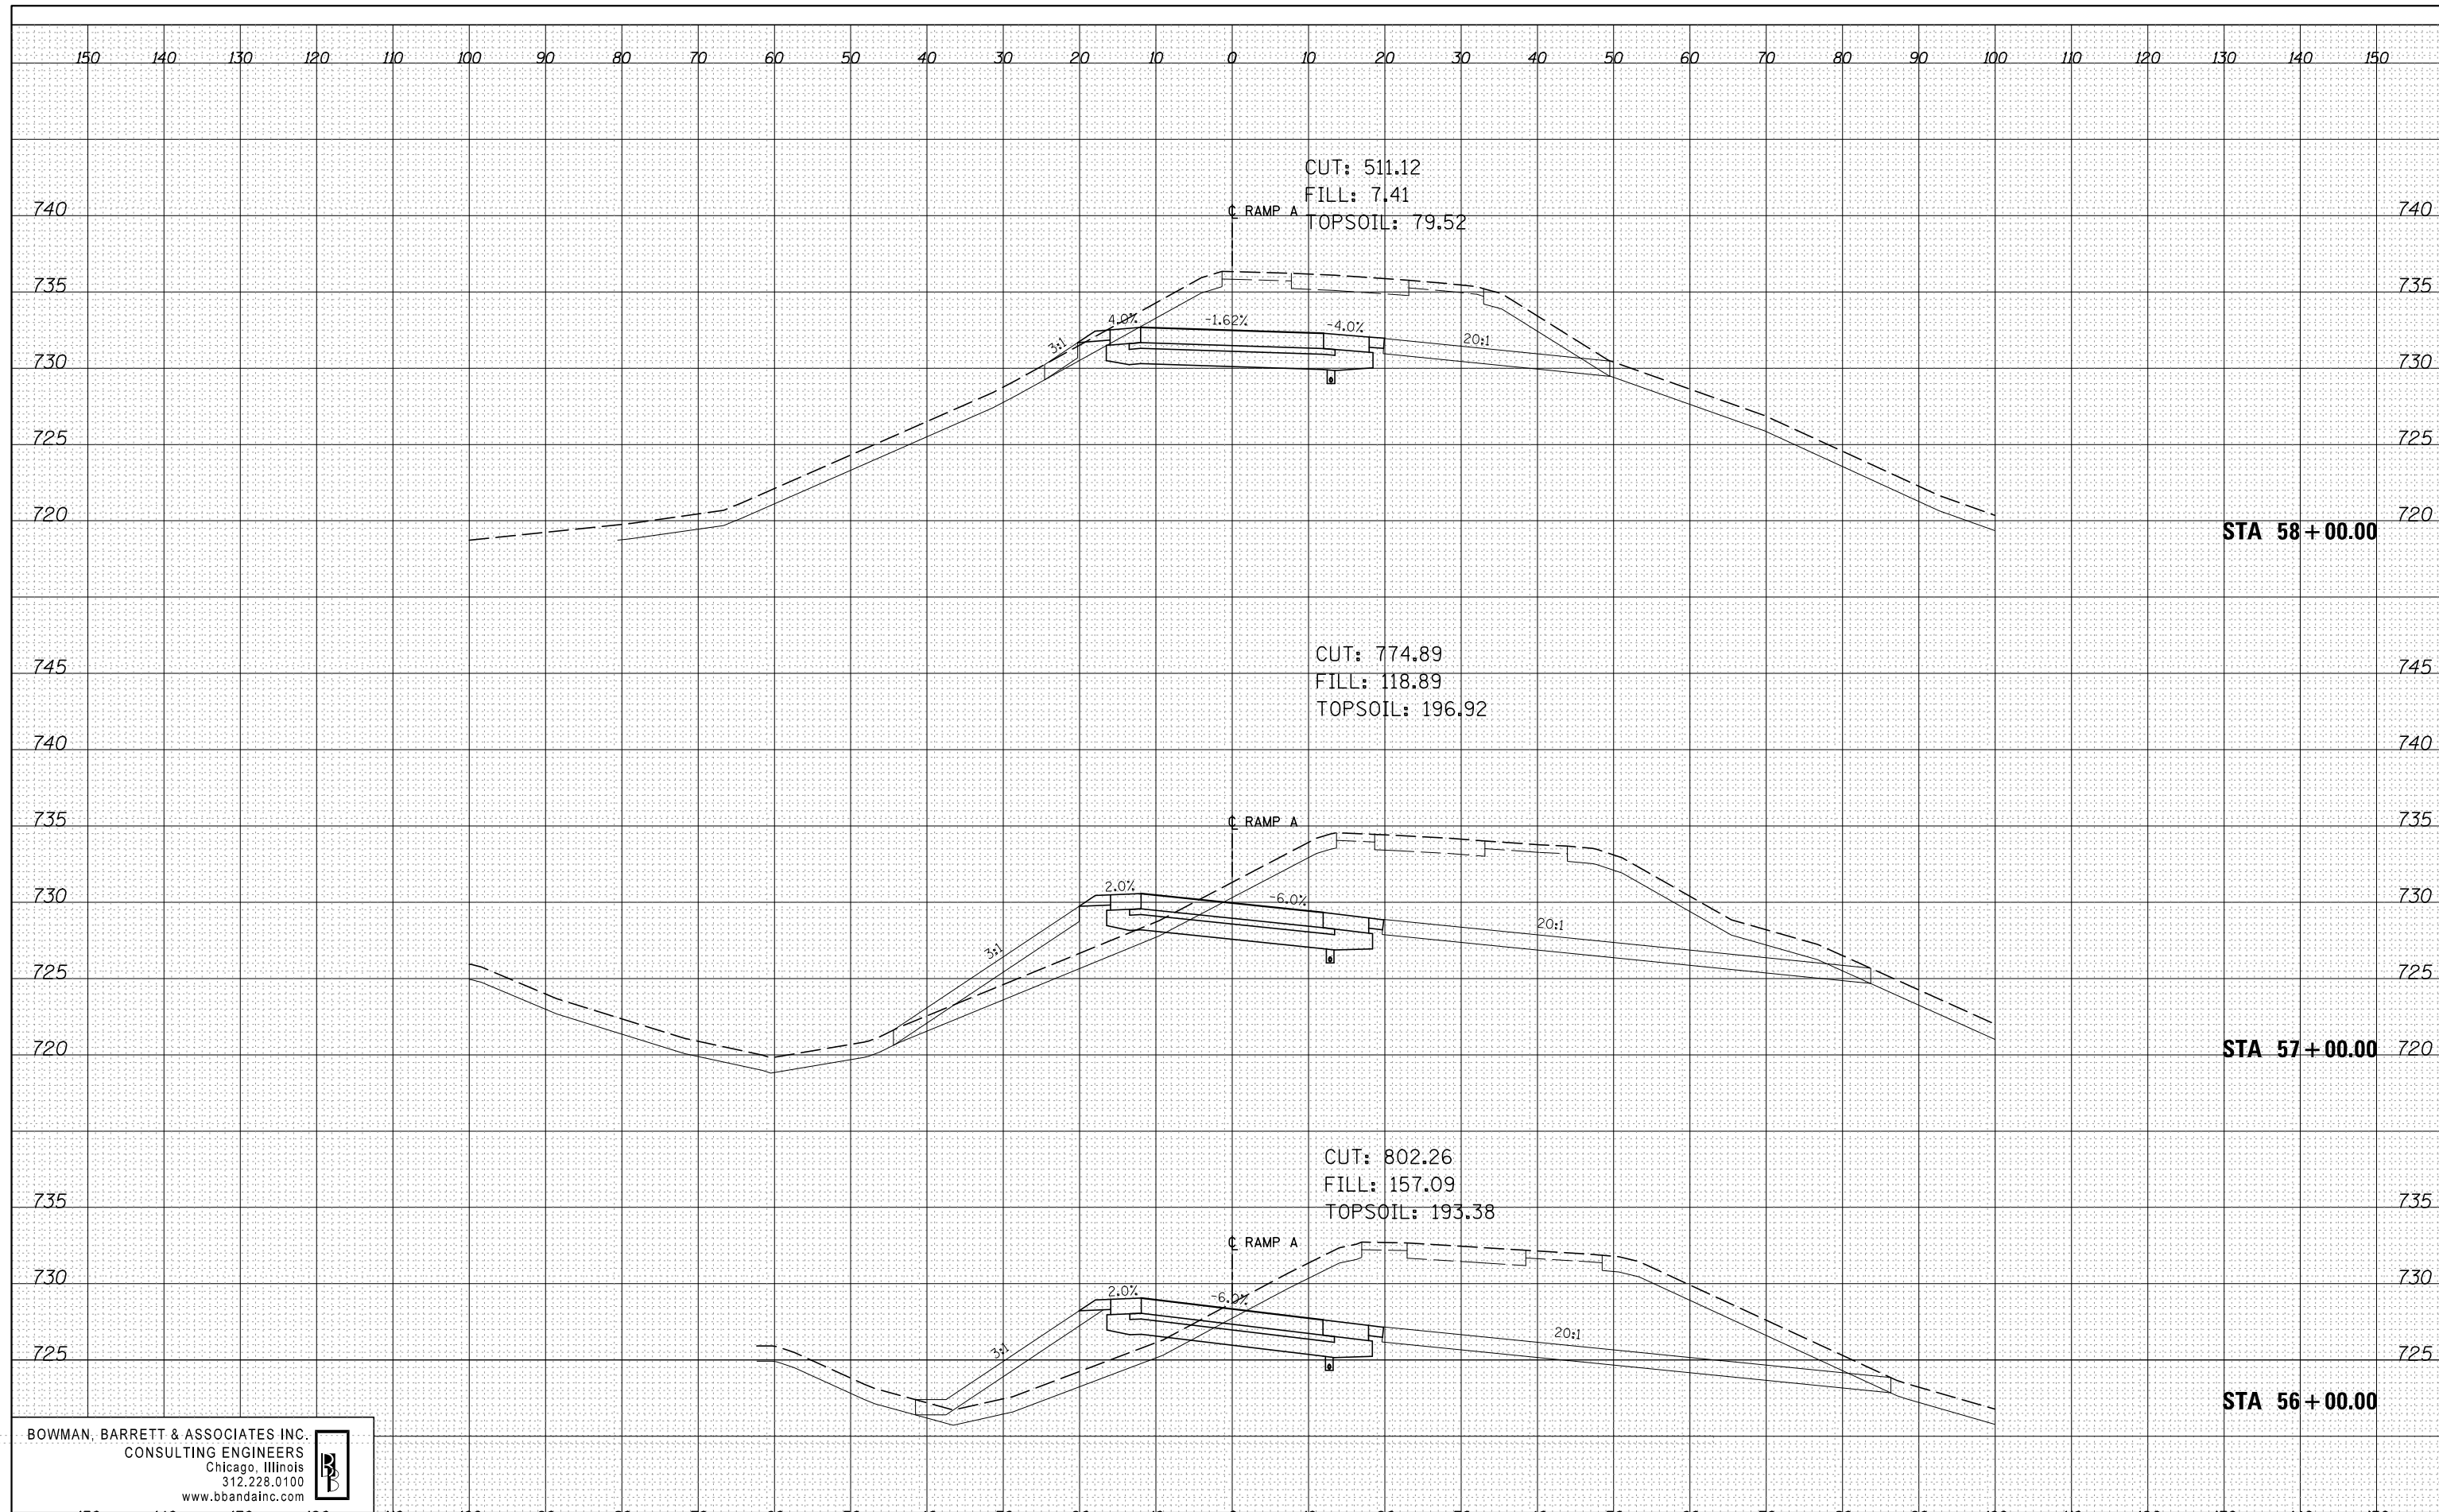

BOWMAN, BARRETT & ASSOCIATES INC.
 CONSULTING ENGINEERS
 Chicago, Illinois
 312.228.0100
 www.bbandainc.com

FILE NAME =	USER NAME = default	DESIGNED -	PTG	REVISED -	
FILEL		DRAWN -	PTG	REVISED -	
		CHECKED -	RGR	REVISED -	
		DATE -	01/25/2012	REVISED -	
		PLOT SCALE =	*SCALE*		
		PLOT DATE =	2/10/2012		

**STATE OF ILLINOIS
 DEPARTMENT OF TRANSPORTATION**

**RAMP A
 CROSS SECTION SHEET**

SCALE: SHEET NO.19 OF 27 SHEETS STA. 56+00.00 TO STA. 58+00.00

F.A. RTE.	SECTION	COUNTY	TOTAL SHEETS	SHEET NO.
94	49-1(HB & HB-1R)	LAKE	225	217
CONTRACT NO. 60L76			ILLINOIS FED. AID PROJECT	