


DATE	
BY	
FINAL SURVEY	SURVEYED
NOTE BOOK	PLOTTED
NO.	TEMPLATE
	AREAS
	CHECKED

DATE	
BY	
ORIGINAL SURVEY	SURVEYED
NOTE BOOK	PLOTTED
NO.	TEMPLATE
	AREAS
	CHECKED

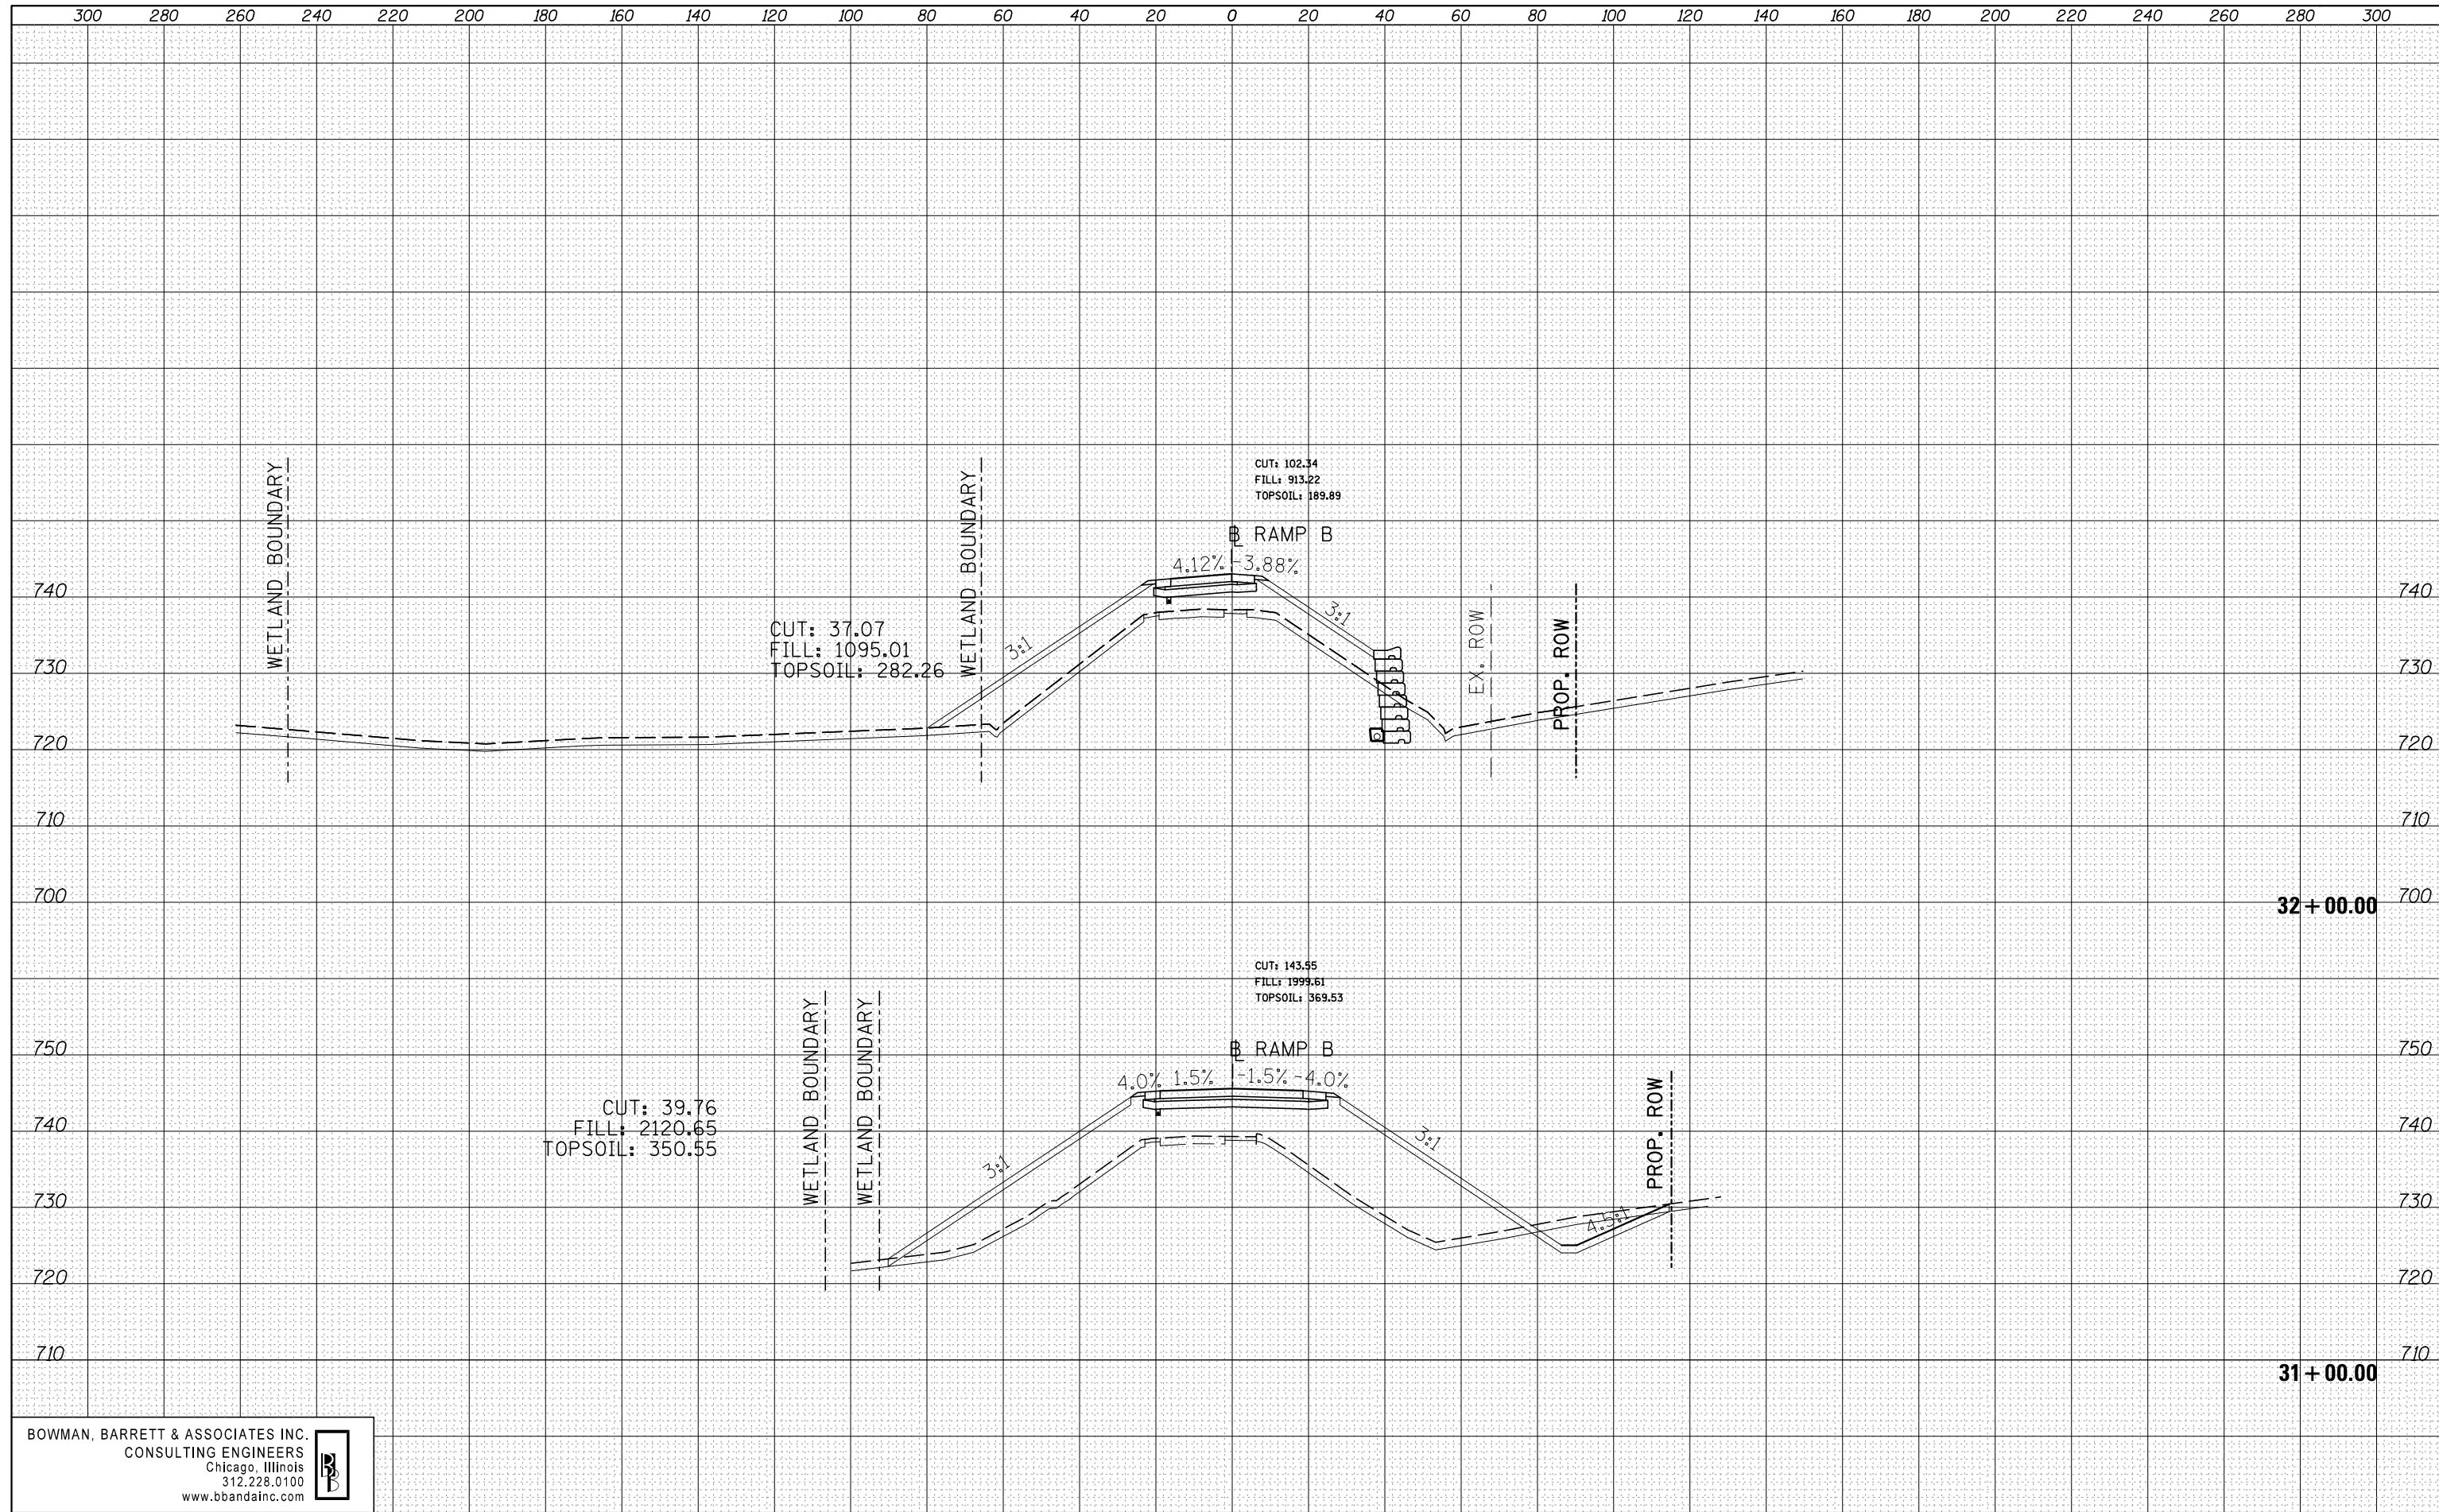

**BOWMAN, BARRETT & ASSOCIATES INC.**  
 CONSULTING ENGINEERS  
 Chicago, Illinois  
 312.228.0100  
 www.bbandainc.com

FILE NAME =	USER NAME = default	DESIGNED -	PTG	REVISED -		<b>STATE OF ILLINOIS DEPARTMENT OF TRANSPORTATION</b>	<b>RAMP B CROSS SECTION SHEET</b>			F.A. RTE.	SECTION	COUNTY	TOTAL SHEETS	SHEET NO.
*FILEL*		DRAWN -	PTG	REVISED -			94	49-1(HB & HB-1R)	LAKE	225	223			
		PLOT SCALE = *SCALE*		CHECKED -	RGR		REVISED -				CONTRACT NO. 60L76			
		PLOT DATE = 2/10/2012		DATE -	01/25/2012		REVISED -		SCALE:	SHEET NO. 25 OF 27 SHEETS	STA. 31+00.00 TO STA. 32+00.00	ILLINOIS FED. AID PROJECT		