


DATE	
BY	
SURVEYED	
PLOTTED	
TEMPLATE	
AREAS	
CHECKED	
NO.	

DATE	
BY	
SURVEYED	
PLOTTED	
TEMPLATE	
AREAS	
CHECKED	
NO.	

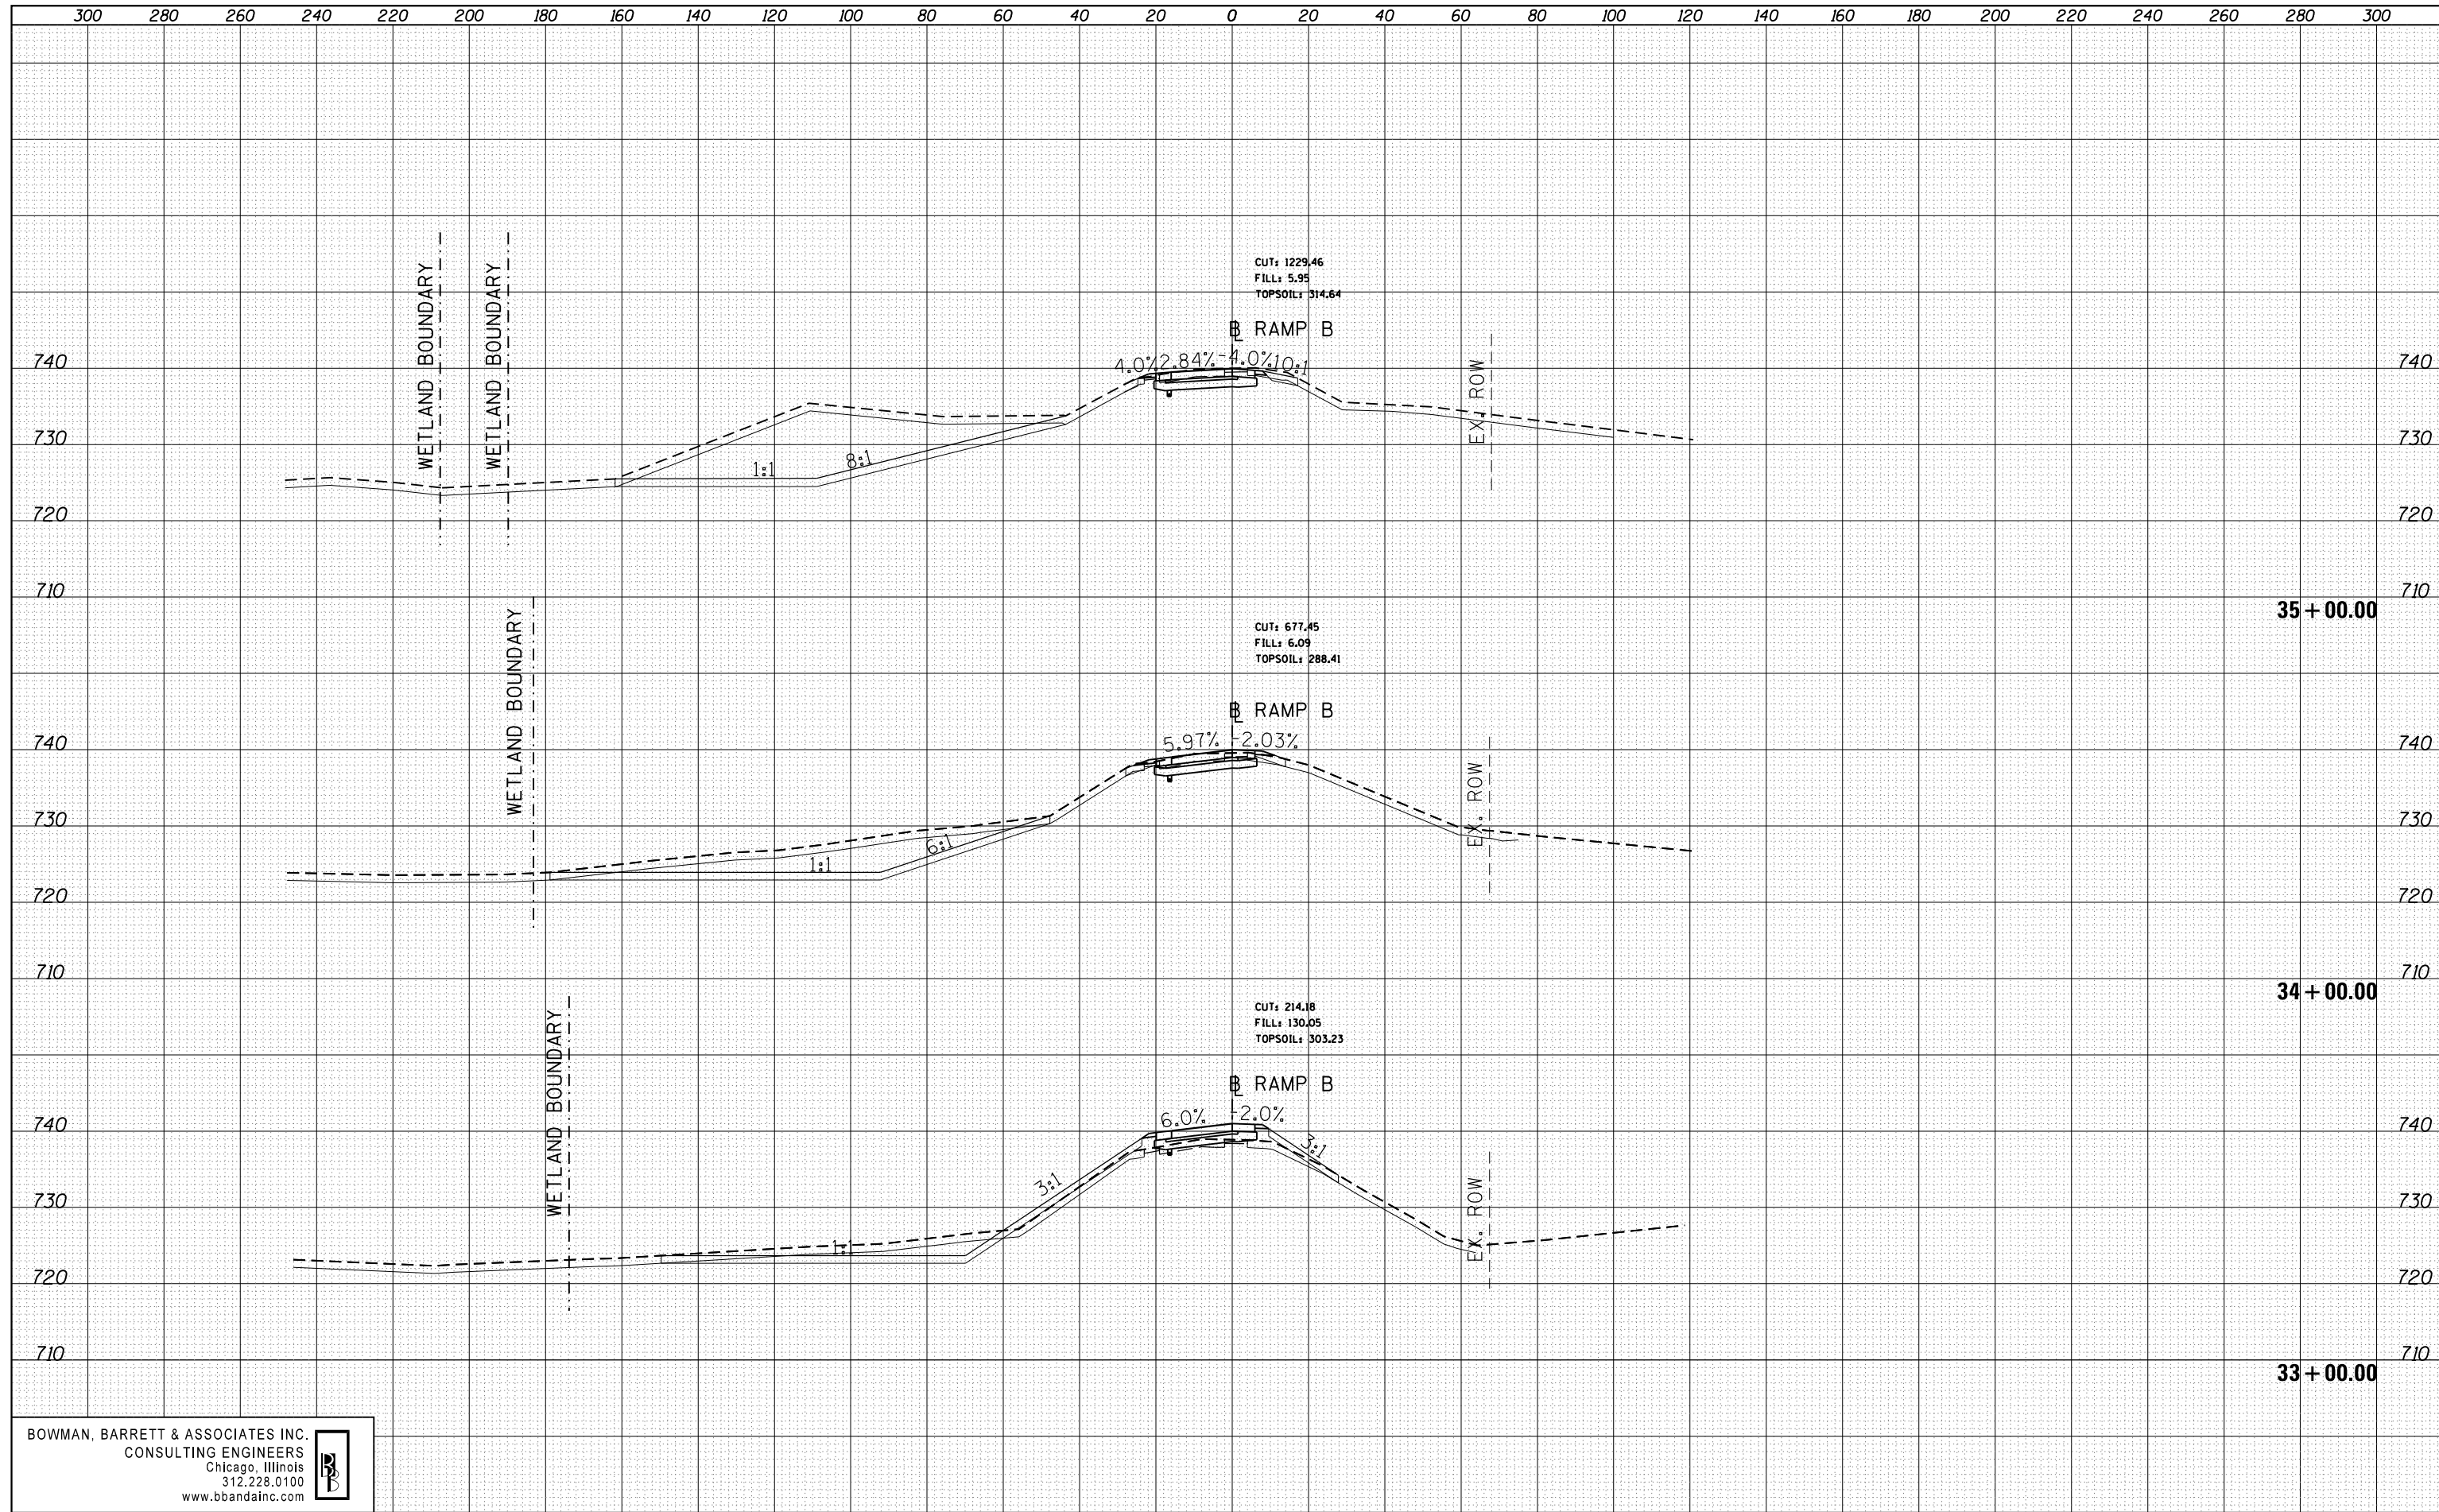

BOWMAN, BARRETT & ASSOCIATES INC.
CONSULTING ENGINEERS
Chicago, Illinois
312.228.0100
www.bbandainc.com

FILE NAME =	USER NAME = default	DESIGNED - PTG	REVISED -	STATE OF ILLINOIS DEPARTMENT OF TRANSPORTATION	RAMP B CROSS SECTION SHEET	F.A. RTÉ.	SECTION	COUNTY	TOTAL SHEETS	SHEET NO.	
FILEL		DRAWN - PTG	REVISED -			94	49-1(HB & HB-1)R	LAKE	225	224	
		CHECKED - RGR	REVISED -			CONTRACT NO. 60L76					
		DATE - 03/09/2012	REVISED -			ILLINOIS FED. AID PROJECT					
				SCALE:		SHEET NO. 26 OF 27 SHEETS		STA. 33+00.00 TO STA. 35+00.00			