


DATE	
BY	
FINAL SURVEY	SURVEYED
NOTE BOOK	PLOTTED
NO.	TEMPLATE
	AREAS CHECKED

DATE	
BY	
ORIGINAL SURVEY	SURVEYED
NOTE BOOK	PLOTTED
NO.	TEMPLATE
	AREAS CHECKED

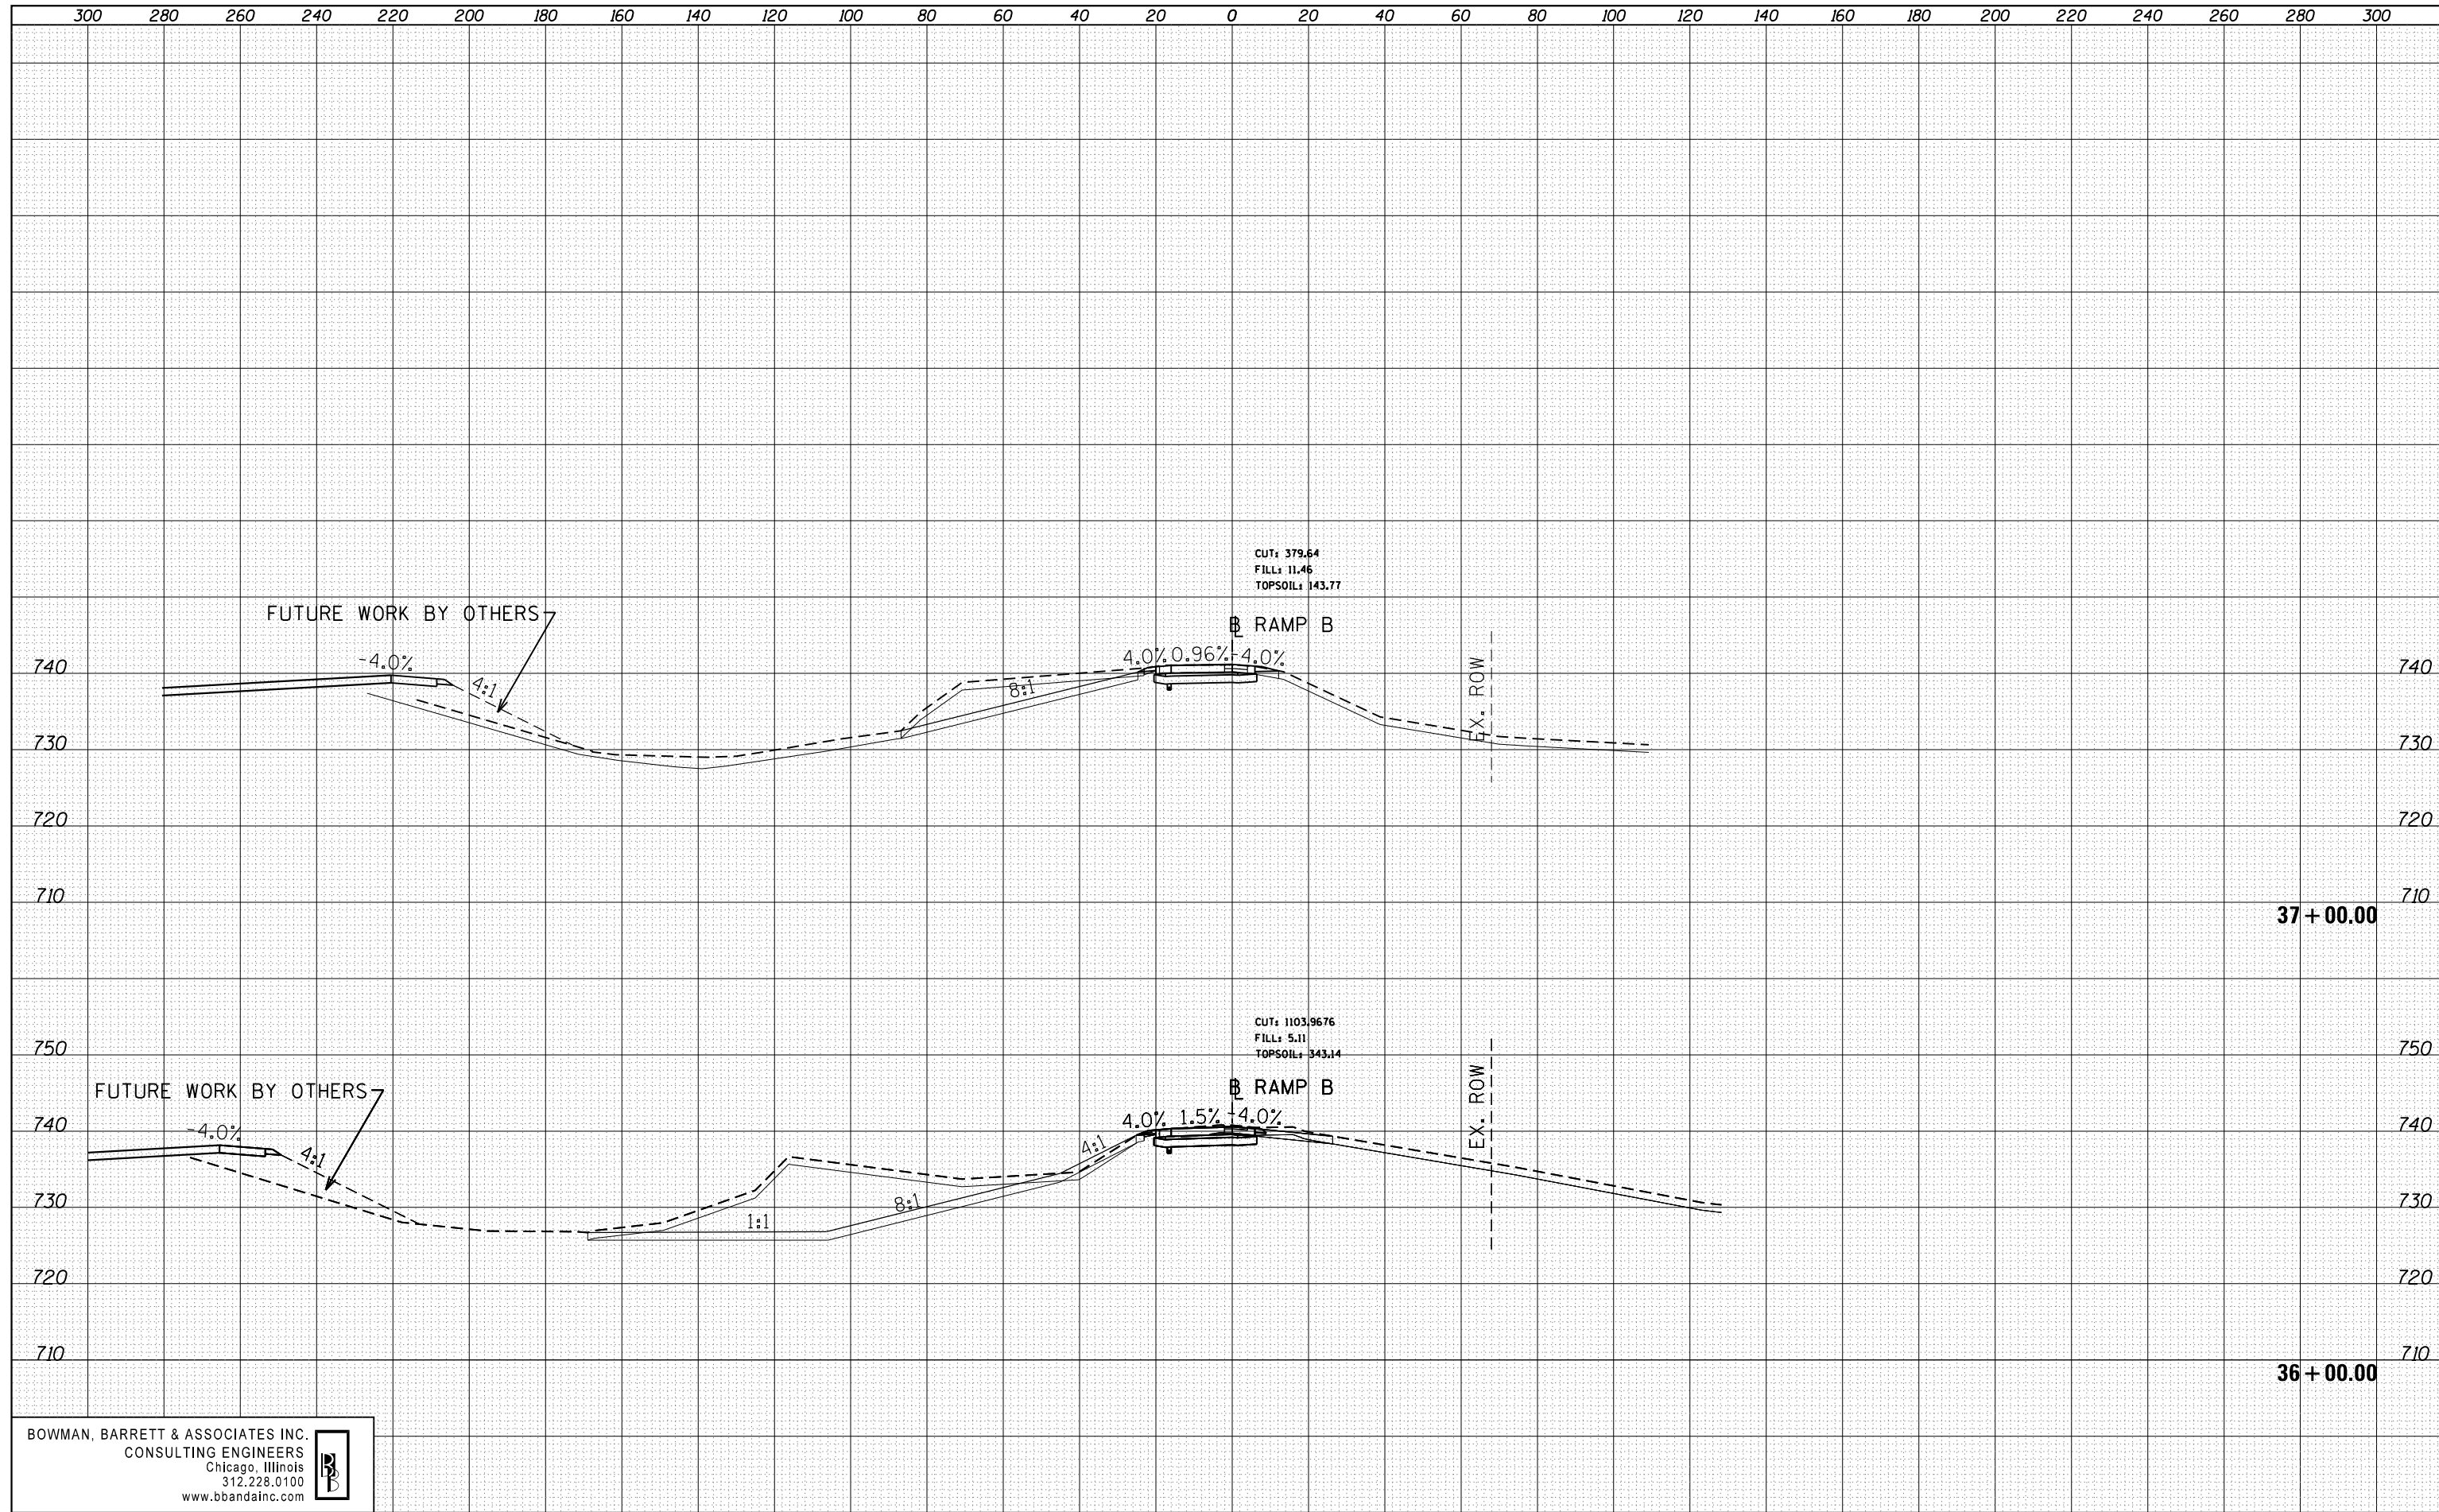

BOWMAN, BARRETT & ASSOCIATES INC.
CONSULTING ENGINEERS
Chicago, Illinois
312.228.0100
www.bbainc.com

FILE NAME =	USER NAME = default	DESIGNED -	PTG	REVISED -		STATE OF ILLINOIS DEPARTMENT OF TRANSPORTATION	RAMP B CROSS SECTION SHEET			F.A. RTÉ.	SECTION	COUNTY	TOTAL SHEETS	SHEET NO.
FILEL		DRAWN -	PTG	REVISED -			94	49-(HB & HB-1)R	LAKE	225	225			
		PLOT SCALE = *SCALE*	CHECKED -	RGR	REVISED -			CONTRACT NO. 60L76			ILLINOIS FED. AID PROJECT			
		PLOT DATE = 3/8/2012	DATE -	03/09/2012	REVISED -			SCALE:	SHEET NO. 27 OF 27 SHEETS	STA. 36+00.00	TO STA. 37+00.00			