


FINISH SURVEY	SURVEYED	BY	DATE
NOTE BOOK	PLOTTED		
AREAS CHECKED	TEMPLATE		
NO.	AREAS CHECKED		

ORIGINAL SURVEY	SURVEYED	BY	DATE
NOTE BOOK	PLOTTED		
AREAS CHECKED	TEMPLATE		
NO.	AREAS CHECKED		

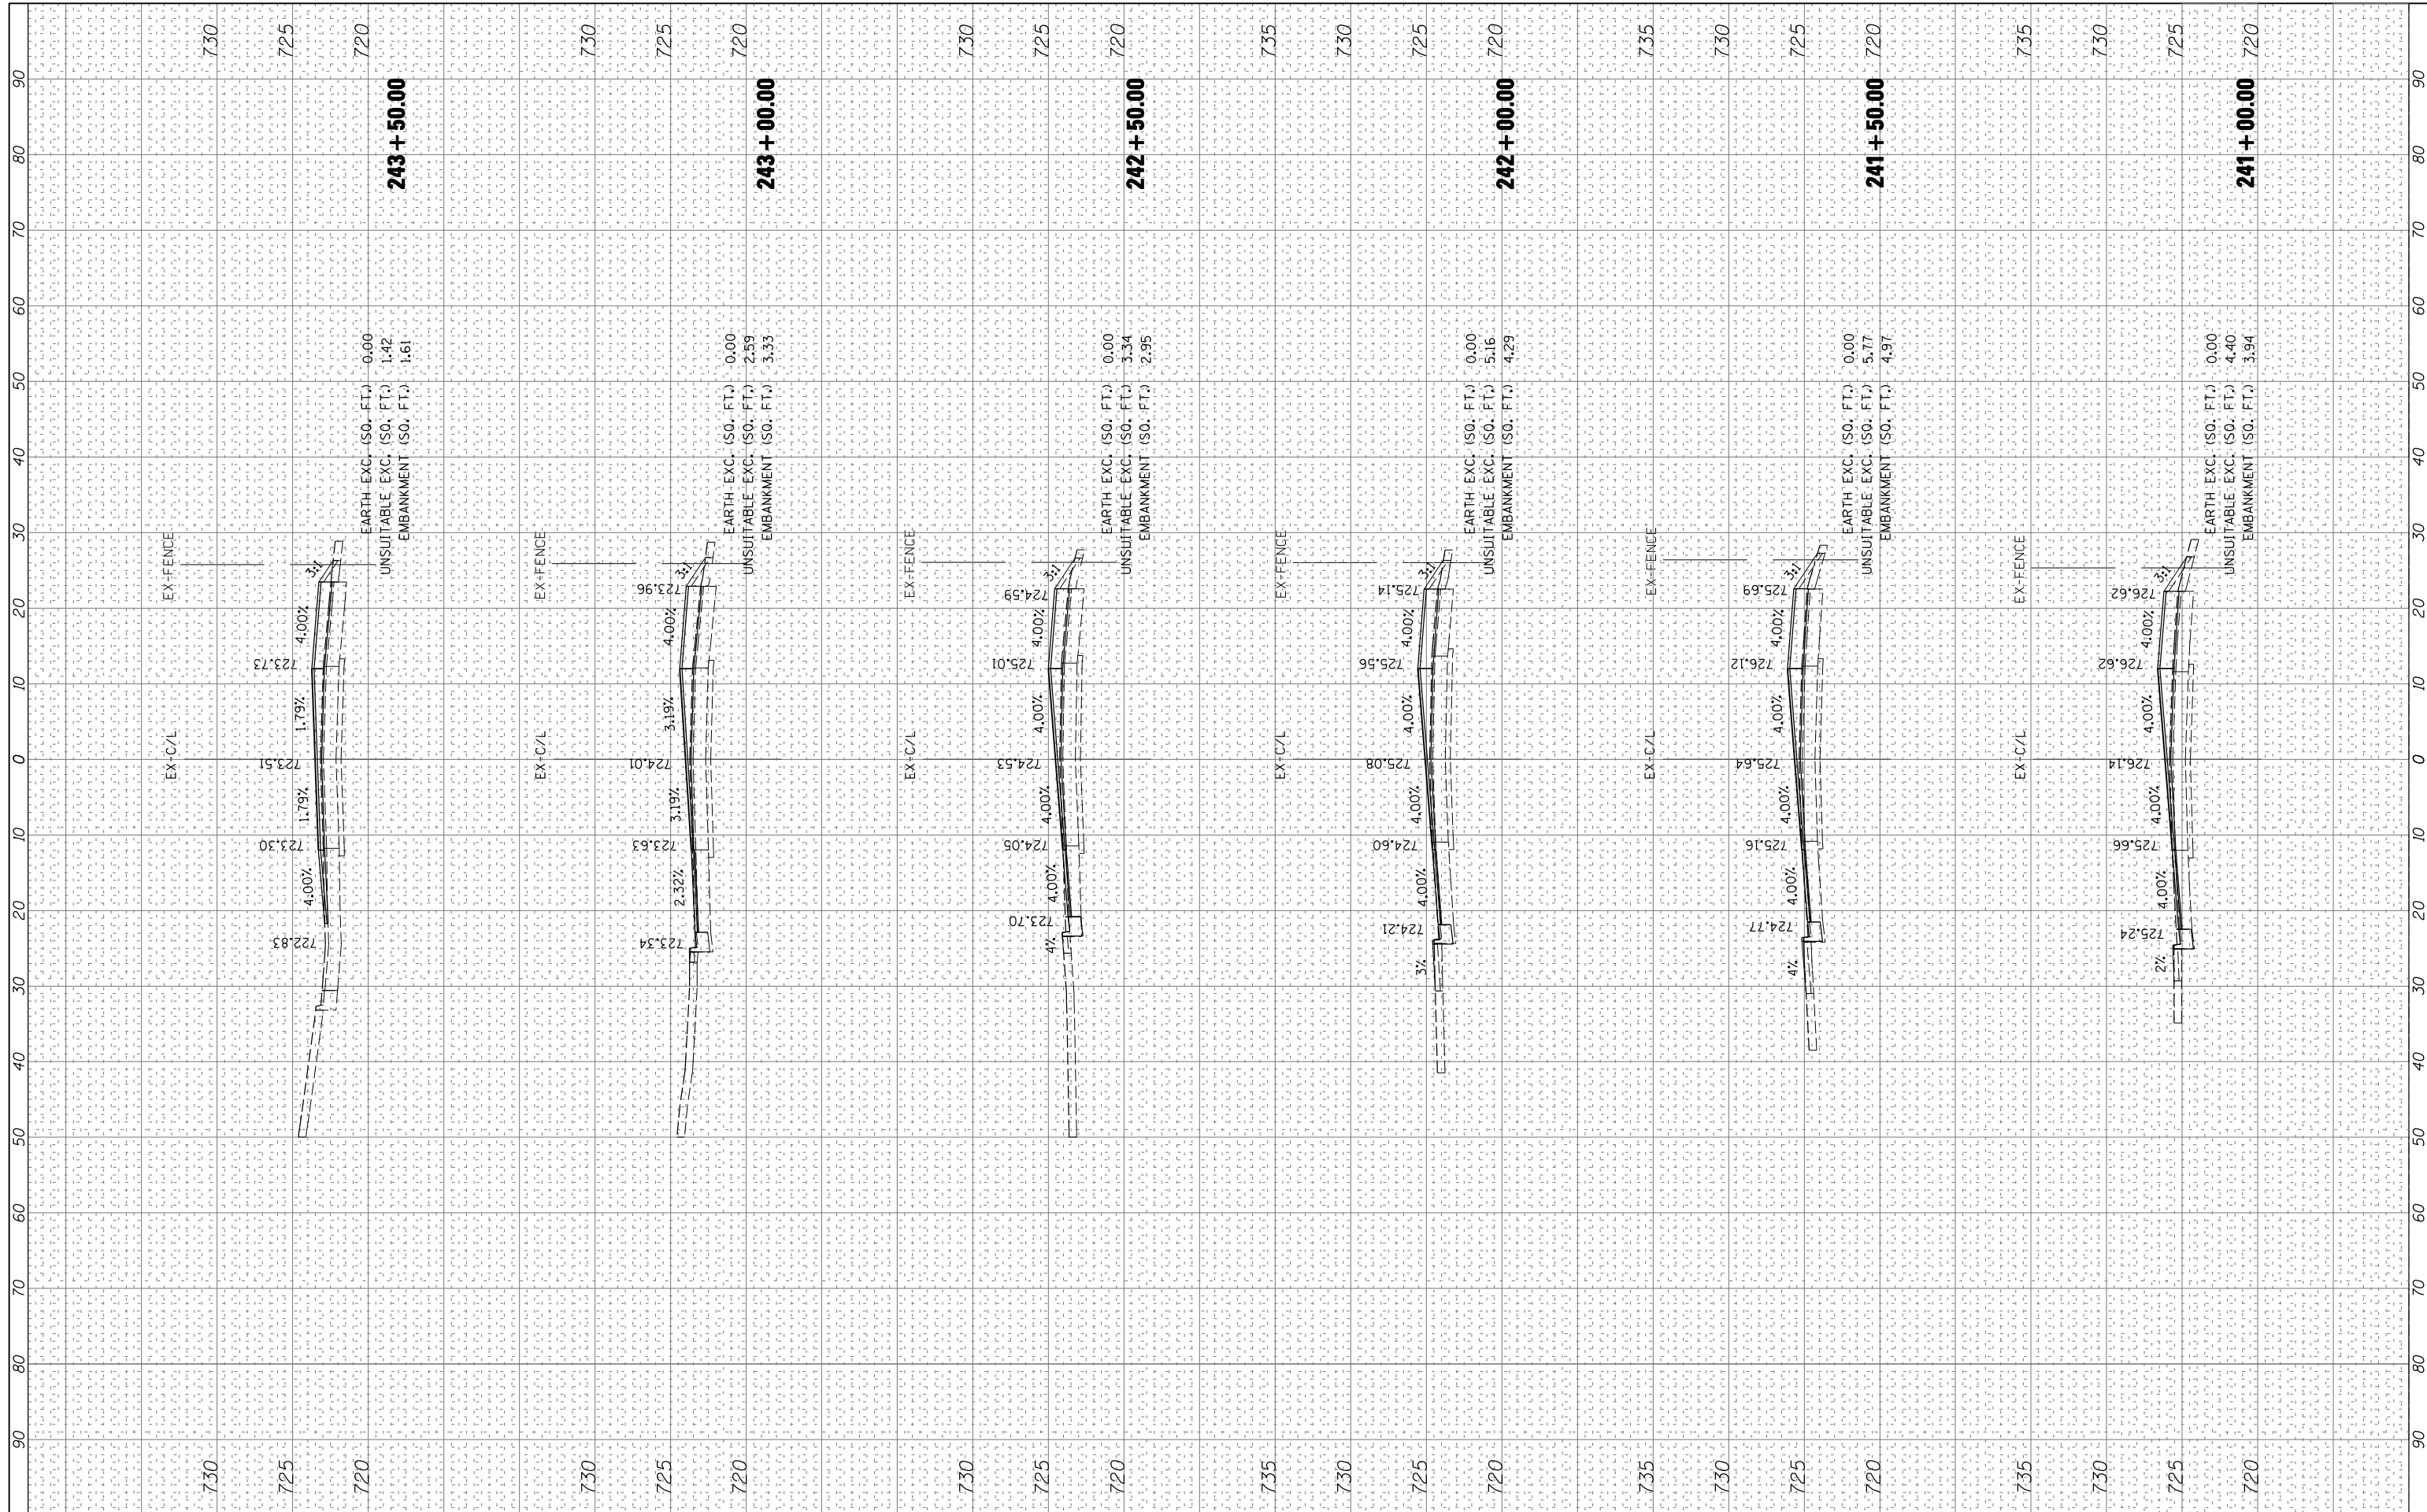

FILE NAME =
FILEL

USER NAME = .USER.
DESIGNED - NS
DRAWN - EF
CHECKED - RS
DATE - 01/31/2012

REVISED -
REVISED -
REVISED -
REVISED -

**STATE OF ILLINOIS
DEPARTMENT OF TRANSPORTATION**

**I-290 E & W FRONTAGE ROADS
WEST FRONTAGE ROAD CROSS SECTIONS**
SCALE: SHEET NO. OF SHEETS STA. 241+00.00 TO STA. 243+50.00

F.A.U. RTE.	SECTION	COUNTY	TOTAL SHEETS	SHEET NO.
• 2959/2960	0305-302K-1-5	COOK	23	15
		CONTRACT NO.	60P20	
		ILLINOIS FED. AID PROJECT		