


FINL SURVEY	SURVEYED	BY	DATE
NOTE BOOK	PLOTTED		
NO.	TEMPLATE		
	AREAS CHECKED		
	AREAS CHECKED		

ORIGINAL SURVEY	SURVEYED	BY	DATE
NOTE BOOK	PLOTTED		
NO.	TEMPLATE		
	AREAS CHECKED		
	AREAS CHECKED		

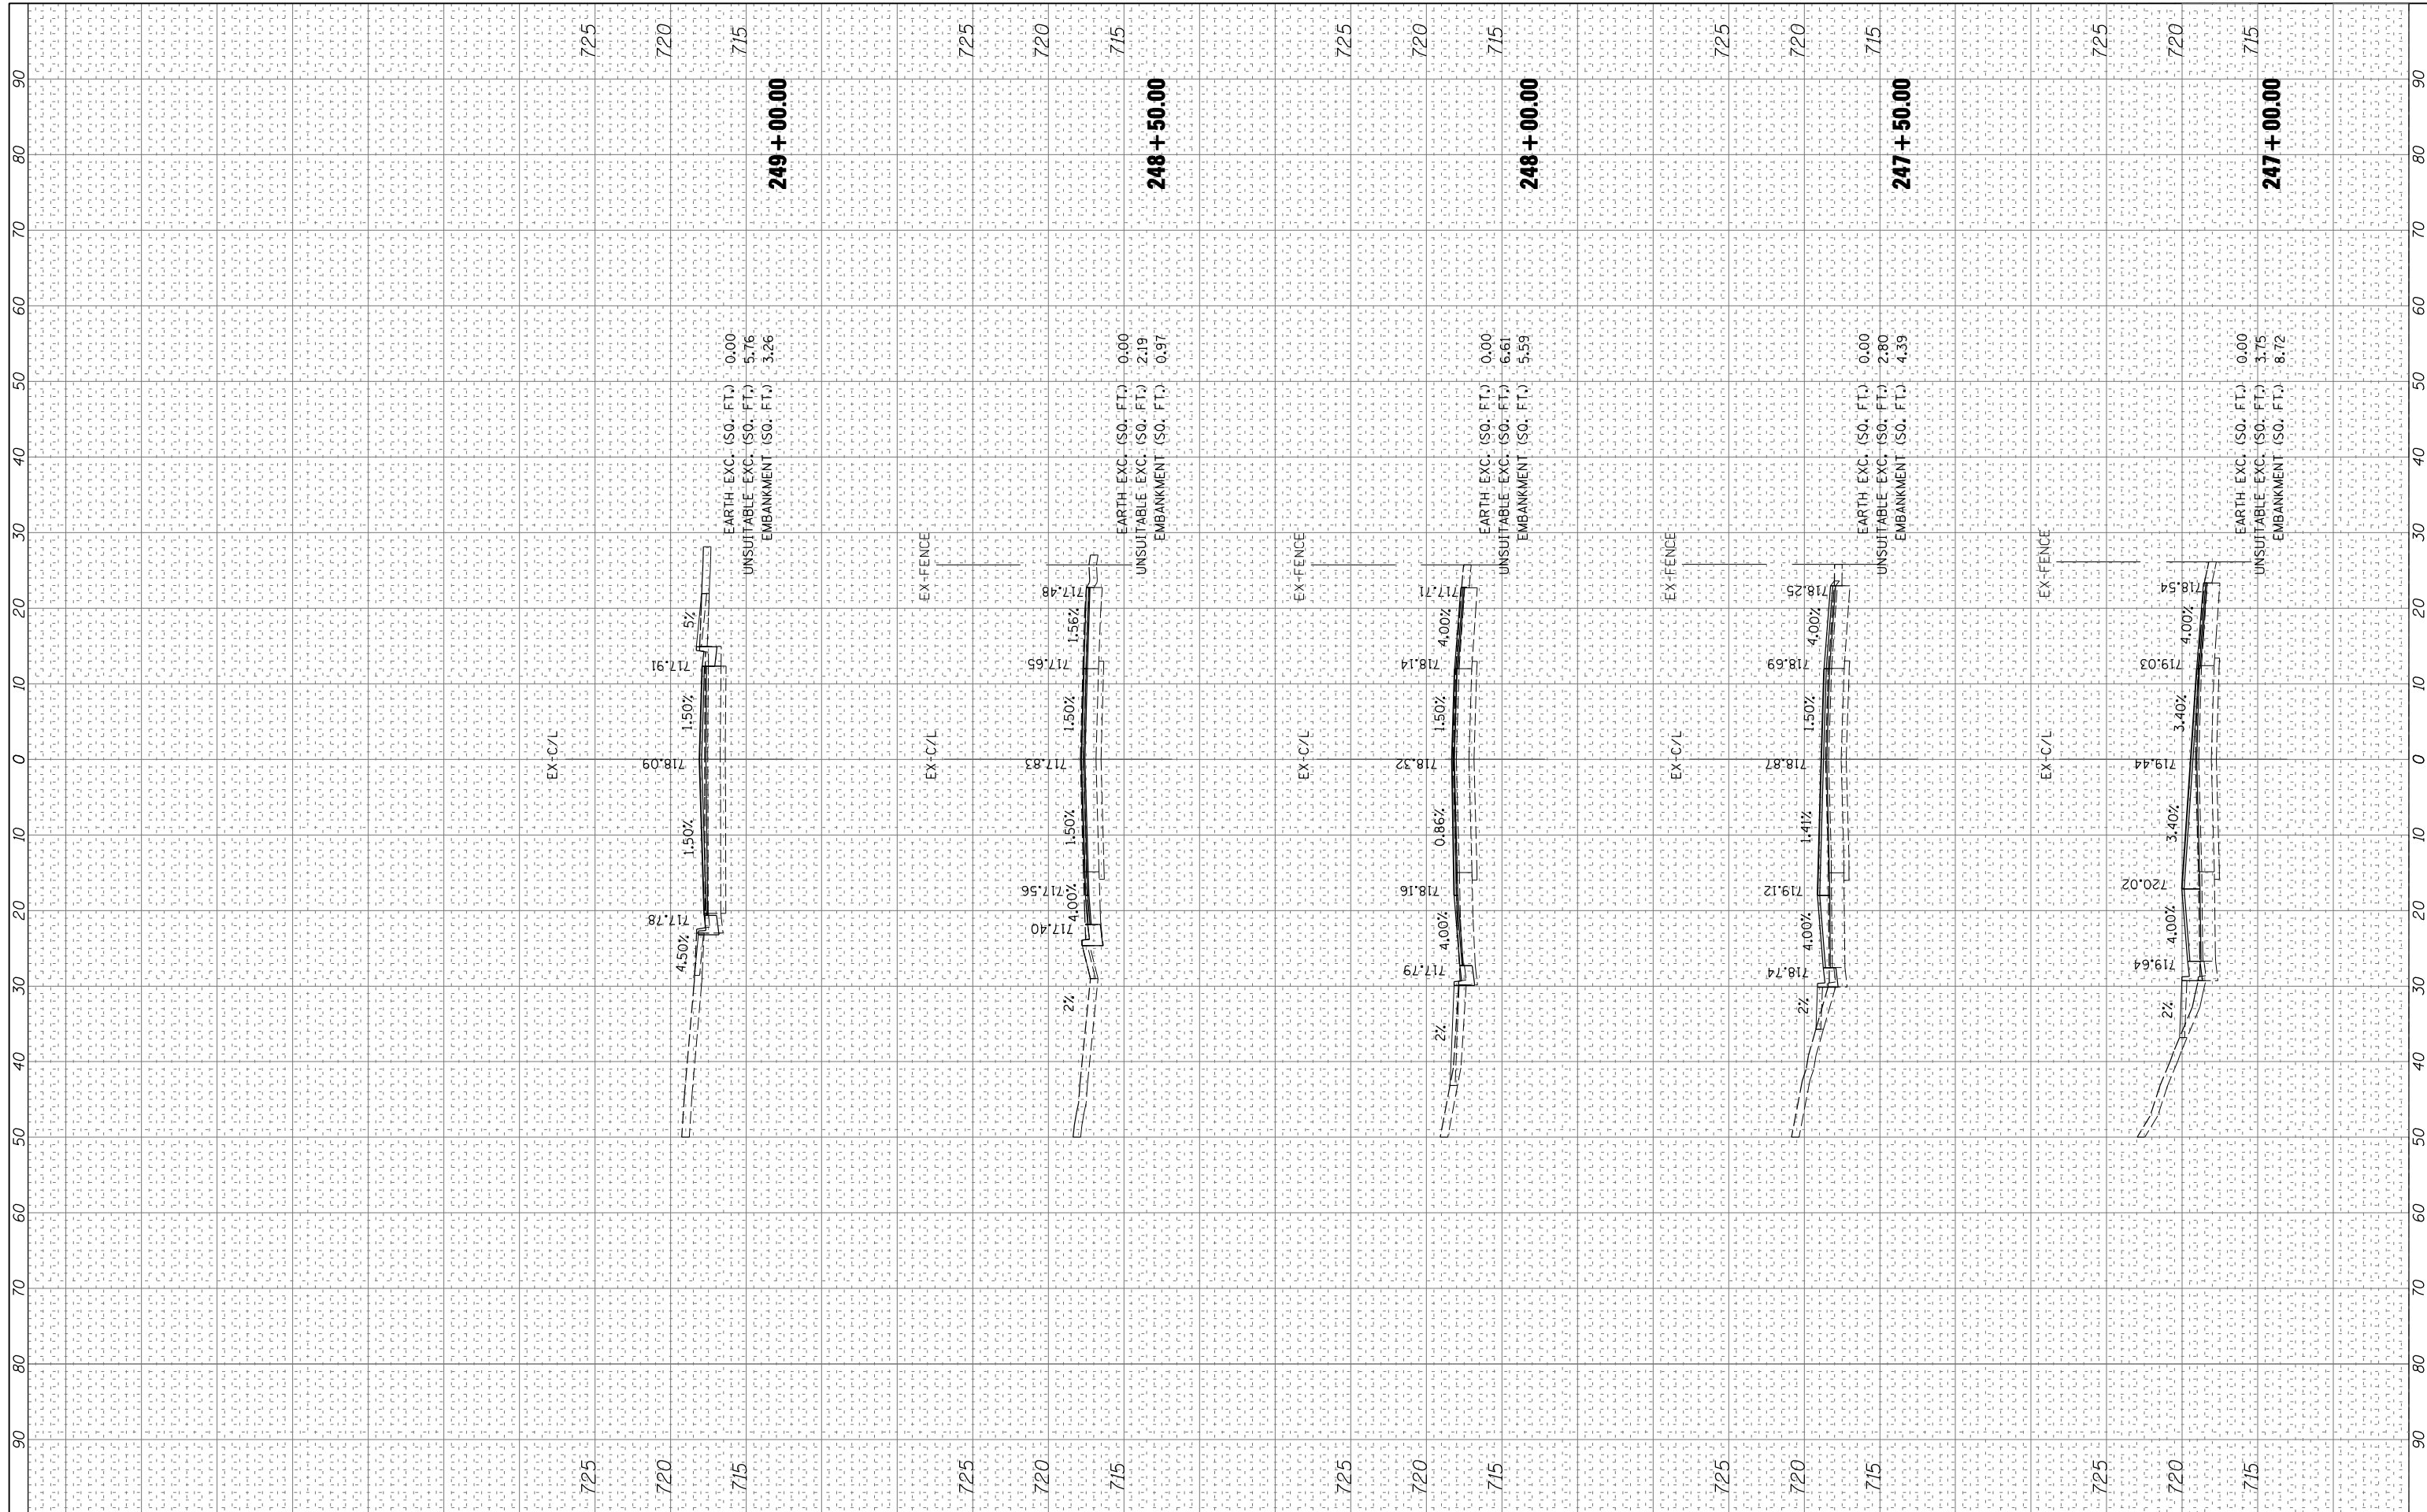

FILE NAME =
 FILEL

USER NAME = .USER.
 DESIGNED - NS
 DRAWN - EF
 CHECKED - RS
 DATE - 01/31/2012

REVISED -
 REVISED -
 REVISED -
 REVISED -

**STATE OF ILLINOIS
 DEPARTMENT OF TRANSPORTATION**

**I-290 E & W FRONTAGE ROADS
 WEST FRONTAGE ROAD CROSS SECTIONS**
 SCALE: SHEET NO. OF SHEETS STA. 247+00.00 TO STA. 249+00.00

F.A.U. RTE.	SECTION	COUNTY	TOTAL SHEETS	SHEET NO.
• 2959/2960	0305-302K-1-5	COOK	23	17
			CONTRACT NO. 60P20	
			ILLINOIS FED. AID PROJECT	