


LOCATION 51

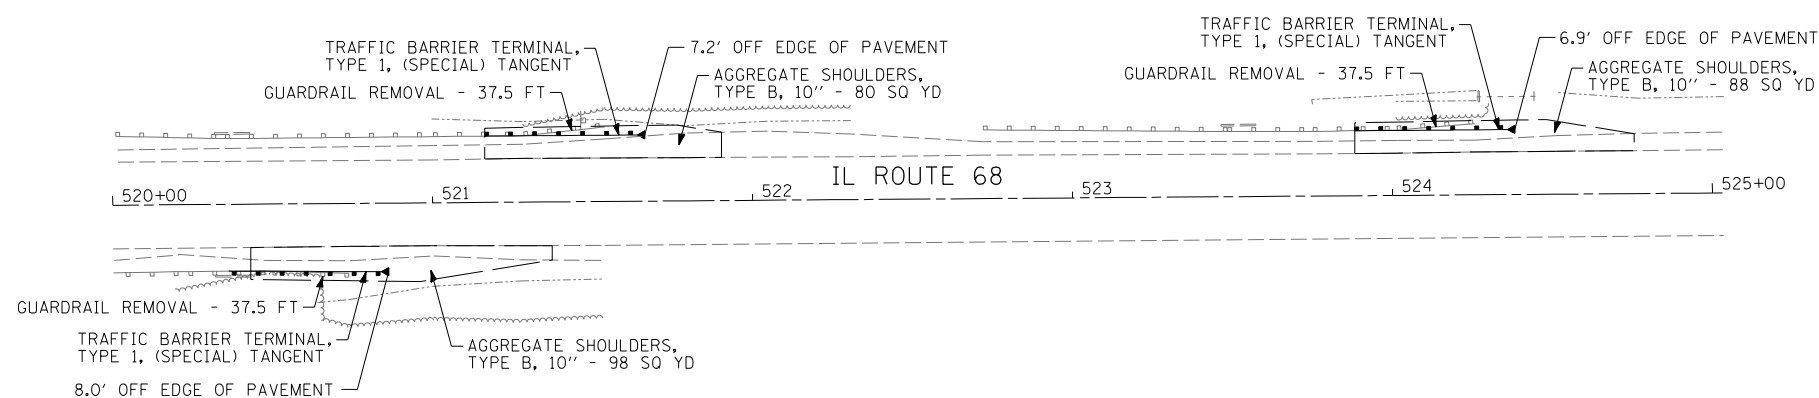

LOCATION 52

F:\jobs\2011\201103012-10\cod\site\site\00\160R20-sht-plan12.dgn
 2/6/2012 3:45:22 PM

FILE NAME = #FILEL\$	USER NAME = .USER.	DESIGNED - EAF	REVISED -	STATE OF ILLINOIS DEPARTMENT OF TRANSPORTATION	GUARDRAIL IMPROVEMENTS - NORTHERN COOK COUNTY ROADWAY PLANS			F.A. RTE.	SECTION	COUNTY	TOTAL SHEETS	SHEET NO.
		DRAWN - EAF	REVISED -		SCALE: 30	SHEET NO. 12 OF 12 SHEETS	STA.	TO STA.	• 2011-092-GRR	COOK	20	16
		CHECKED - RS	REVISED -						• VARIOUS ROUTES	CONTRACT NO. 60R20		
		DATE - 02-07-2012	REVISED -						ILLINOIS FED. AID PROJECT			