
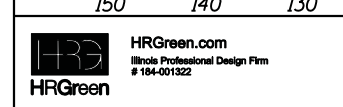


DATE	
BY	
SURVEYED	
PLOTTED	
TEMPLATE	
AREAS	
CHECKED	
FINAL SURVEY	
NOTE BOOK	
NO.	

DATE	
BY	
SURVEYED	
PLOTTED	
TEMPLATE	
AREAS	
CHECKED	
ORIGINAL SURVEY	
NOTE BOOK	
NO.	

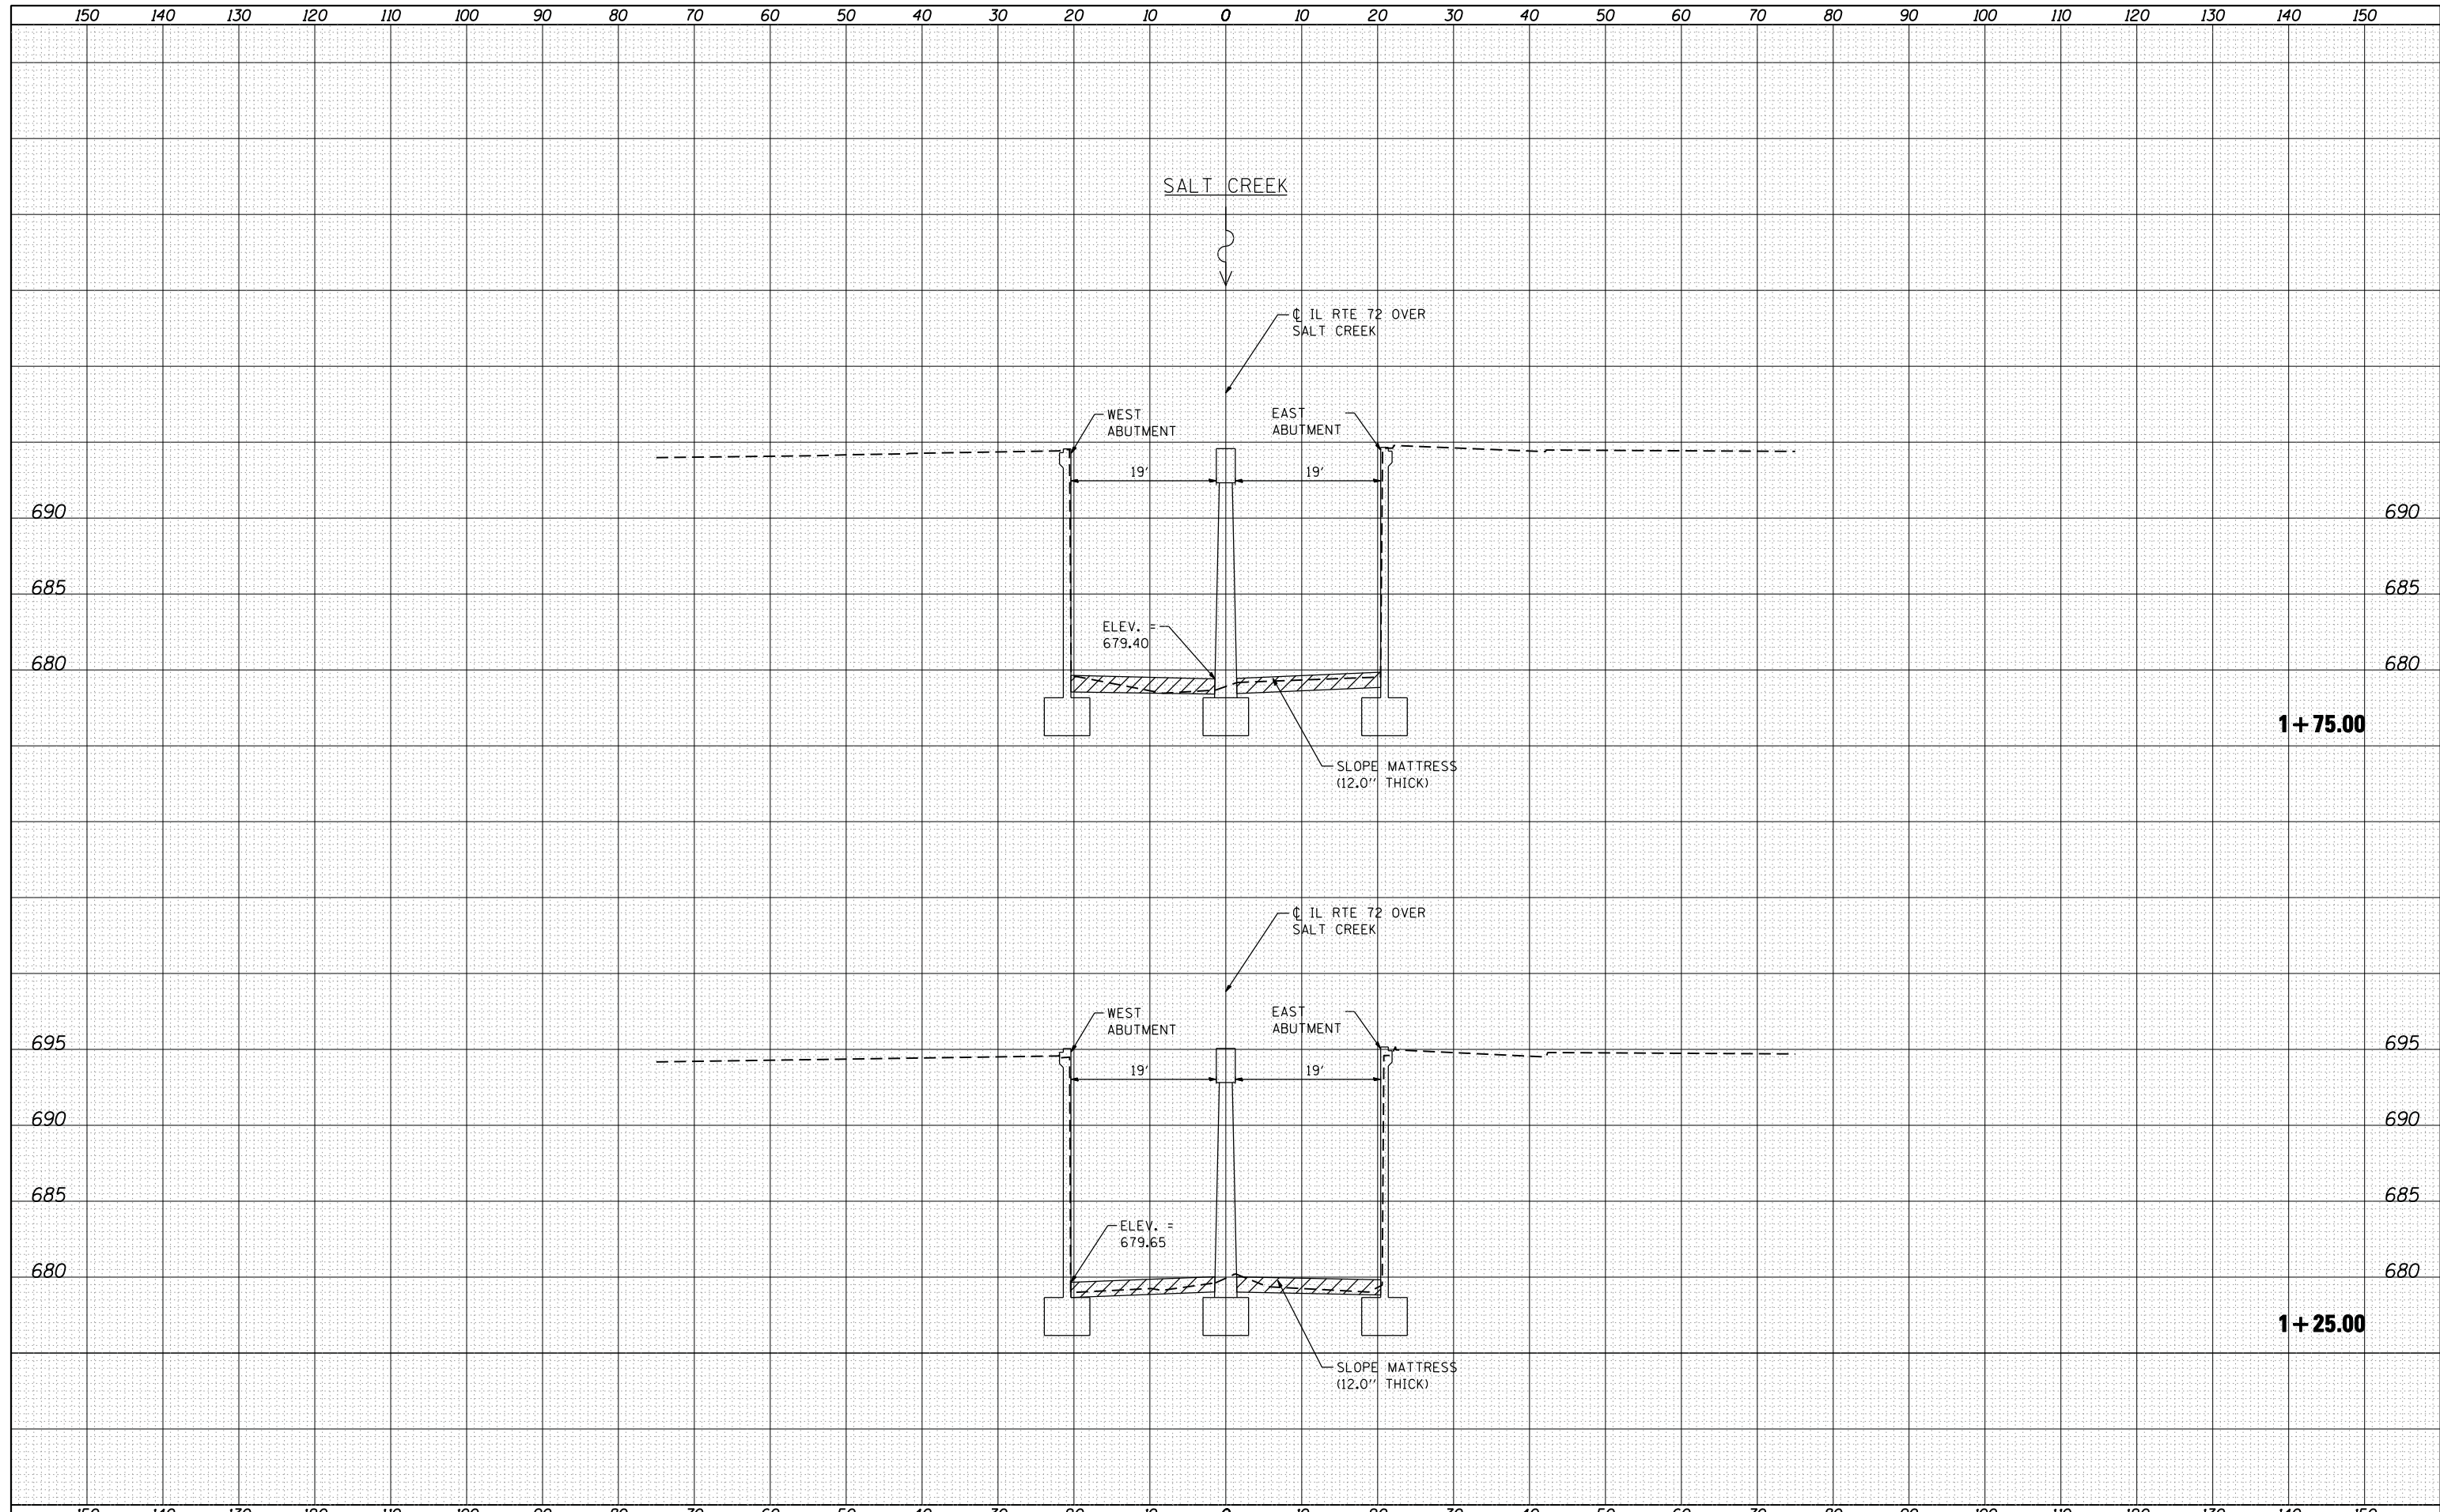

USER NAME = JGuerr	DESIGNED C. HARTKE	REVISED
	DRAWN S. PERNAL	REVISED
PLOT SCALE = 1:10H, 1:5V	CHECKED T. HAMILTON	REVISED
PLOT DATE = 2/15/2012	DATE 2/15/12	REVISED

**STATE OF ILLINOIS
DEPARTMENT OF TRANSPORTATION**

CROSS SECTIONS ILLINOIS ROUTE 72 OVER SALT CREEK	
SCALE: 1:10H, 1:5V	SHEET NO. 1 OF 3 SHEETS
STA. 1+25.00	TO STA. 1+75.00

F.A. RTE.	SECTION	COUNTY	TOTAL SHEETS	SHEET NO.
VAR.	2011-212-1	COOK	18	11
CONTRACT NO. 60R54			ILLINOIS FED. AID PROJECT	