


DATE	
BY	
FINISHED SURVEY	
NOTED SURVEY	
PLOTTED SURVEY	
TEMPLATE SURVEY	
NOTE BOOK SURVEY	
AREAS CHECKED SURVEY	

DATE	
BY	
ORIGINAL SURVEY	
NOTED SURVEY	
PLOTTED SURVEY	
TEMPLATE SURVEY	
NOTE BOOK SURVEY	
AREAS CHECKED SURVEY	

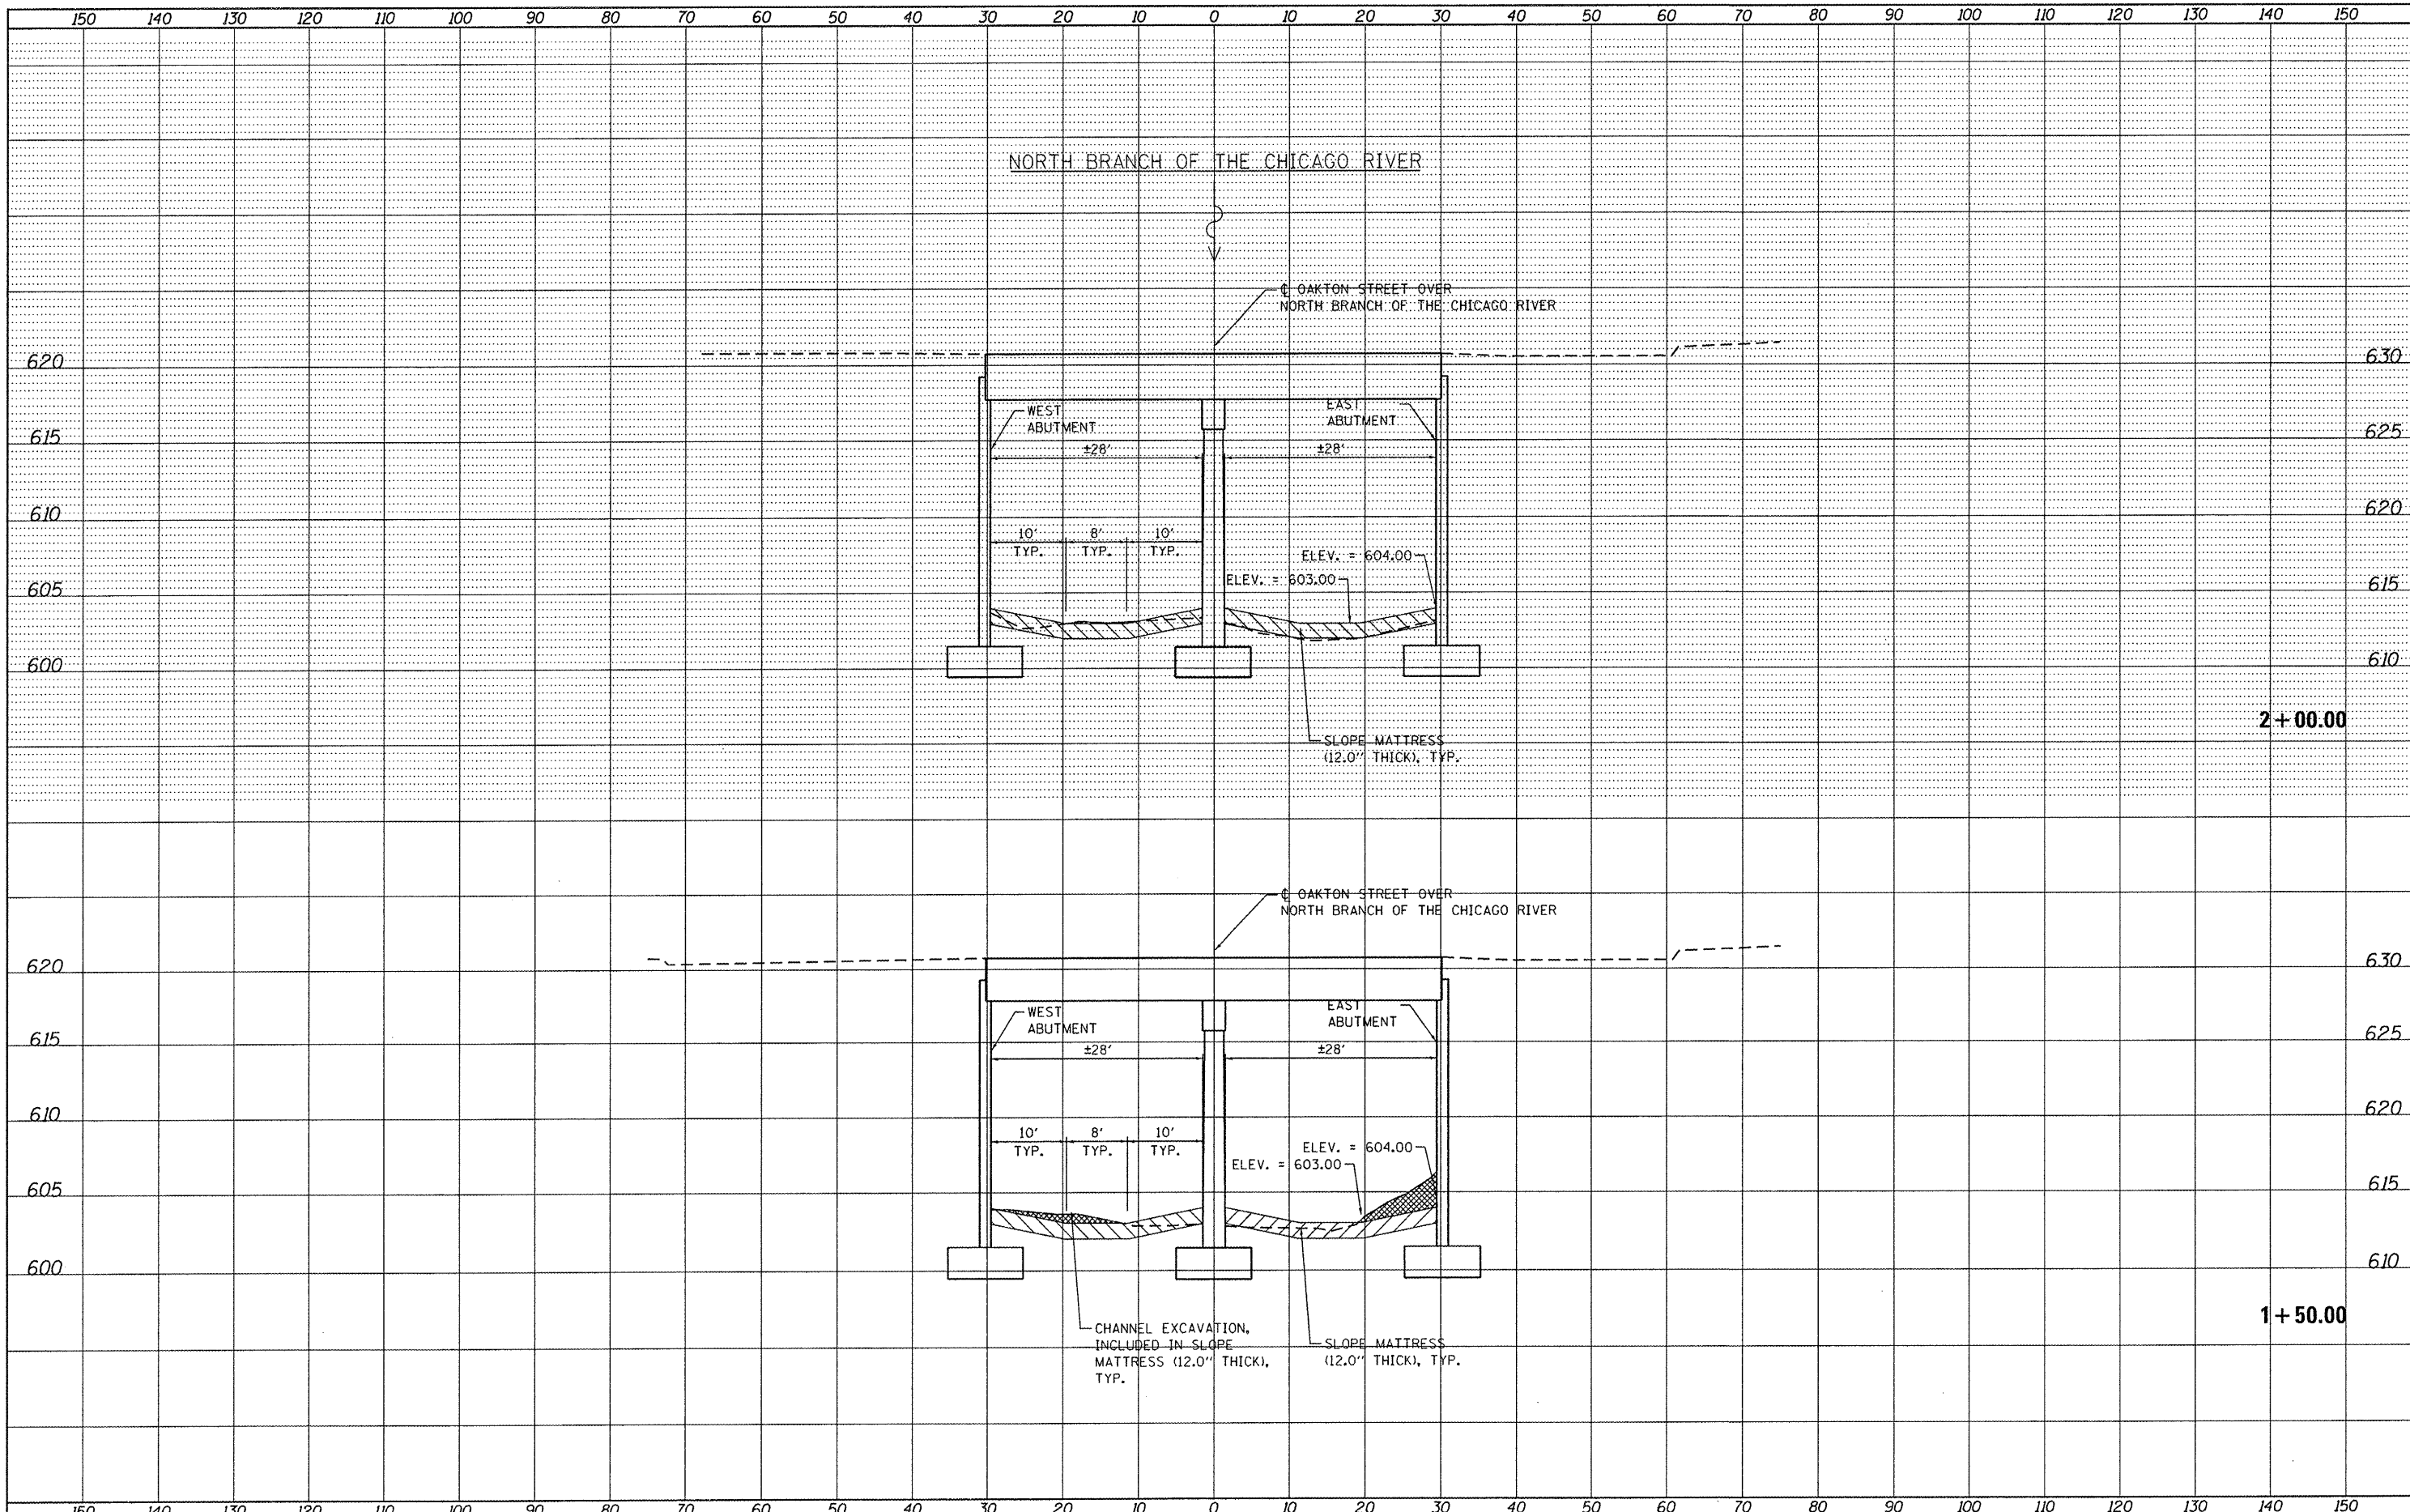

	USER NAME = jguerrero PLOT SCALE = 1:10H, 1:5V PLOT DATE = 2/21/2012	DESIGNED C. HARTKE DRAWN S. PERNAL CHECKED T. HAMILTON DATE 2/21/12	REVISED REVISED REVISED REVISED	STATE OF ILLINOIS DEPARTMENT OF TRANSPORTATION	CROSS SECTIONS OAKTON STREET OVER THE NORTH BRANCH OF CHICAGO RIVER	F.A. RTE. SECTION COUNTY TOTAL SHEETS SHEET NO. VAR. 2011-212-1 COOK 18 12	CONTRACT NO. 60R54
						SCALE: 1:10H, 1:5V SHEET NO. 3 OF 3 SHEETS STA. 1+50.00 TO STA. 2+00.00	ILLINOIS FED. AID PROJECT