


DATE	
BY	
FINAL SURVEY	
NO. OF SHEETS	
NO. OF PAGES	
NO. OF PLATES	
NO. OF AREAS CHECKED	

DATE	
BY	
ORIGINAL SURVEY	
NO. OF SHEETS	
NO. OF PAGES	
NO. OF PLATES	
NO. OF AREAS CHECKED	

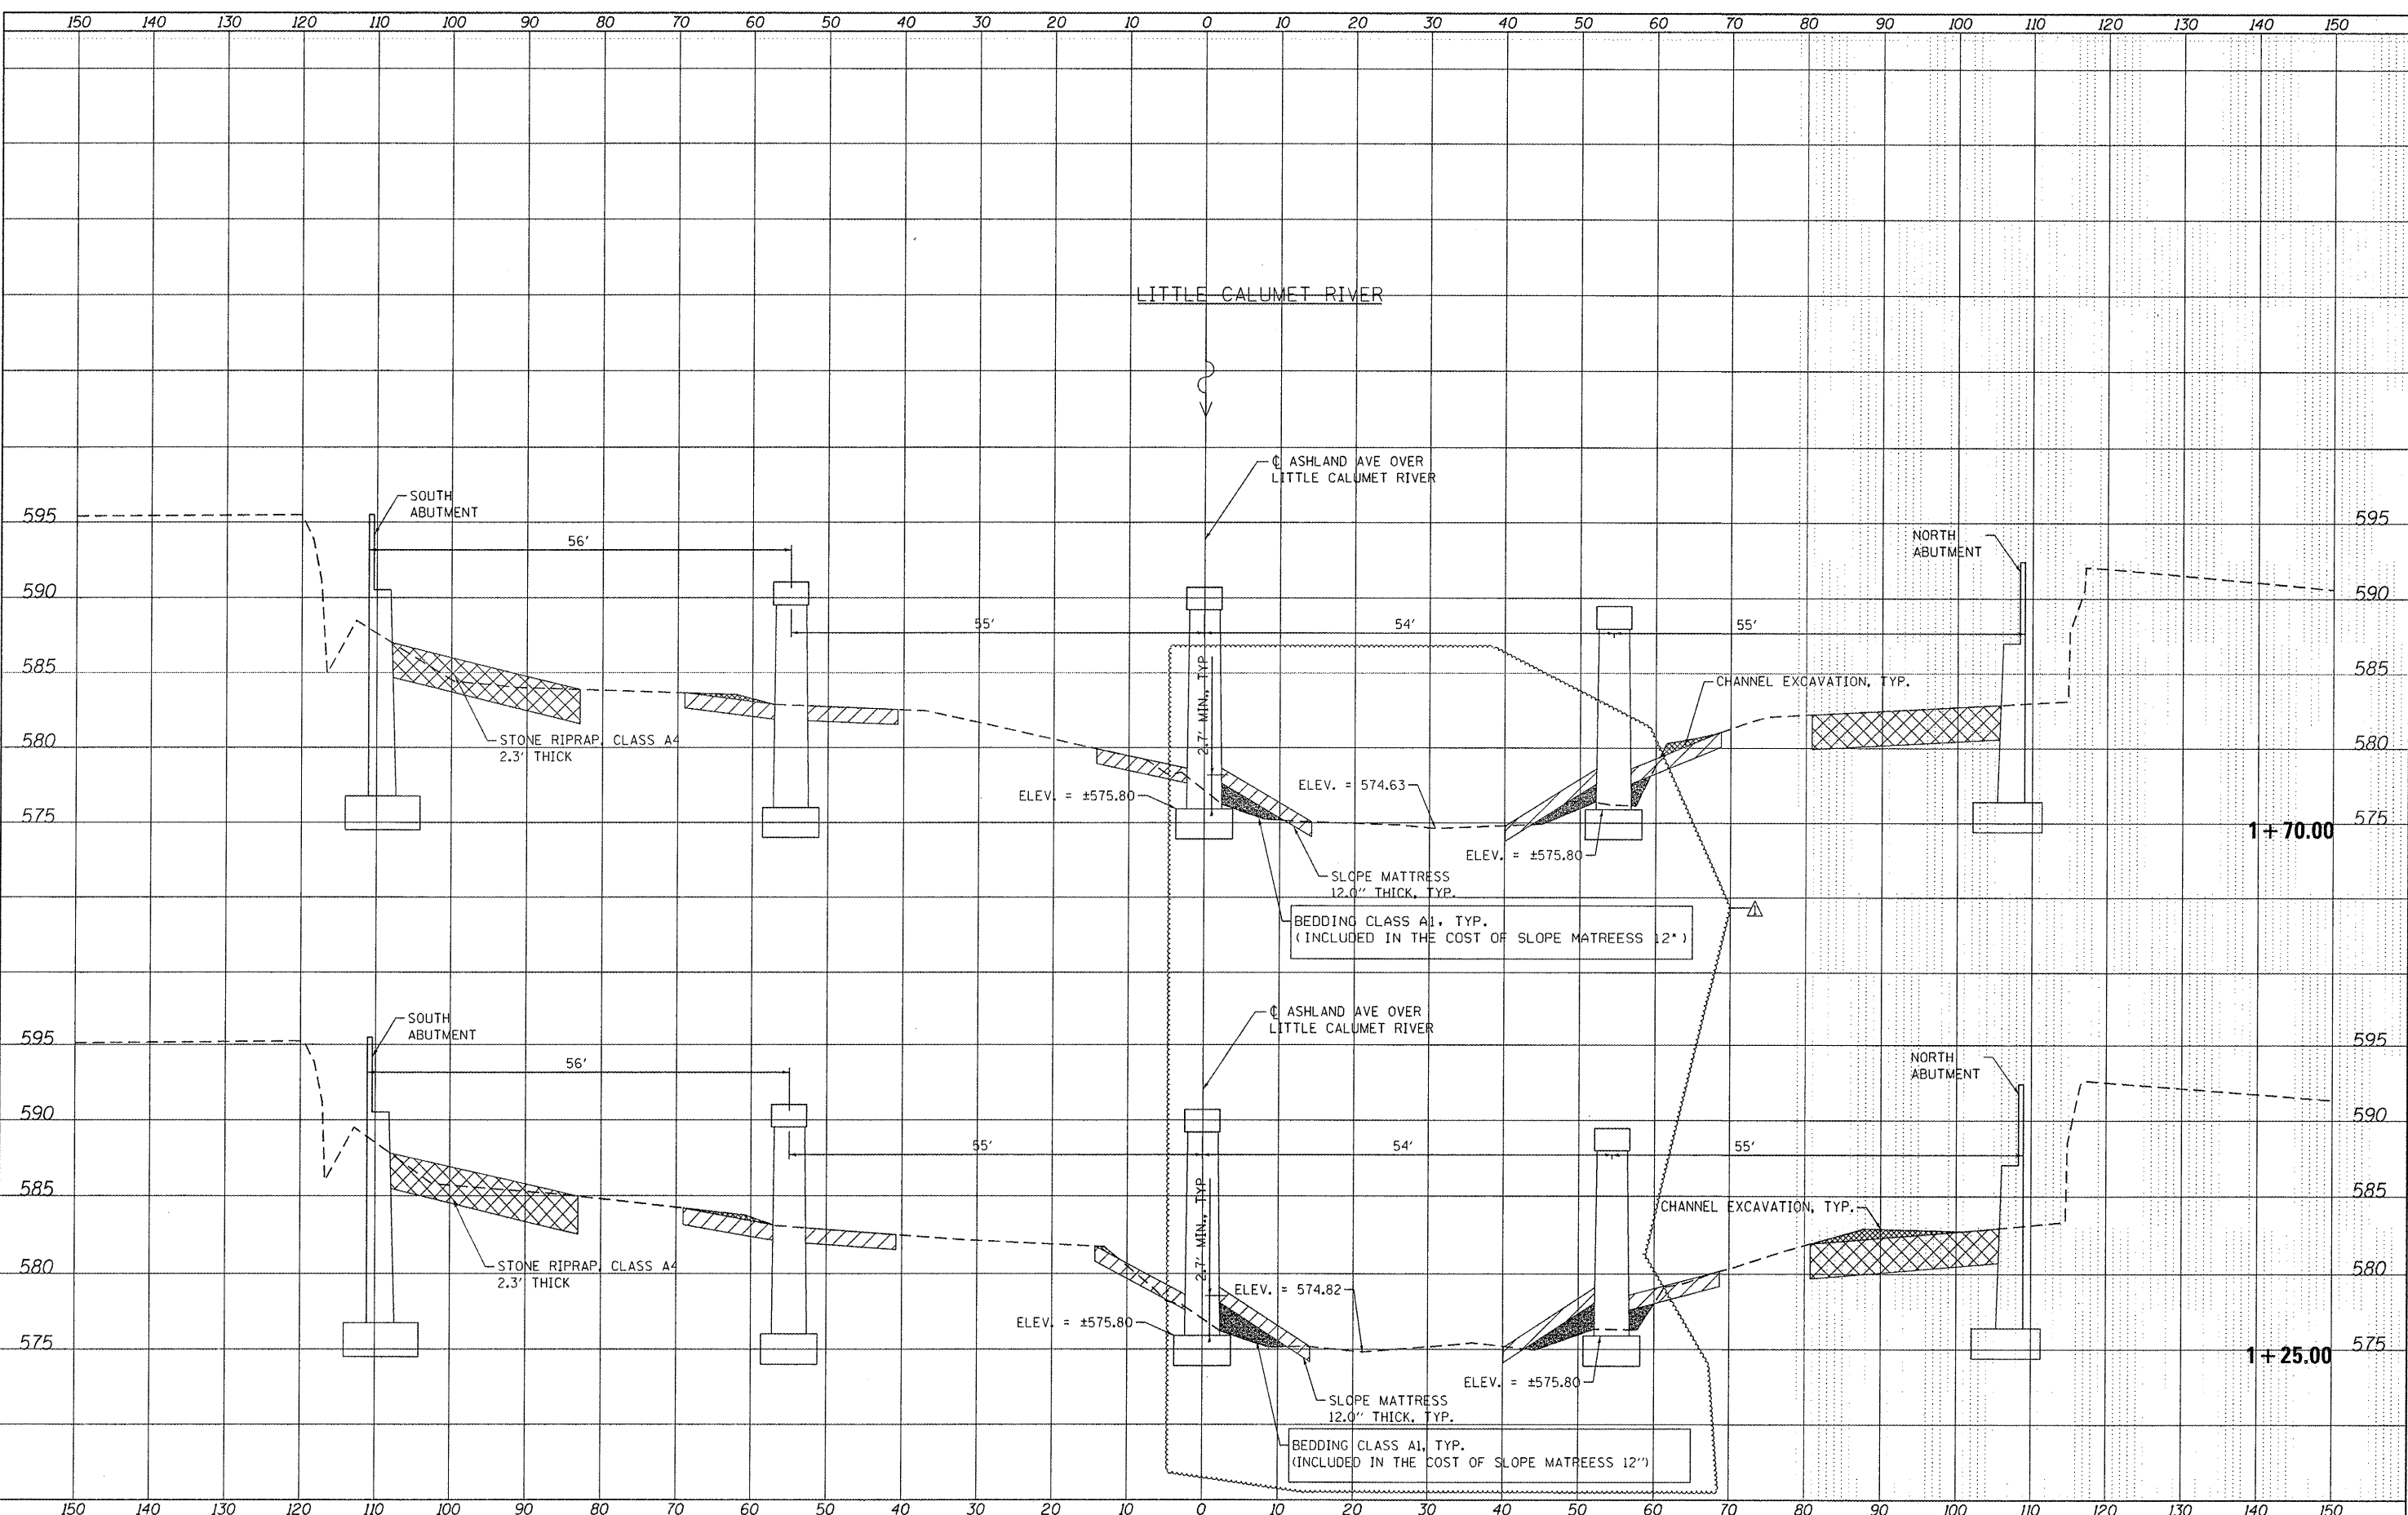

HRGreen.com
 Illinois Professional Design Firm
 # 154-001322
 HRGreen

USER NAME	= jguerr	DESIGNED	C. HARTKE	REVISED	4/17/12 JPG
PLOT SCALE	= 1:100, 1:5V	DRAWN	S. PERNAL	REVISED	
PLOT DATE	= 4/18/2012	CHECKED	T. HAMILTON	REVISED	
		DATE	4/18/12	REVISED	

STATE OF ILLINOIS
DEPARTMENT OF TRANSPORTATION

CROSS SECTIONS
ASHLAND AVENUE OVER LITTLE CALUMET RIVER
 SCALE: 1:100H, 1:5V SHEET NO. 1 OF 1 SHEETS STA. 1+25.00 TO STA. 1+70.00

F.A. RTE.	SECTION	COUNTY	TOTAL SHEETS	SHEET NO.
2857	2011-214-1	COOK	12	7
				CONTRACT NO. 60R55
ILLINOIS FED. AID PROJECT				