


DATE	
BY	
SURVEYED	
PLOTTED	
TEMPLATE	
AREAS CHECKED	
NO.	

DATE	
BY	
SURVEYED	
PLOTTED	
TEMPLATE	
AREAS CHECKED	
NO.	

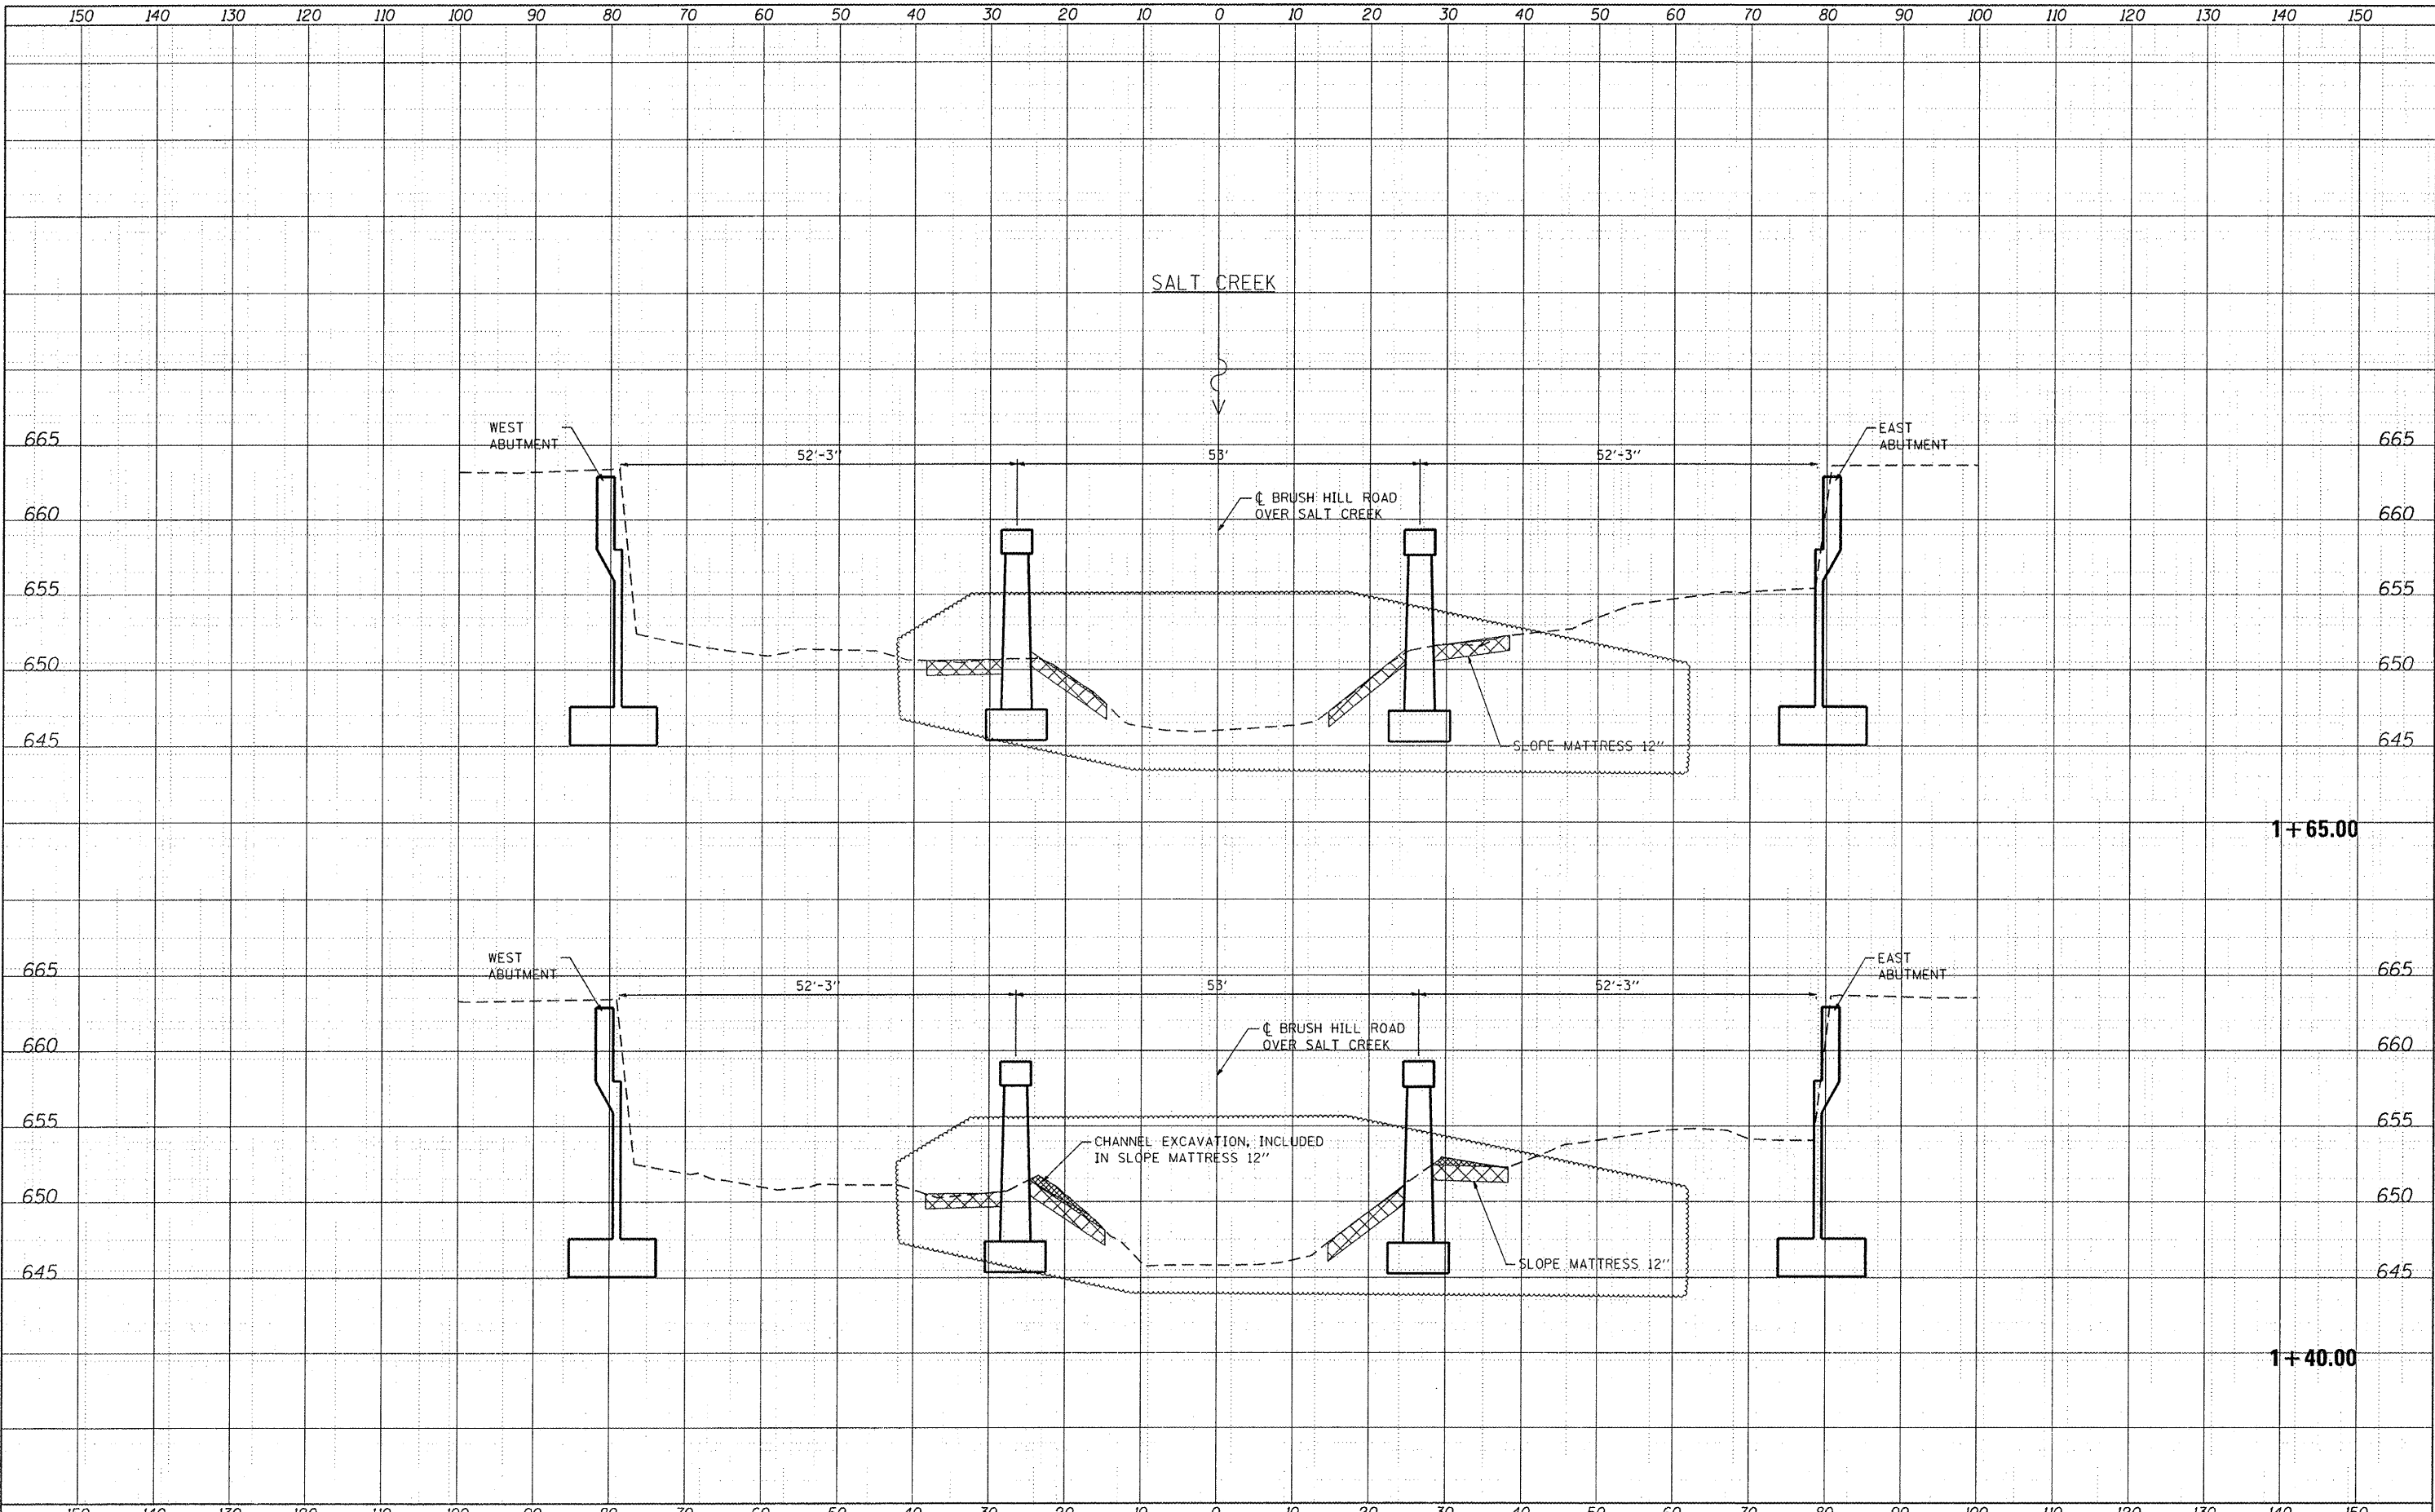

HRGreen.com
 Illinois Professional Design Firm
 # 184-001322

USER NAME = CHortke	DESIGNED C. HARTKE	REVISED 4/16/12 JPG
PLOT SCALE = 1:10H, 1:5V	DRAWN S. PERNAL	REVISED
PLOT DATE = 4/16/2012	CHECKED T. HAMILTON	REVISED
	DATE 4/16/12	REVISED

**STATE OF ILLINOIS
 DEPARTMENT OF TRANSPORTATION**

**CROSS SECTIONS
 BRUSH HILL ROAD OVER SALT CREEK**

SCALE: 1:10H, 1:5V SHEET NO. 1 OF 1 SHEETS STA. 1+25.00 TO STA. 1+70.00

F.A. RTE.	SECTION	COUNTY	TOTAL SHEETS	SHEET NO.
VAR.	JB-1(11)	DUPAGE	13	8
CONTRACT NO.				
ILLINOIS FED. AID PROJECT				