


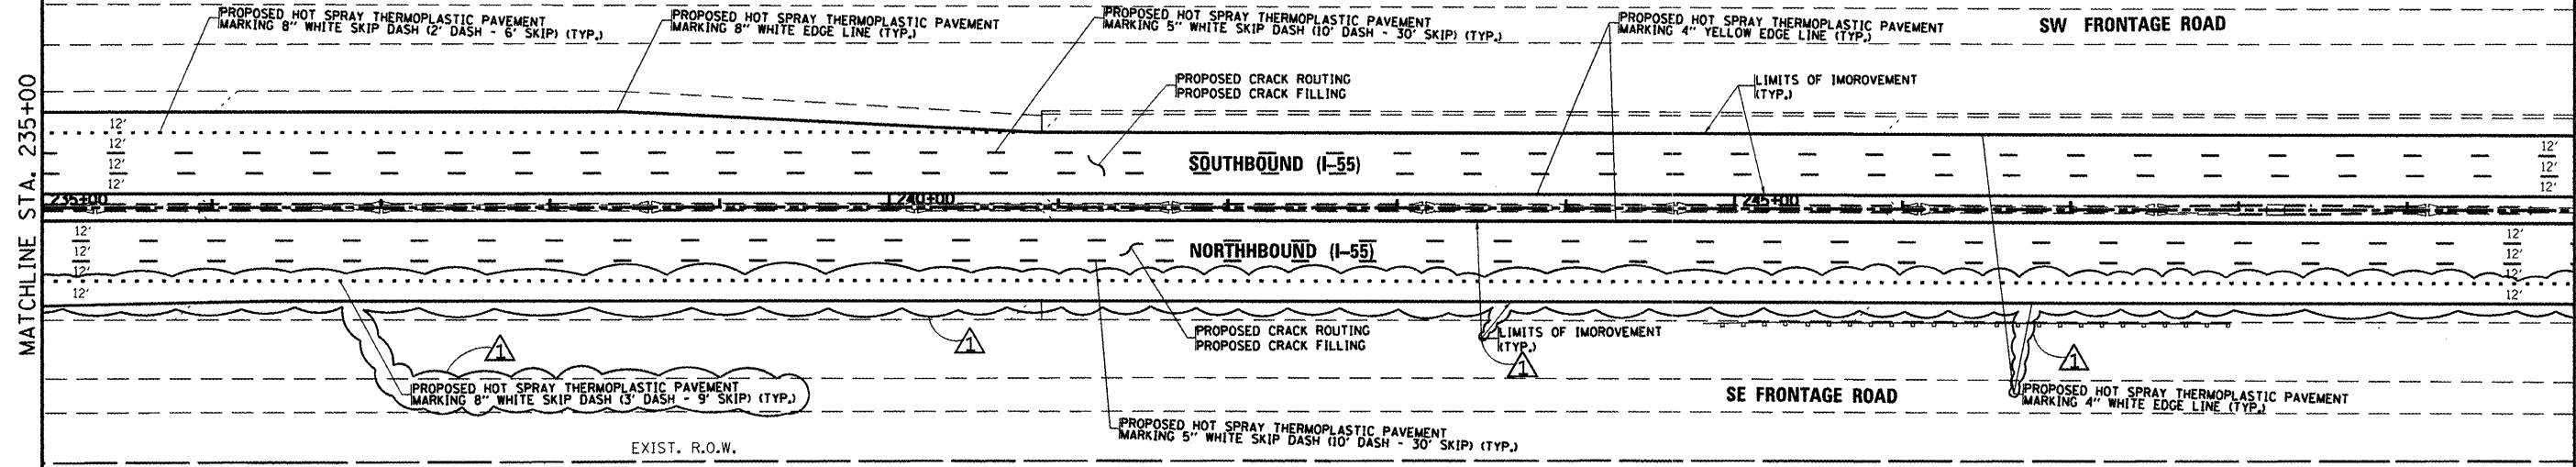

EXIST. R.O.W.




MATCHLINE STA. 235+00

MATCHLINE STA. 250+00



EXIST. R.O.W.

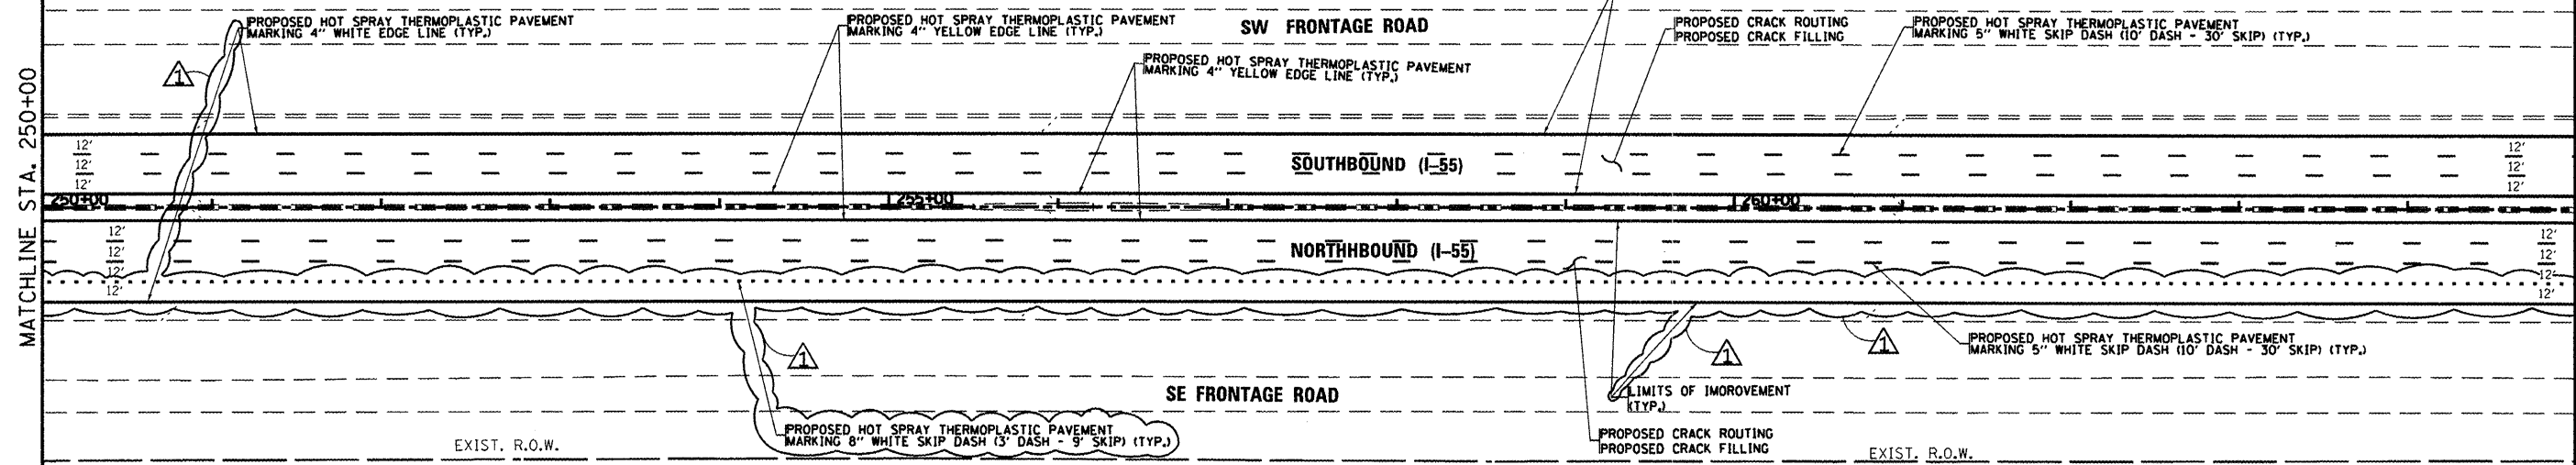

MATCHLINE STA. 250+00

MATCHLINE STA. 265+00

REVISD 4/09/2012, AH

FILE NAME =	USER NAME = hamdanah	DESIGNED -	REVISED -
c:\pwork\p12\dot\hamdanah\d0291538\p12\612-sht-plan.dgn		DRAWN -	REVISED -
		CHECKED -	REVISED -
		DATE -	REVISED -

STATE OF ILLINOIS
DEPARTMENT OF TRANSPORTATION

I-55 (NORTH OF I-80 TO WEBER RD.)
PROPOSED PLANS AND PAVEMENT MARKING

SCALE: 1"=50'

SHEET OF SHEETS STA. TO STA.

F.A.I. RTE. 55	SECTION 2011-226-1	COUNTY WILL	TOTAL SHEETS 38	SHEET NO. 6
CONTRACT NO. 60R89				
ILLINOIS FED. AID PROJECT				