



MATCHLINE STA. 265+00

MATCHLINE STA. 280+00

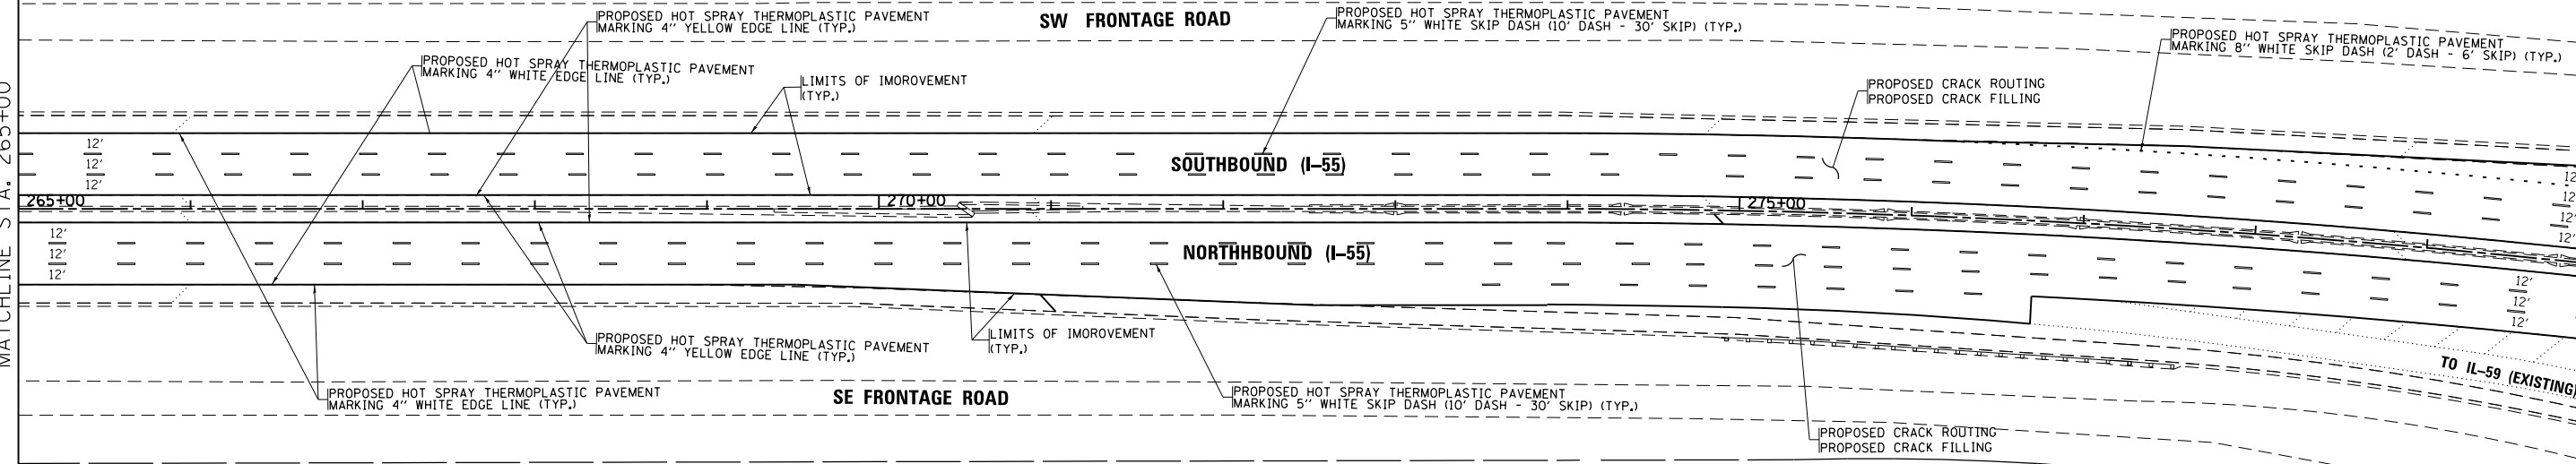

MATCHLINE STA. 280+00

MATCHLINE STA. 295+00

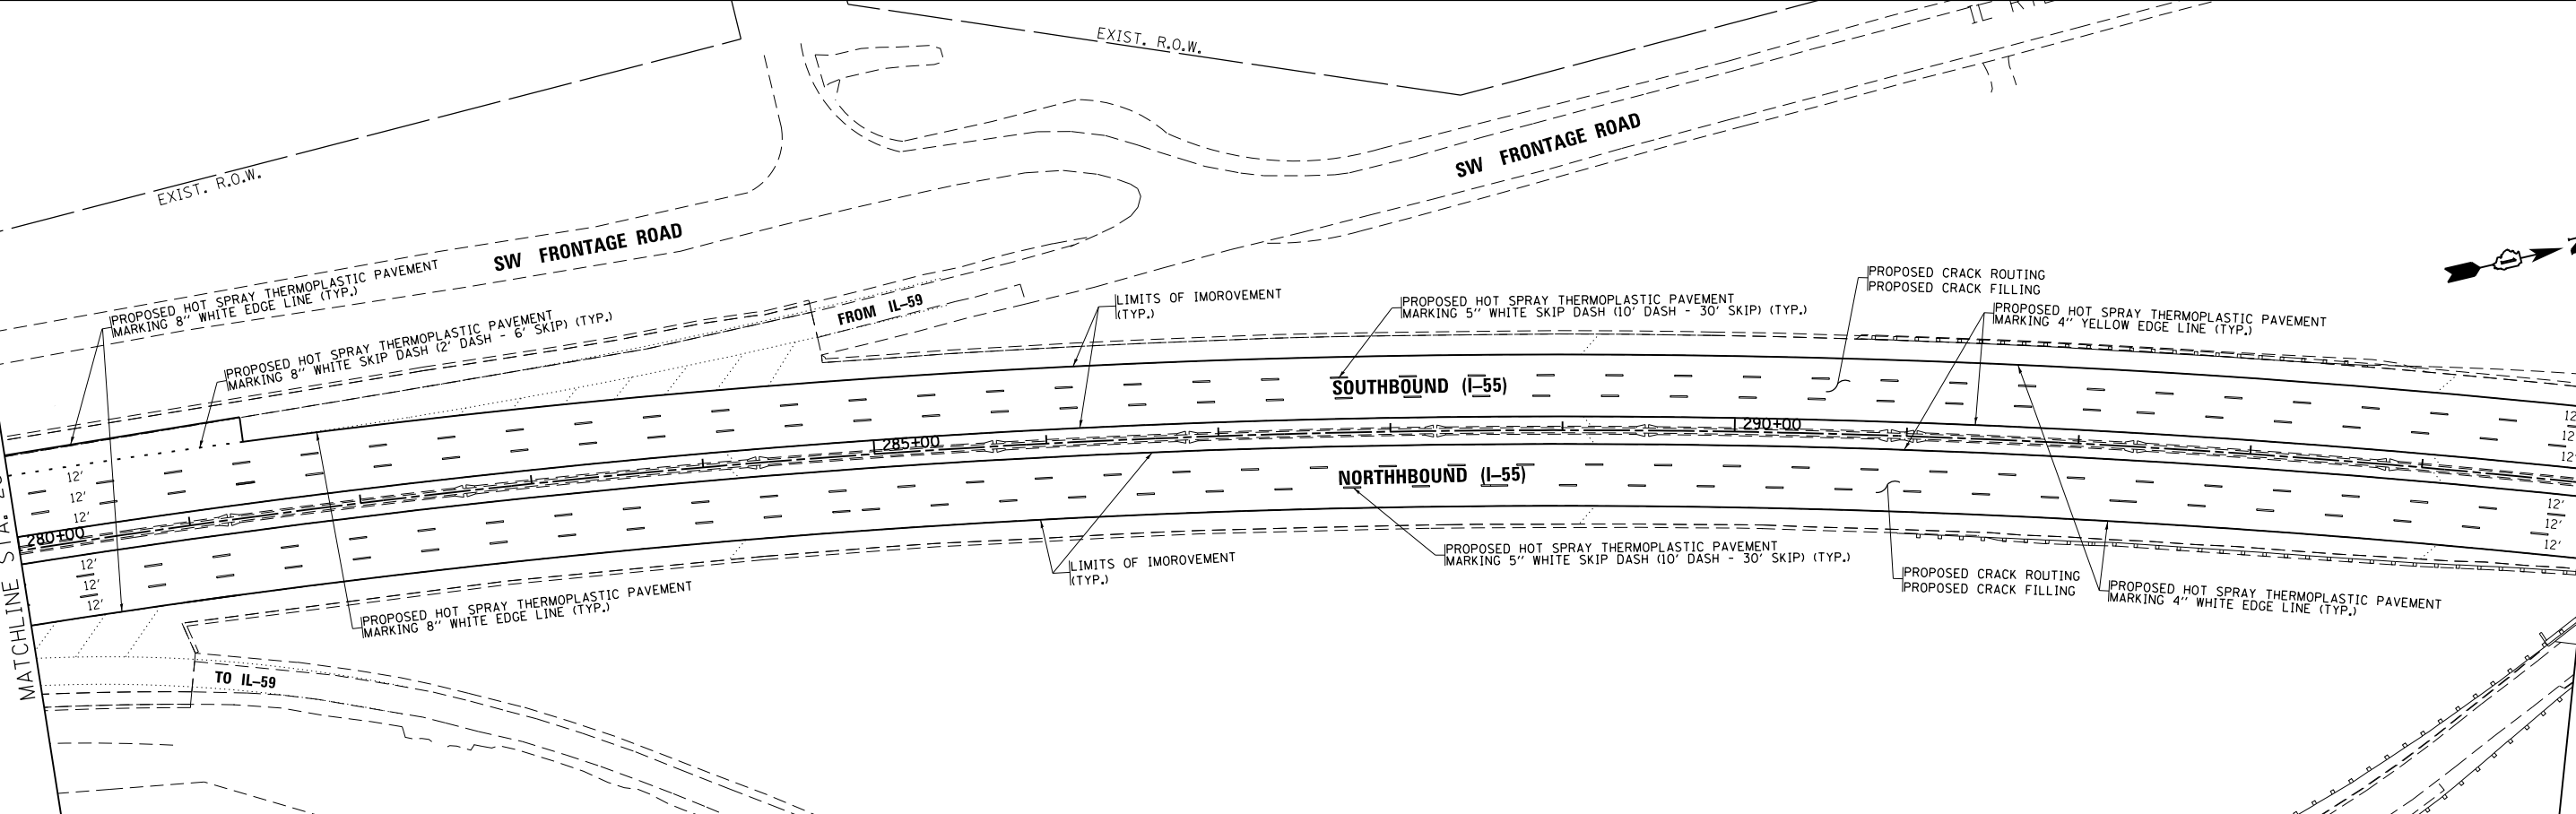

FILE NAME =	USER NAME = hamdanah	DESIGNED -	REVISED -
es:\pwork\p12\dot\hamdanah\0291538\p12\612-shr-plan.dgn		DRAWN -	REVISED -
	PLOT SCALE = 100.0000' / in.	CHECKED -	REVISED -
	PLOT DATE = 2/10/2012	DATE -	REVISED -

**STATE OF ILLINOIS  
DEPARTMENT OF TRANSPORTATION**

**I-55 (NORTH OF I-80 TO WEBER RD.)  
PROPOSED PLANS AND PAVEMENT MARKING**

SCALE: 1"=50'      SHEET      OF      SHEETS      STA.      TO      STA.

F.A.I. RTE.	SECTION	COUNTY	TOTAL SHEETS	SHEET NO.
55	2011-226-1	WILL	38	7
			CONTRACT NO. 60R89	
ILLINOIS FED. AID PROJECT				