


MATCHLINE STA. 475+00

MATCHLINE STA. 490+00

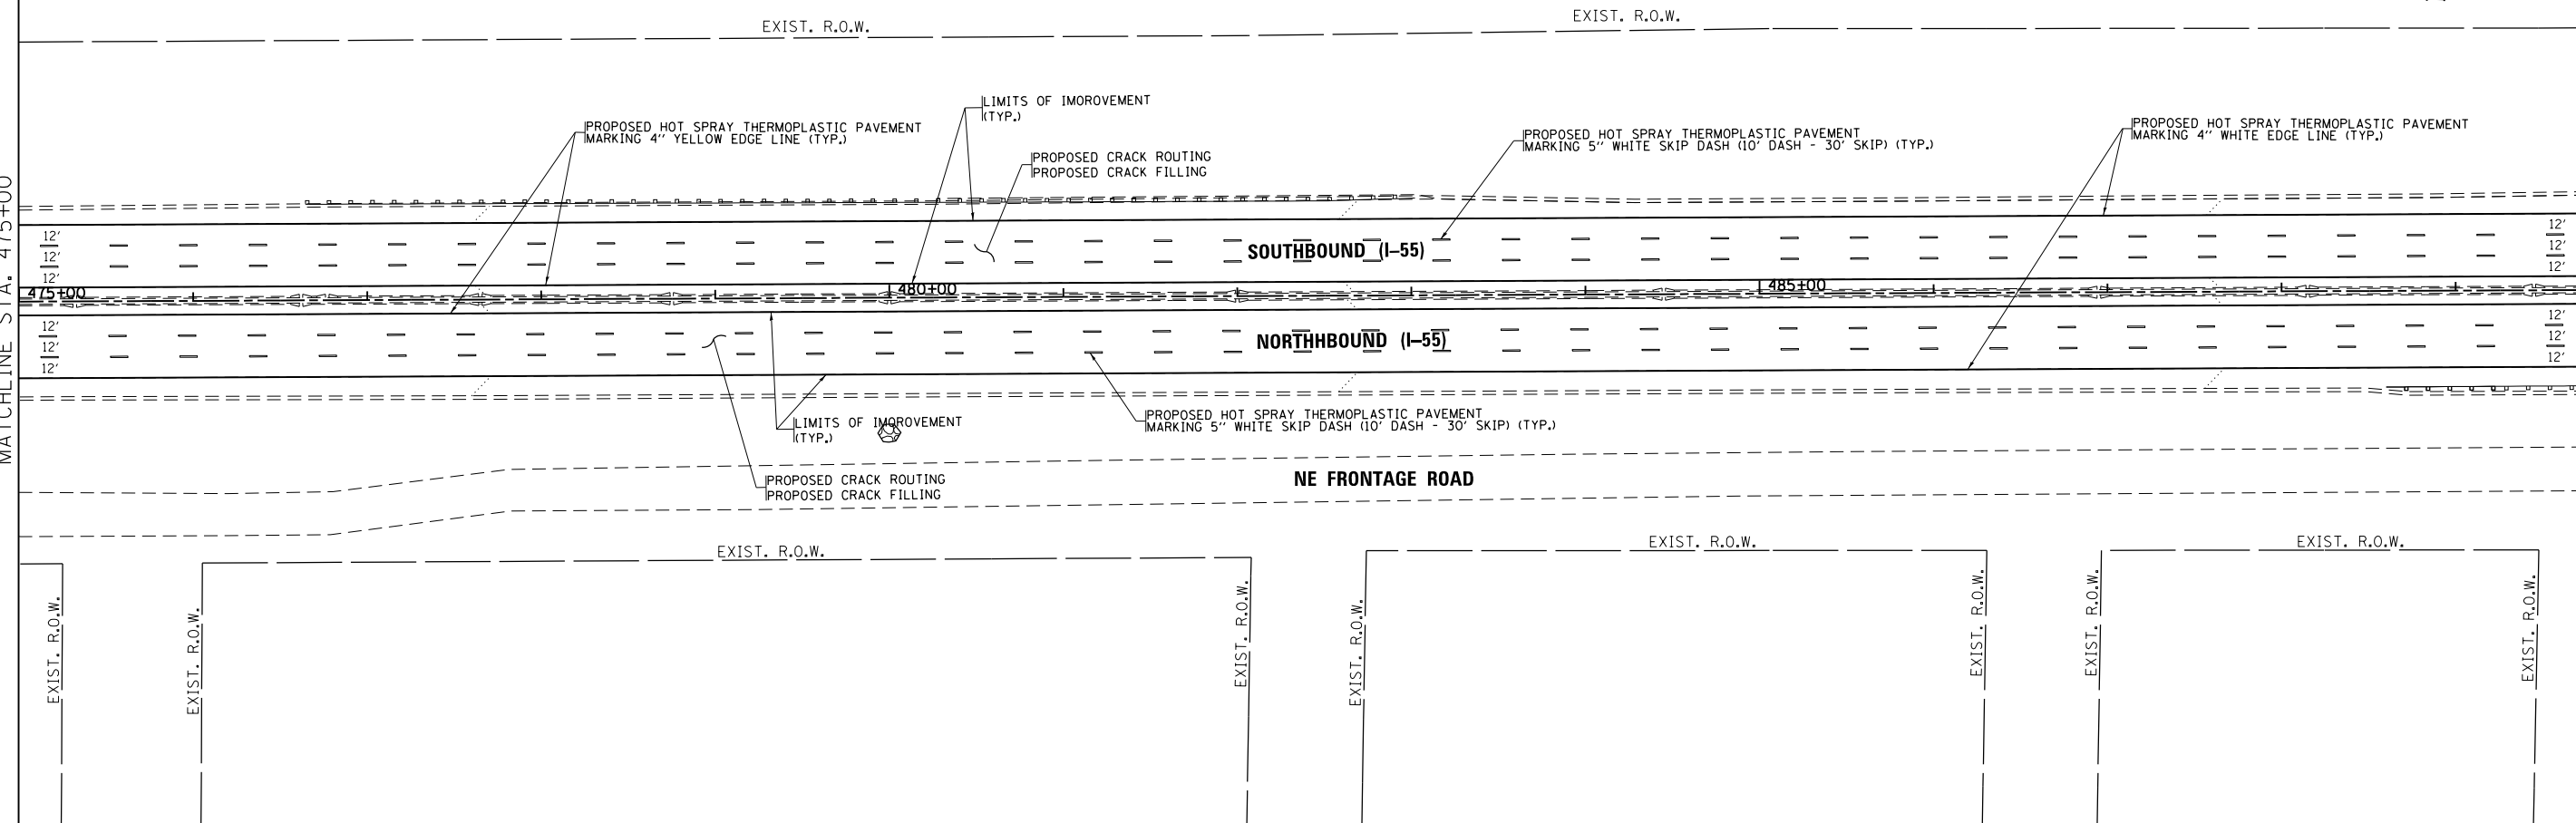

|  |                              |            |           |
|--|------------------------------|------------|-----------|
| FILE NAME =  | USER NAME = hamdanah         | DESIGNED - | REVISED - |
| c:\pwwork\pwwork\hamdanah\0291538\PI20612-sht-plan.dgn |                              | DRAWN -    | REVISED - |
|  |                              | CHECKED -  | REVISED - |
|  |                              | DATE -     | REVISED - |
|  | PLOT SCALE = 100.0000' / in. |            |           |
|  | PLOT DATE = 2/10/2012        |            |           |

**STATE OF ILLINOIS  
DEPARTMENT OF TRANSPORTATION**

**I-55 (NORTH OF I-80 TO WEBER RD.)  
PROPOSED PLANS AND PAVEMENT MARKING**

SCALE: 1"=50'      SHEET      OF      SHEETS      STA.      TO      STA.

| F.A.I. RTE.        | SECTION    | COUNTY | TOTAL SHEETS              | SHEET NO. |
|--------------------|------------|--------|---------------------------|-----------|
| 55                 | 2011-226-1 | WILL   | 38                        | 14        |
| CONTRACT NO. 60R89 |            |        | ILLINOIS FED. AID PROJECT |           |