


**IMPROVEMENT ENDS
SOUTHBOUND STATION 942 + 40.40**

**IMPROVEMENT ENDS
NORTHBOUND STATION 950 + 84.47**

MATCHLINE STA. 940+00

MATCHLINE STA. 955+00

MATCHLINE STA. 955+00

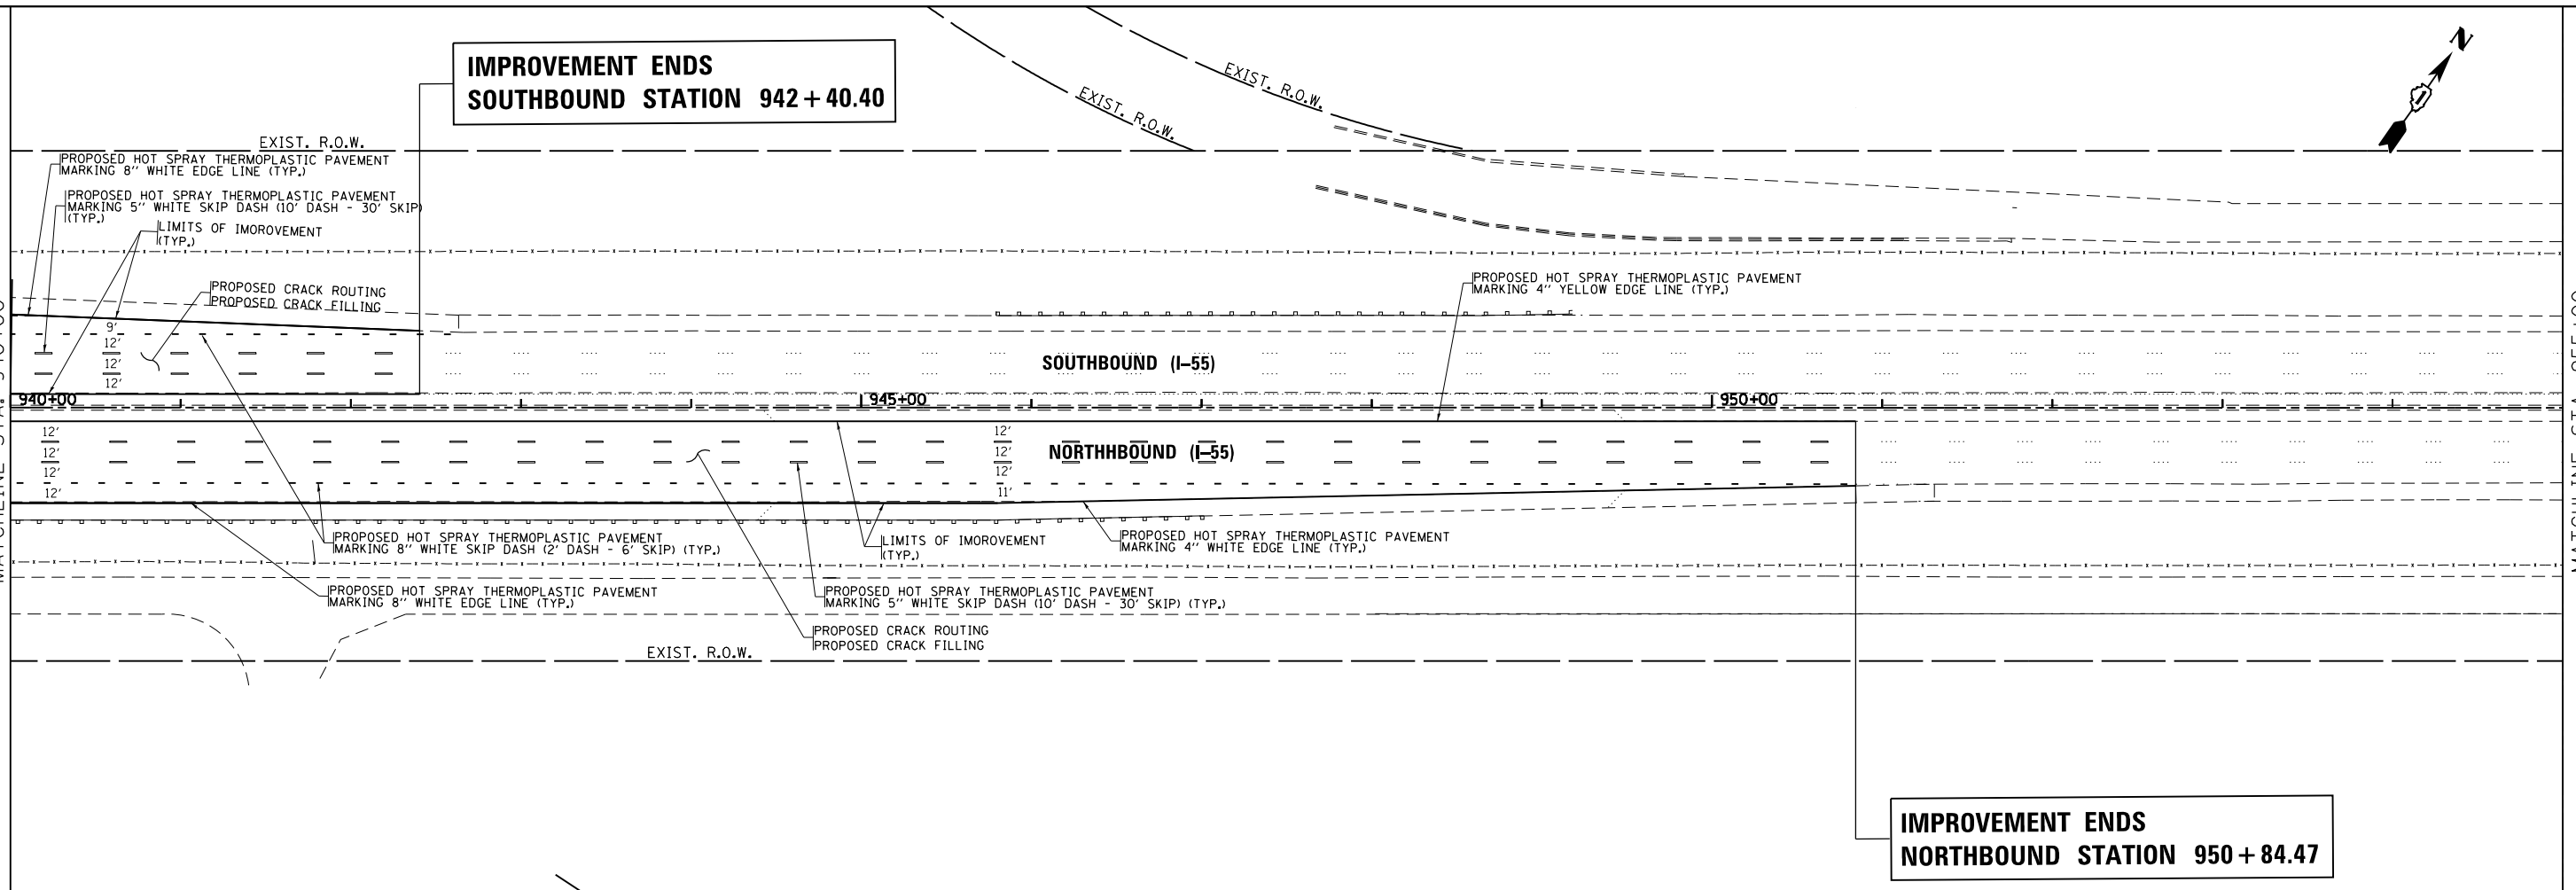

FILE NAME =	USER NAME = hamdanah	DESIGNED -	REVISED -
et:\pw\work\p1\dot\hamdanah\d0291538\p12\612-sh-t-pl-en.dgn		DRAWN -	REVISED -
	PLOT SCALE = 100.0000' / in.	CHECKED -	REVISED -
	PLOT DATE = 2/10/2012	DATE -	REVISED -

**STATE OF ILLINOIS
DEPARTMENT OF TRANSPORTATION**

**I-55 (NORTH OF I-80 TO WEBER RD.)
PROPOSED PLANS AND PAVEMENT MARKING**

SCALE: 1"=50' SHEET OF SHEETS STA. TO STA.

F.A.I. RTE.	SECTION	COUNTY	TOTAL SHEETS	SHEET NO.
55	2011-226-1	WILL	38	30
			CONTRACT NO. 60R89	
ILLINOIS FED. AID PROJECT				