
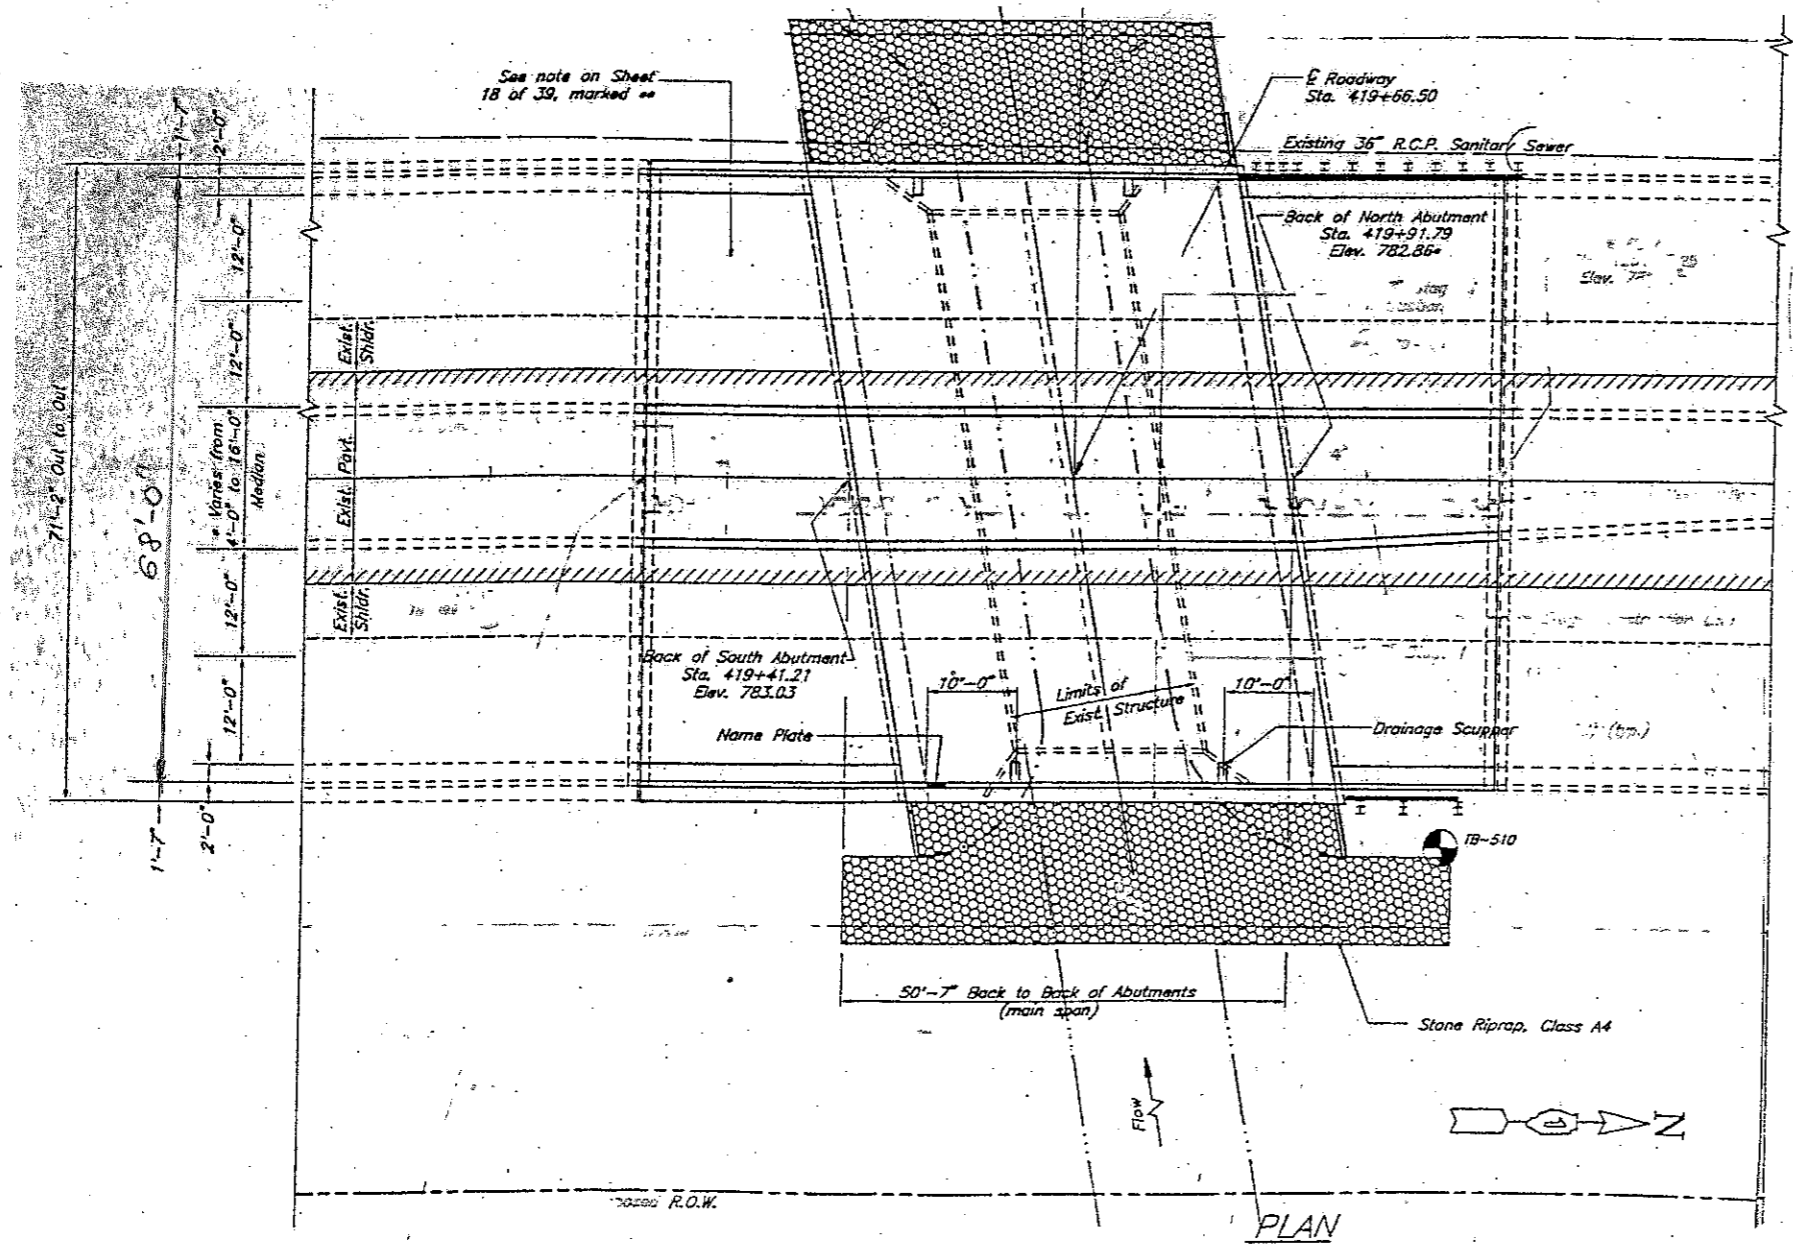


ROUTE VARIOUS	SECTION 2011-228-1	COUNTY COOK & KANE	TOTAL SHEETS 47	SHEET NUMBER 18
------------------	-----------------------	-----------------------	--------------------	--------------------

CONTRACT NO. 60R92

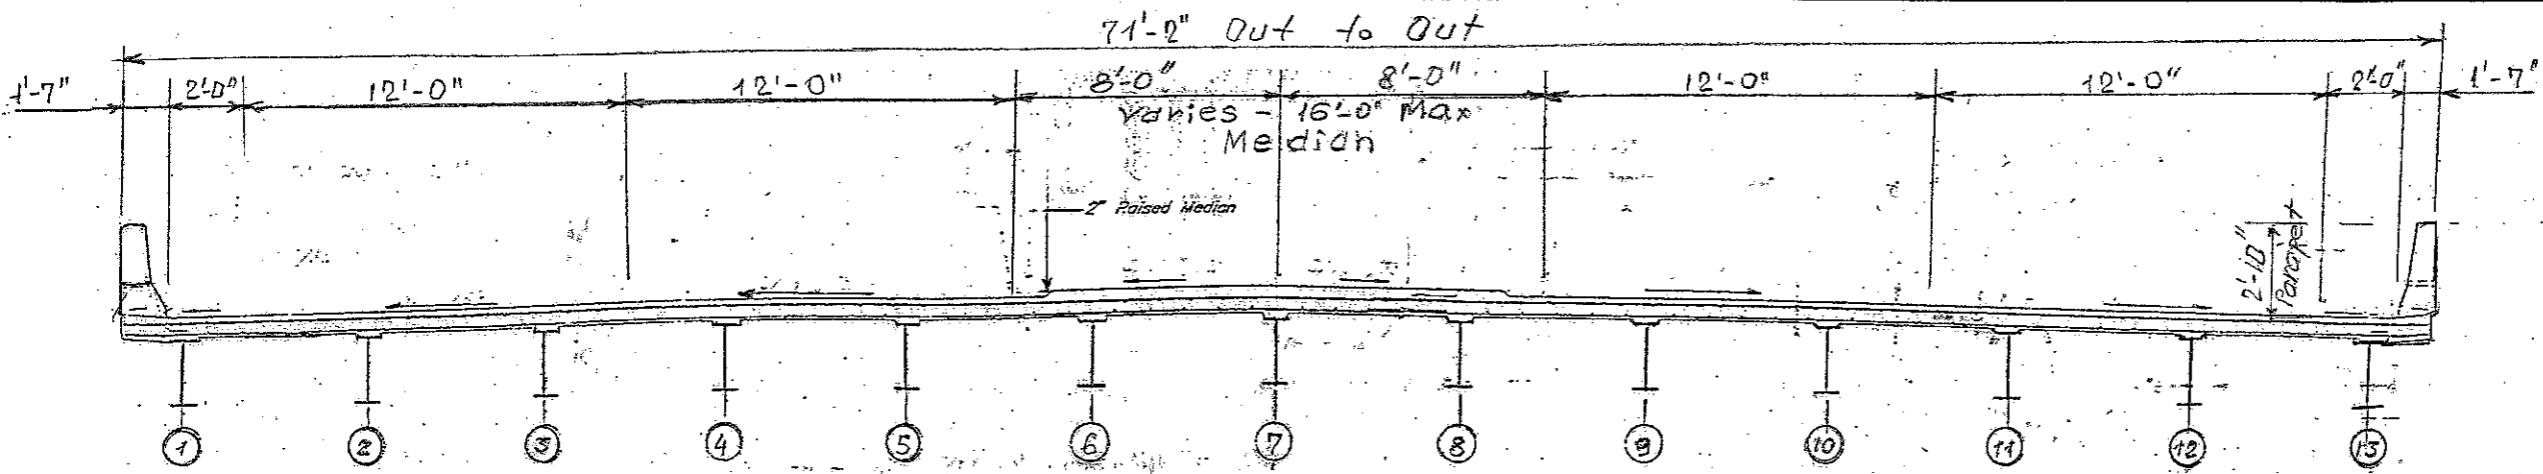

FOR INFORMATION ONLY

ILLINOIS DEPARTMENT OF
TRANSPORTATION

EXISTING PLANS
LOCATION 2 (SN 016-2671)