



ROUTE	SECTION	COUNTY	TOTAL SHEETS	SHEET NUMBER
VARIOUS	2011-228-1	COOK & KANE	47	23

CONTRACT NO. 60R92

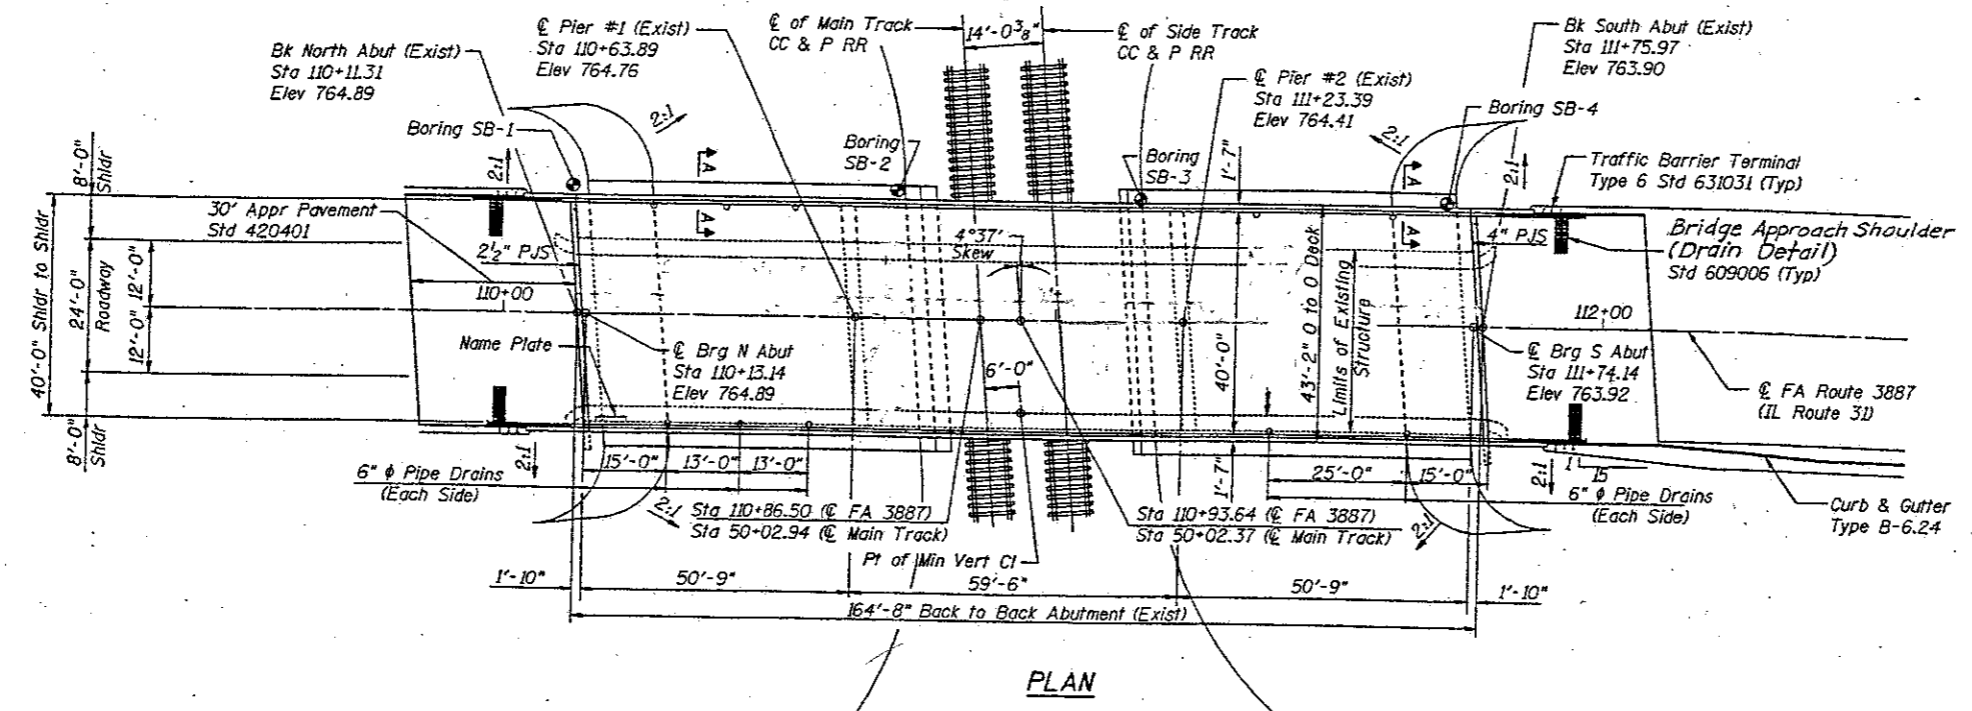

PLAN

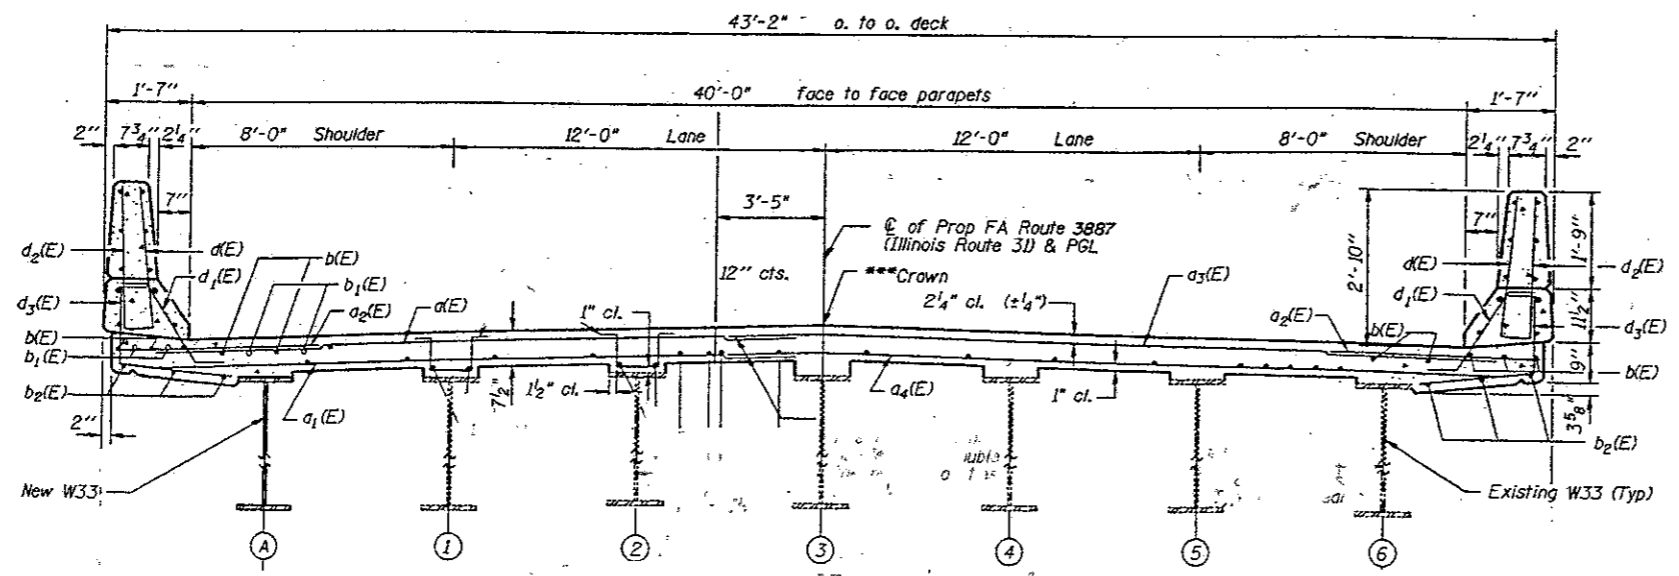

CROSS SECTION  
(Shown Looking South at North Abutment)

FOR INFORMATION ONLY

ILLINOIS DEPARTMENT OF  
TRANSPORTATION

EXISTING PLANS  
LOCATION 7 (SN 045-0018)