
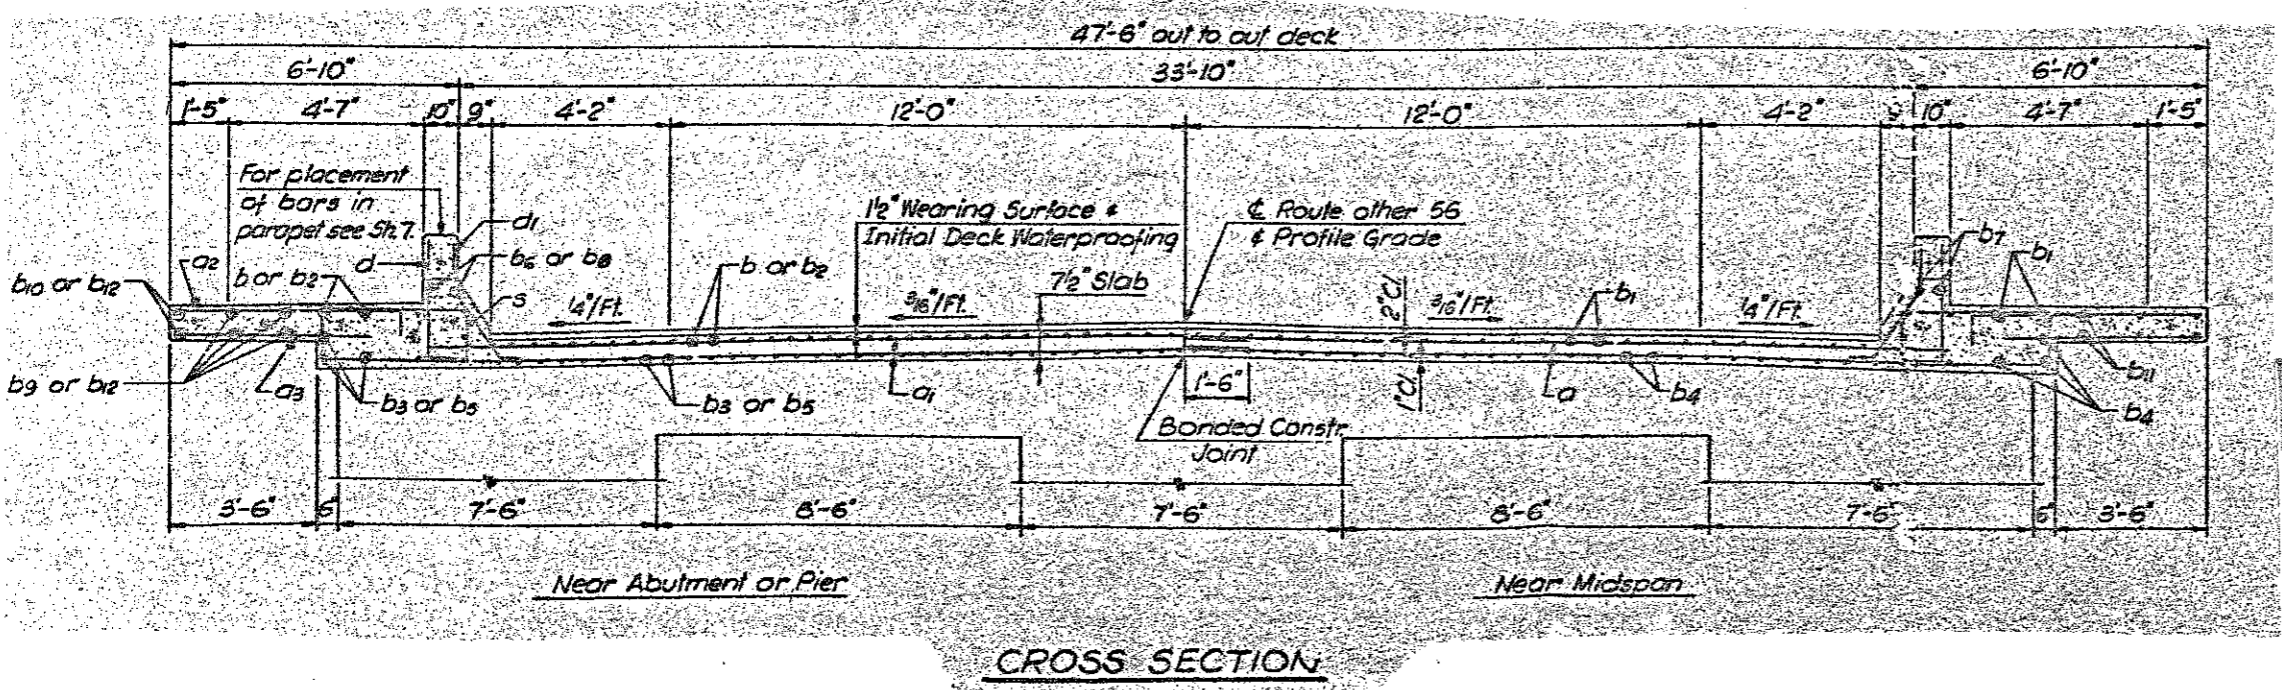


ROUTE	SECTION	COUNTY	TOTAL SHEETS	SHEET NUMBER
VARIOUS	2011-228-1	COOK & KANE	47	28

CONTRACT NO. 60R92

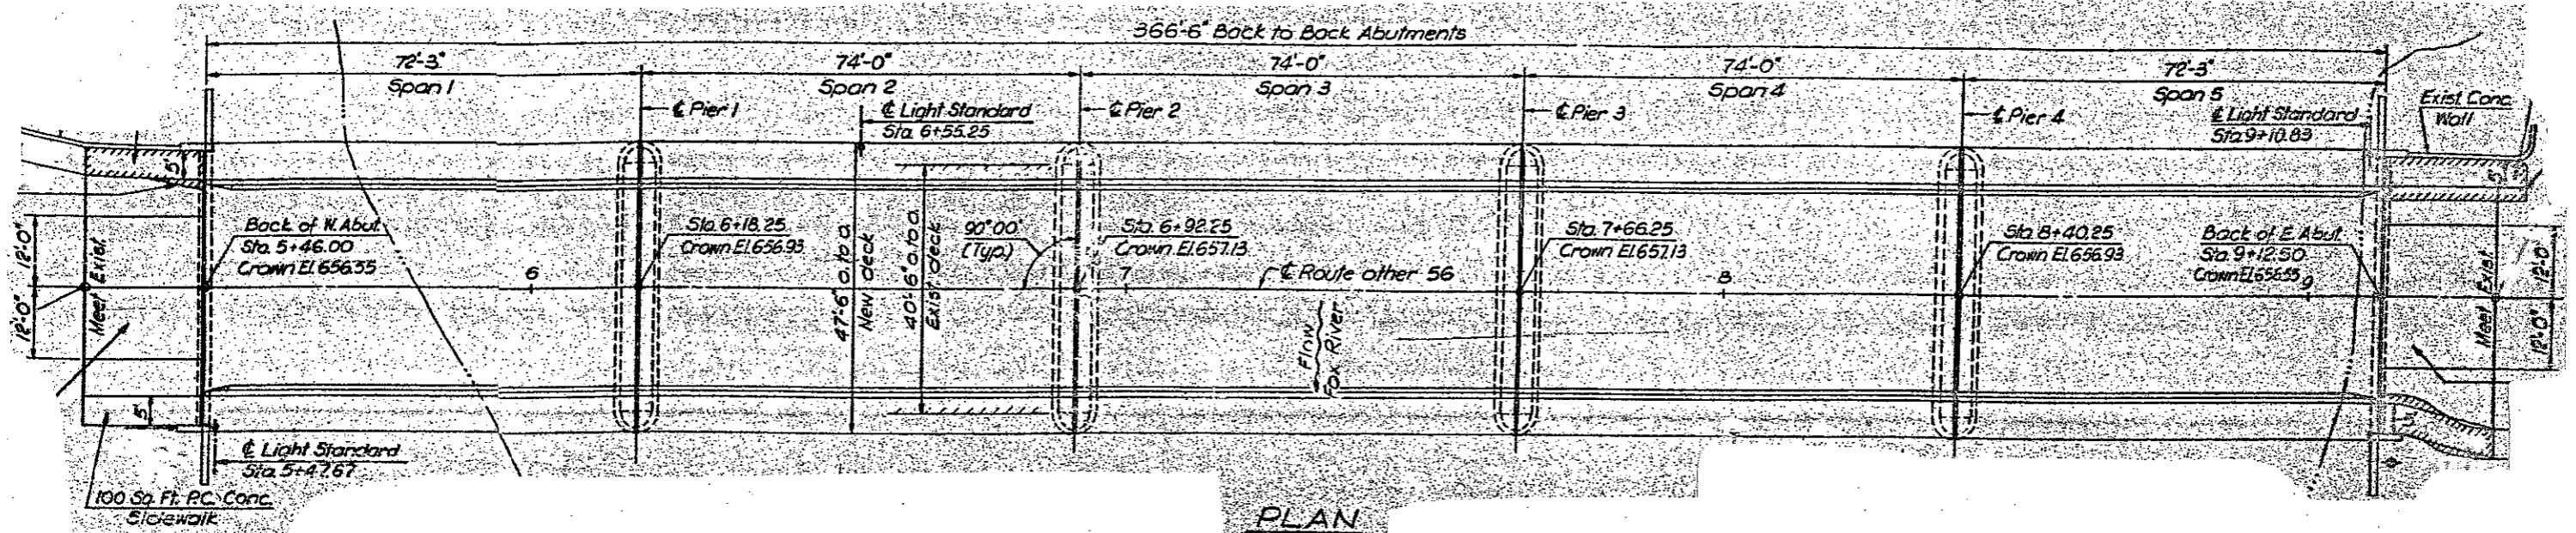

FOR INFORMATION ONLY

ILLINOIS DEPARTMENT OF TRANSPORTATION

EXISTING PLANS  
LOCATION 12 (SN 045-0054)