



ROUTE VARIOUS	SECTION 2011-228-1	COUNTY COOK & KANE	TOTAL SHEETS 47	SHEET NUMBER 30
------------------	-----------------------	-----------------------	--------------------	--------------------

CONTRACT NO. 60R92

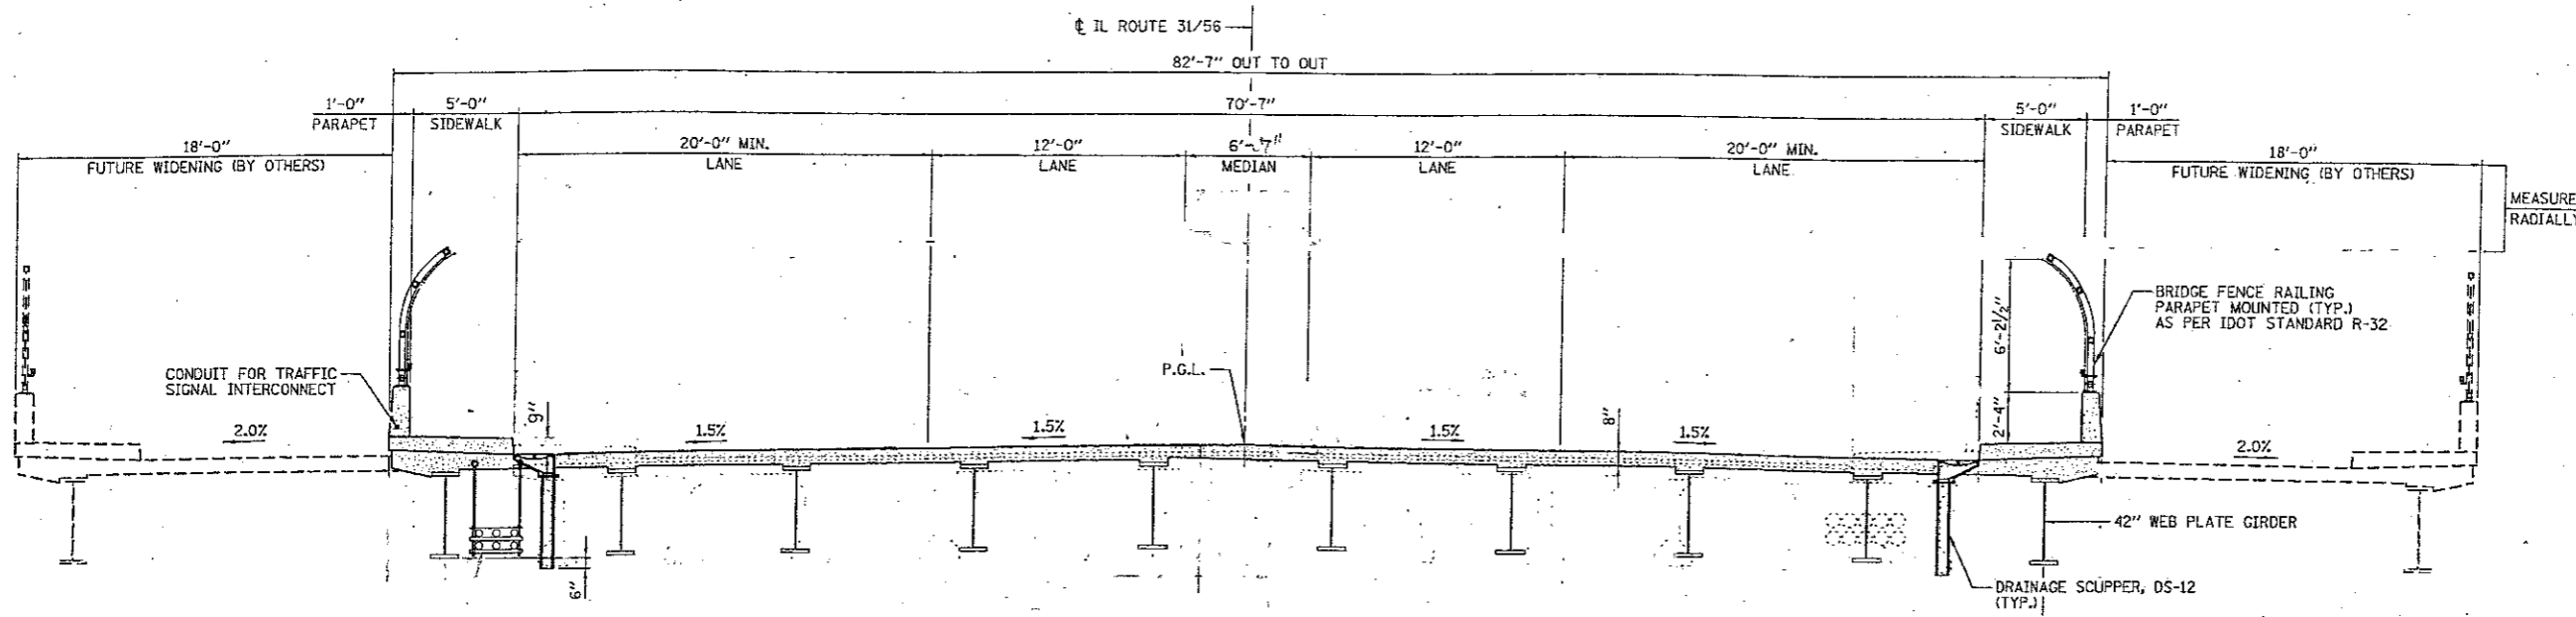

CROSS SECTION  
(LOOKING SOUTH)

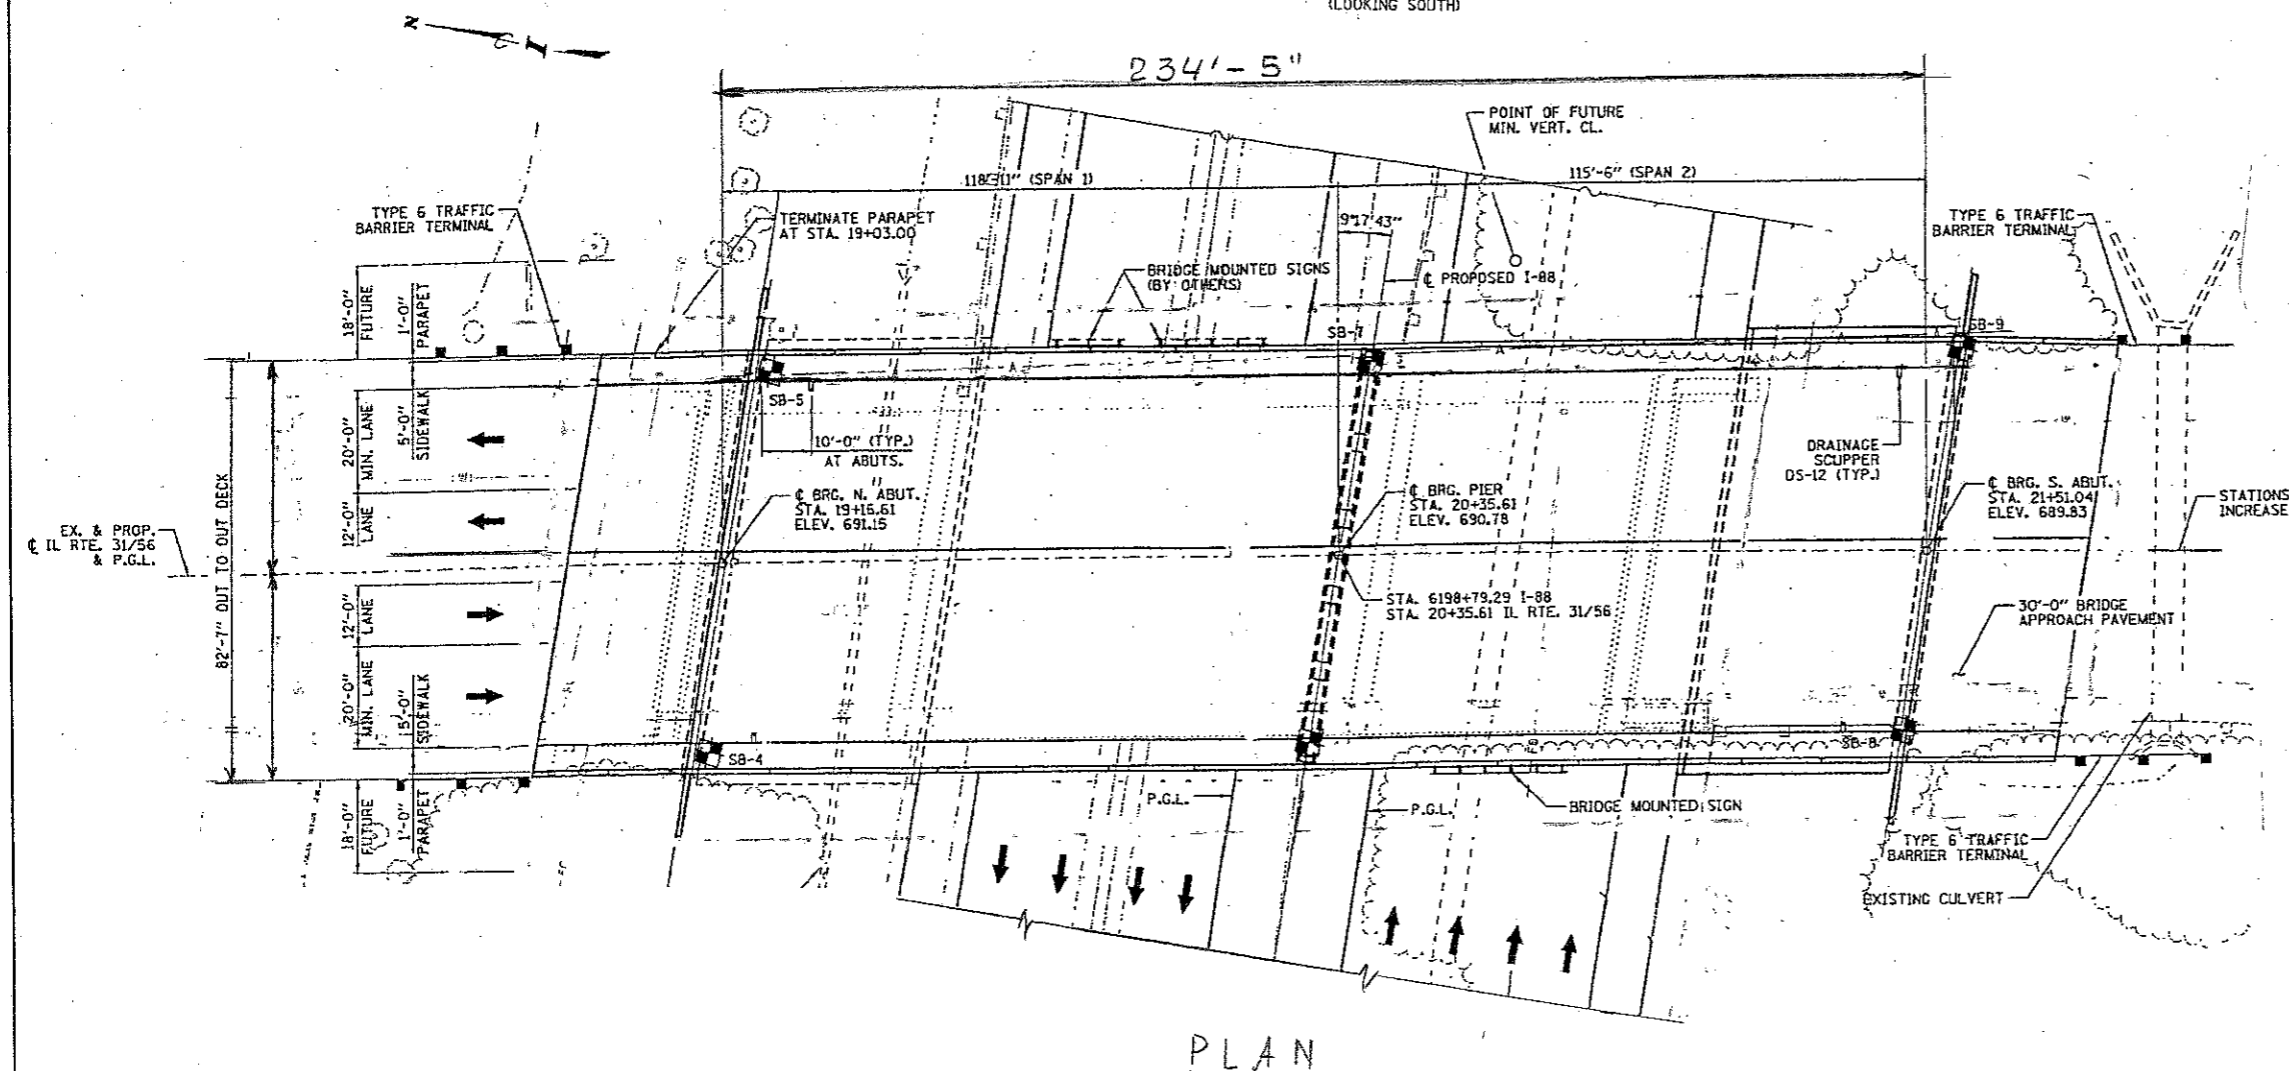

PLAN

FOR INFORMATION ONLY

ILLINOIS DEPARTMENT OF  
TRANSPORTATION

EXISTING PLANS  
LOCATION 14 (SN 045-0329)