



ROUTE VARIOUS	SECTION 2011-228-1	COUNTY COOK & KANE	TOTAL SHEETS 47	SHEET NUMBER 31
------------------	-----------------------	-----------------------	--------------------	--------------------

CONTRACT NO. 60R92

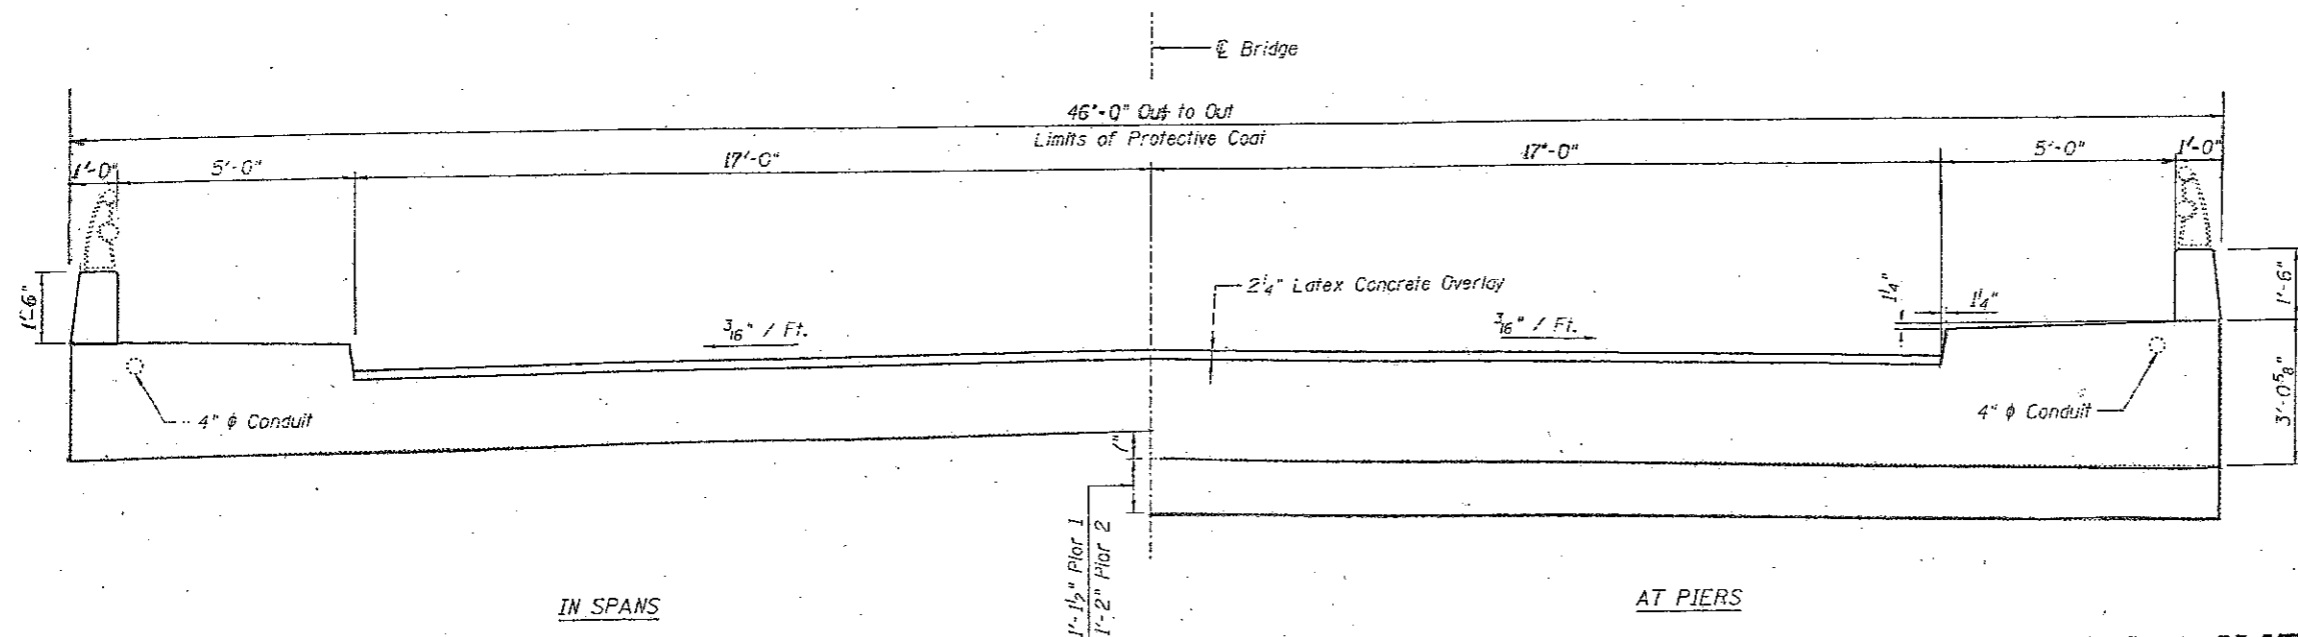

CROSS SECTION

FOR INFORMATION ONLY

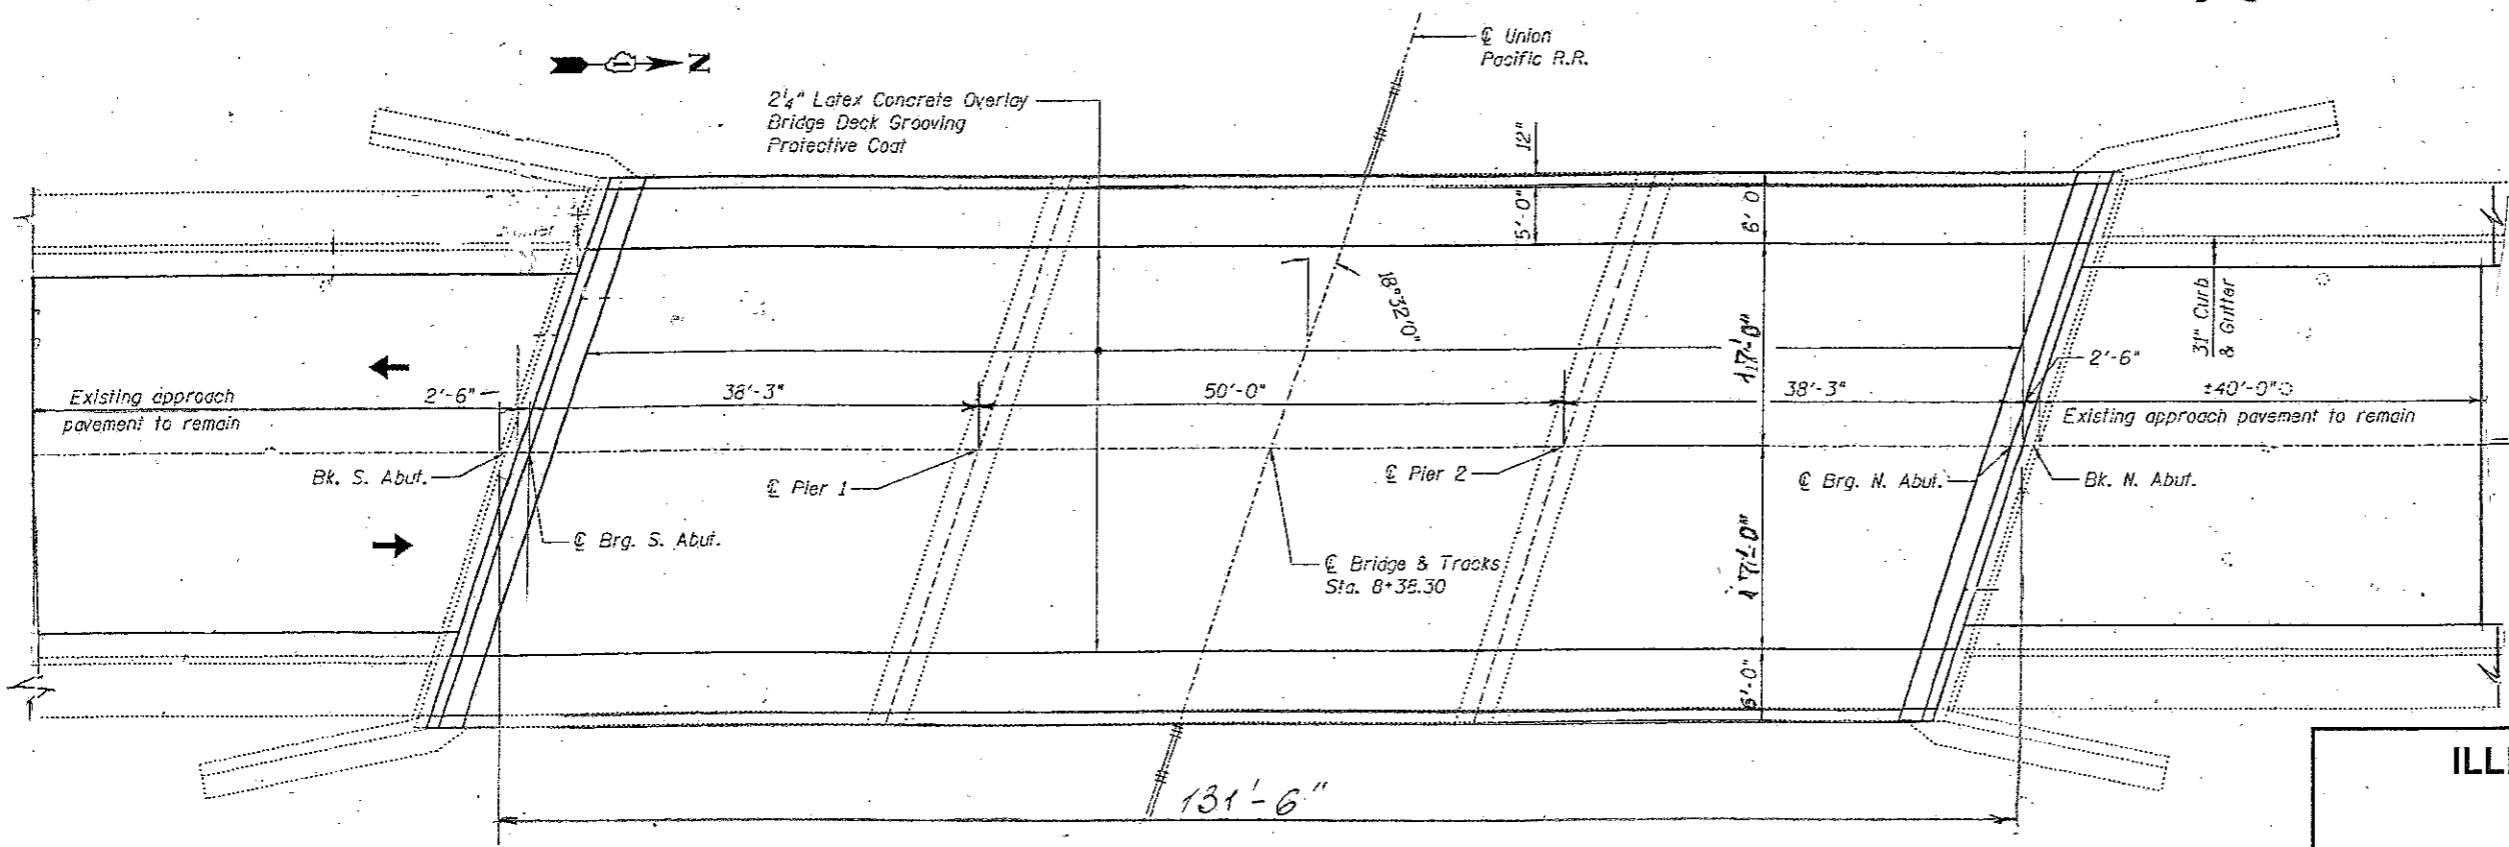

PLAN

ILLINOIS DEPARTMENT OF
TRANSPORTATION

EXISTING PLANS
LOCATION 15 (SN 045-0061)