
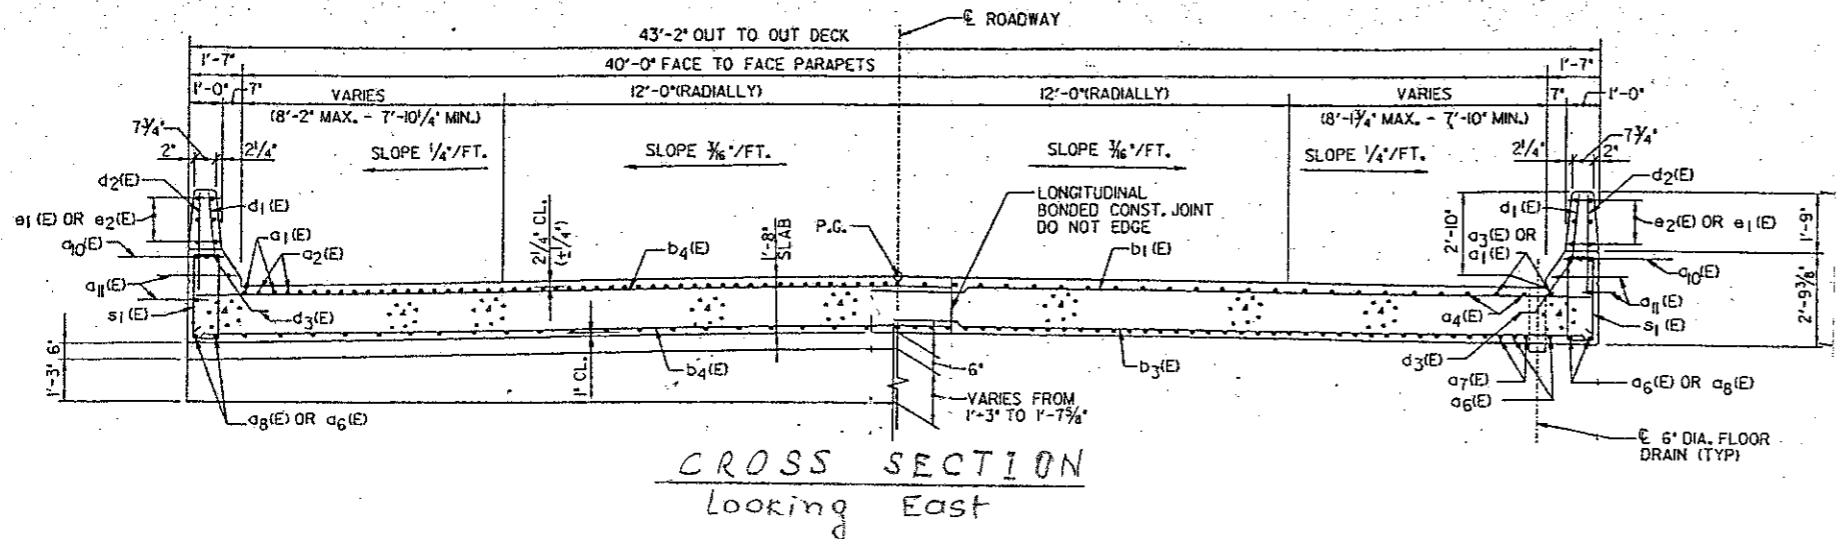


ROUTE VARIOUS	SECTION 2011-228-1	COUNTY COOK & KANE	TOTAL SHEETS 47	SHEET NUMBER 38
------------------	-----------------------	-----------------------	--------------------	--------------------

CONTRACT NO. 60R92

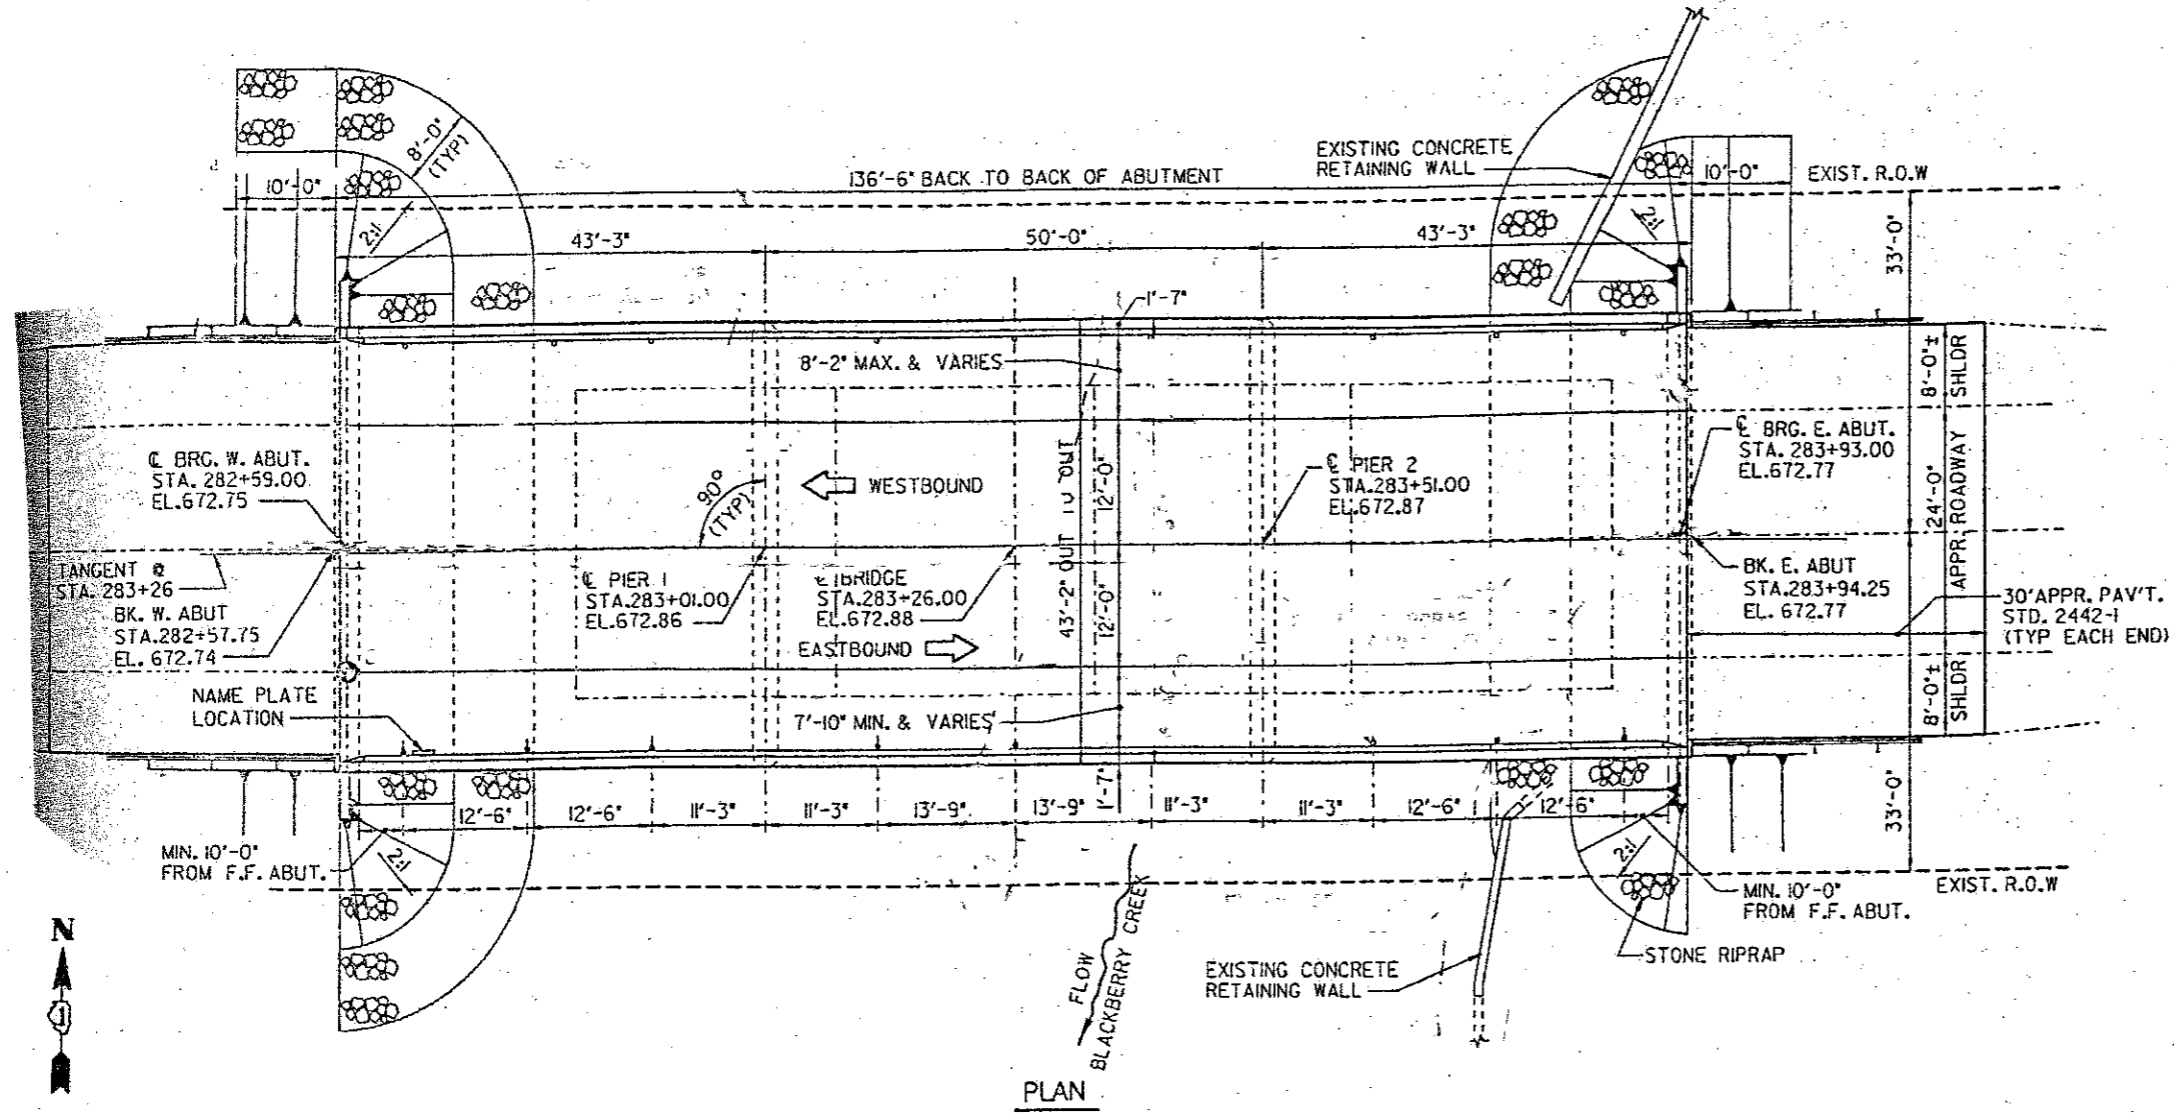

**FOR INFORMATION ONLY**

ILLINOIS DEPARTMENT OF  
TRANSPORTATION

EXISTING PLANS  
LOCATION 22 (SN 045-2015)