



ROUTE VARIOUS	SECTION 2011-228-I	COUNTY COOK & KANE	TOTAL SHEETS 47	SHEET NUMBER 42
------------------	-----------------------	-----------------------	--------------------	--------------------

CONTRACT NO. 60R92

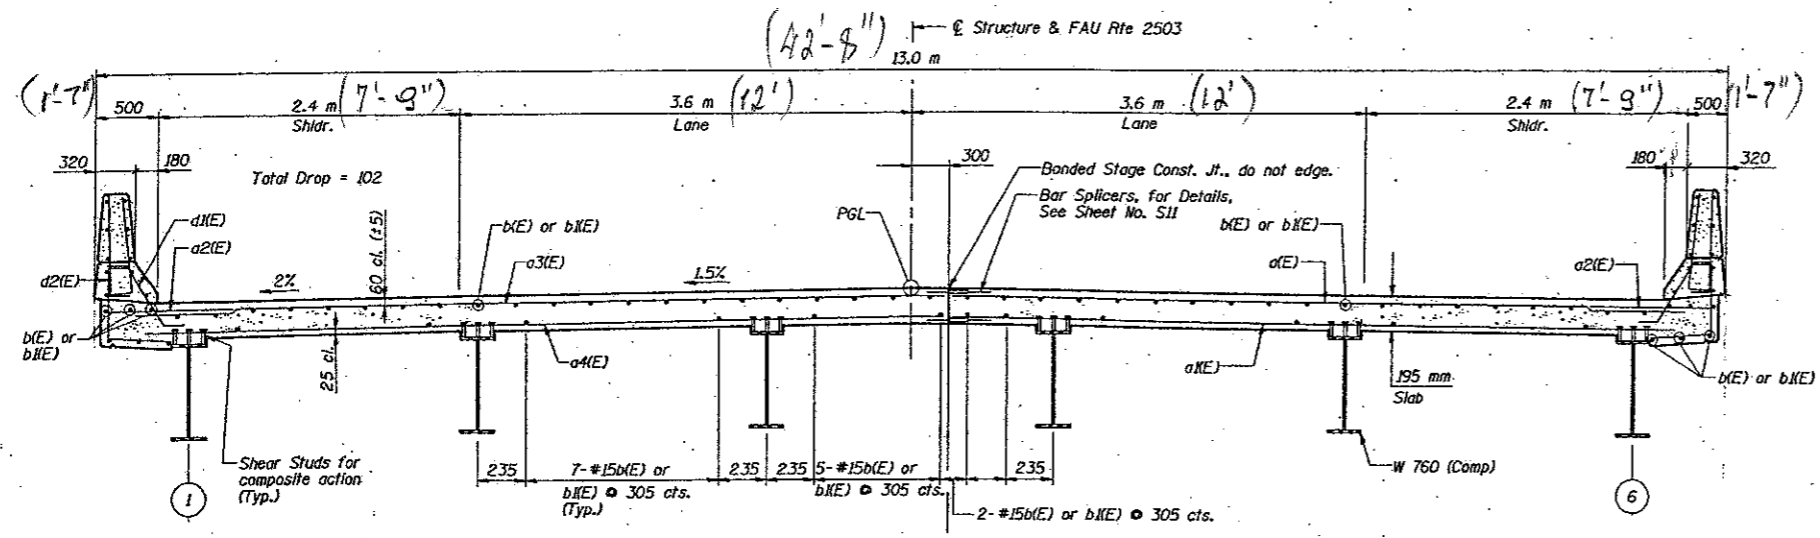

CROSS SECTION
(Looking North)

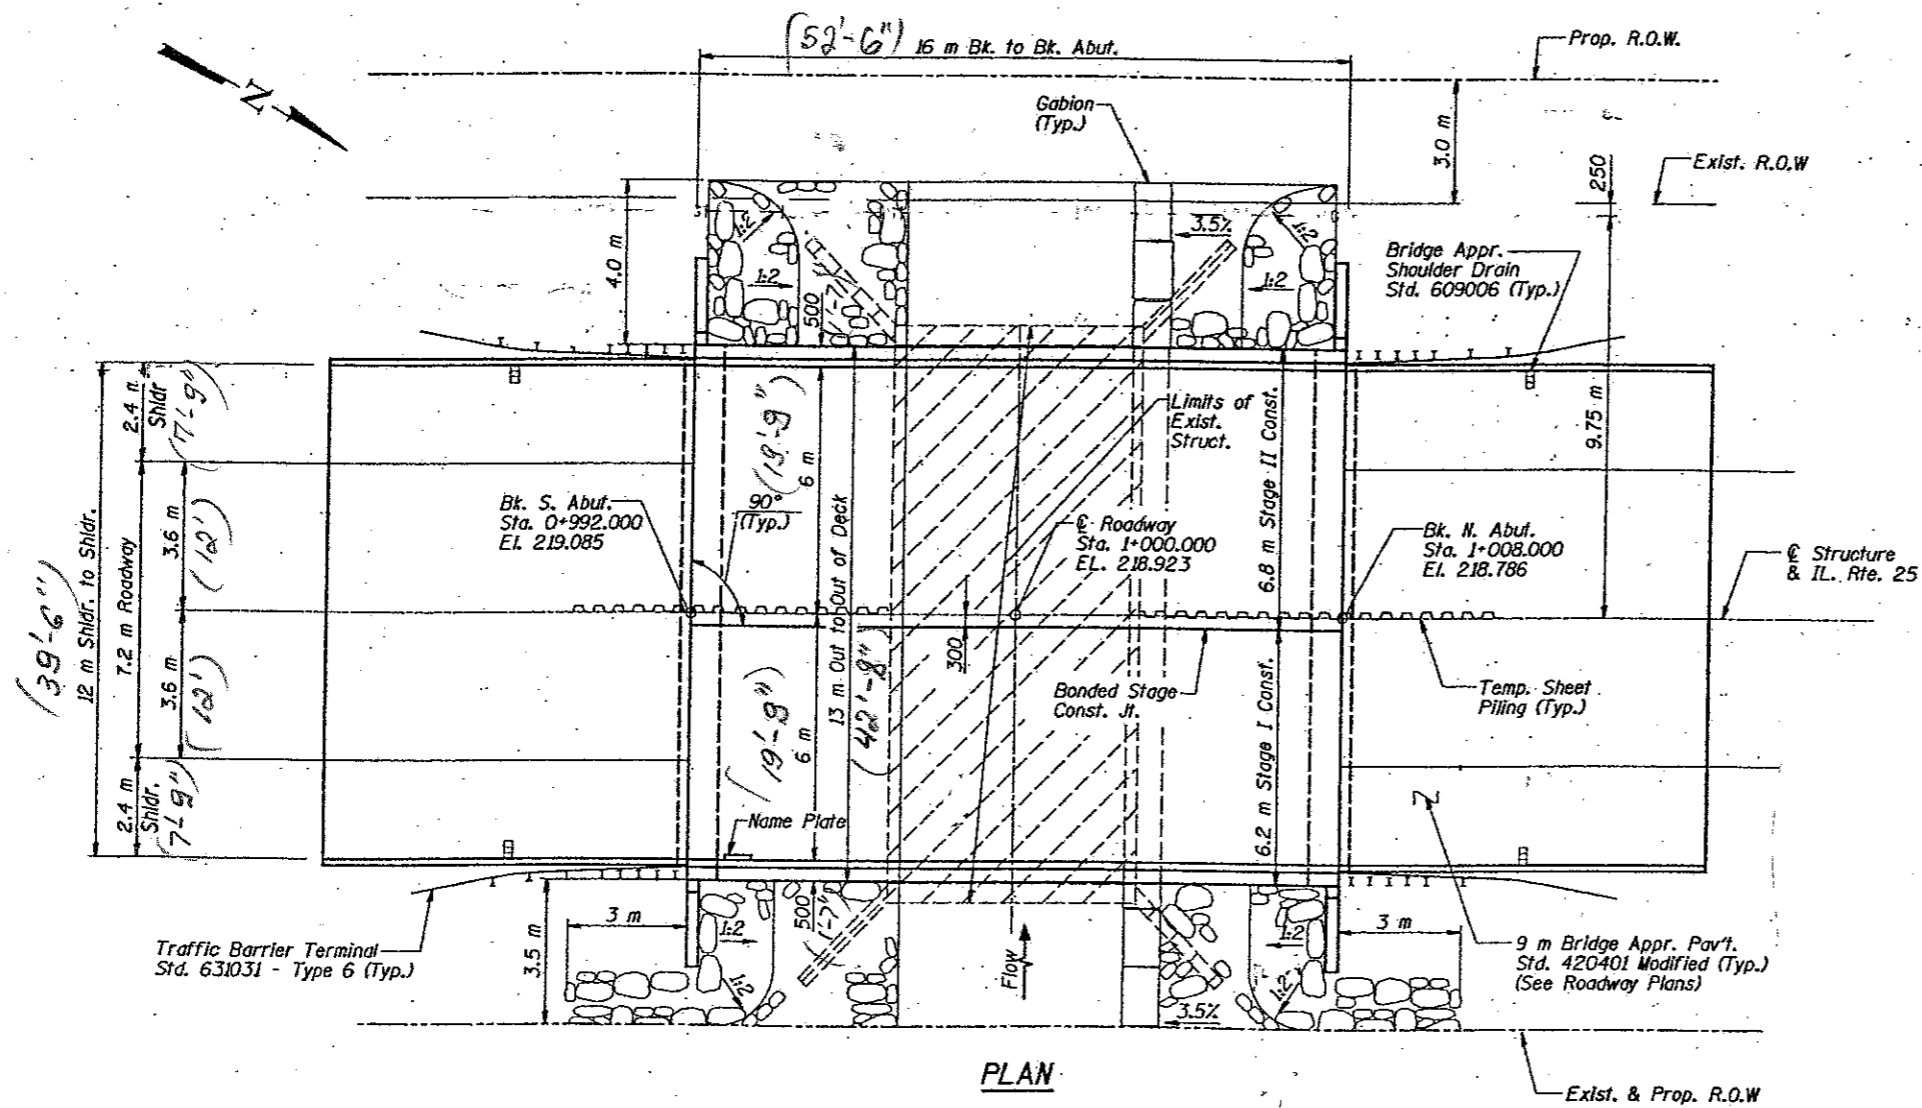

PLAN

FOR INFORMATION ONLY

ILLINOIS DEPARTMENT OF
TRANSPORTATION

EXISTING PLANS
LOCATION 26 (SN 045-2025)