
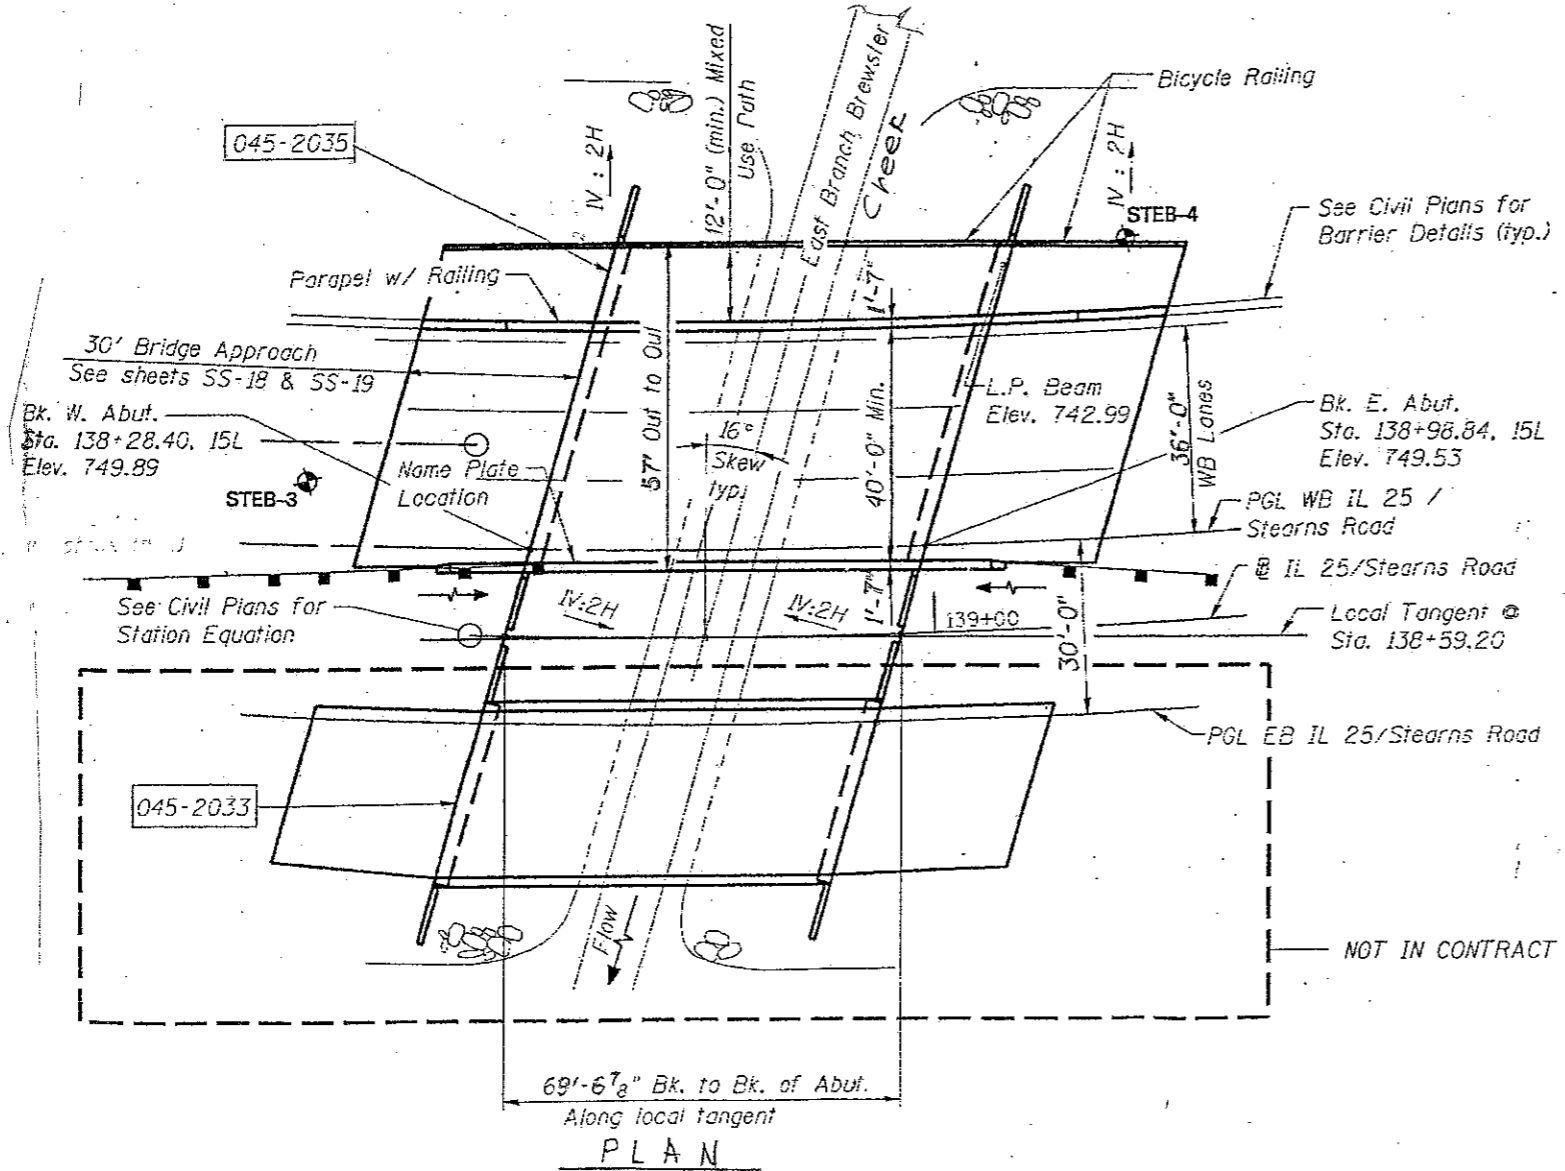


ROUTE	SECTION	COUNTY	TOTAL SHEETS	SHEET NUMBER
VARIOUS	2011-228-1	COOK & KANE	47	45

CONTRACT NO. 60R92

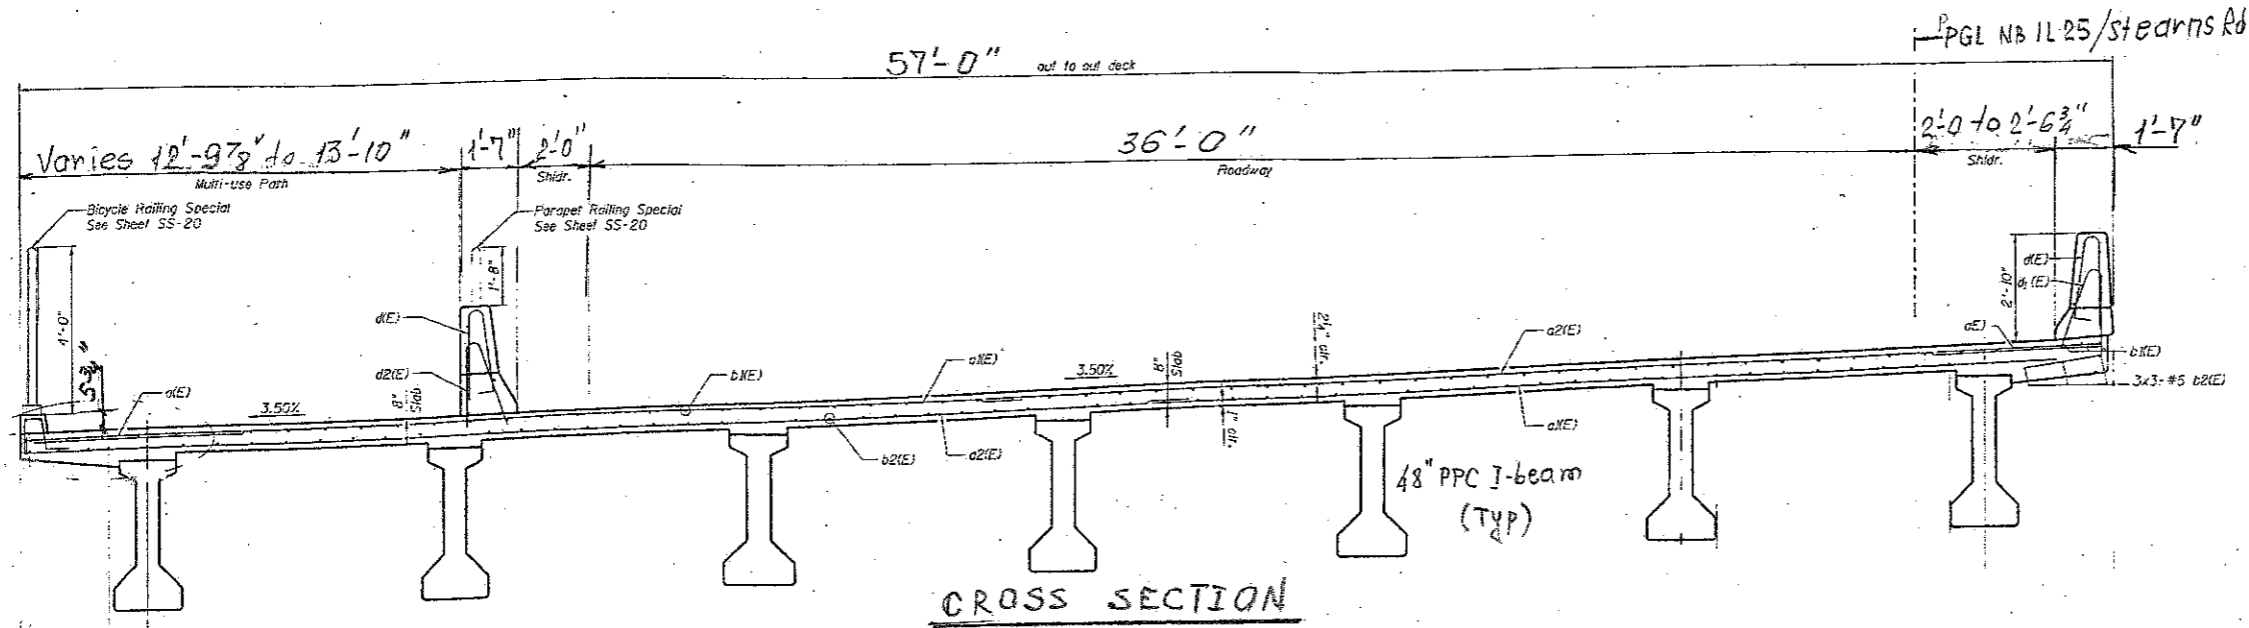

FOR INFORMATION ONLY

ILLINOIS DEPARTMENT OF TRANSPORTATION

EXISTING PLANS

LOCATION 29 (SN 045-2035)