


PLAN

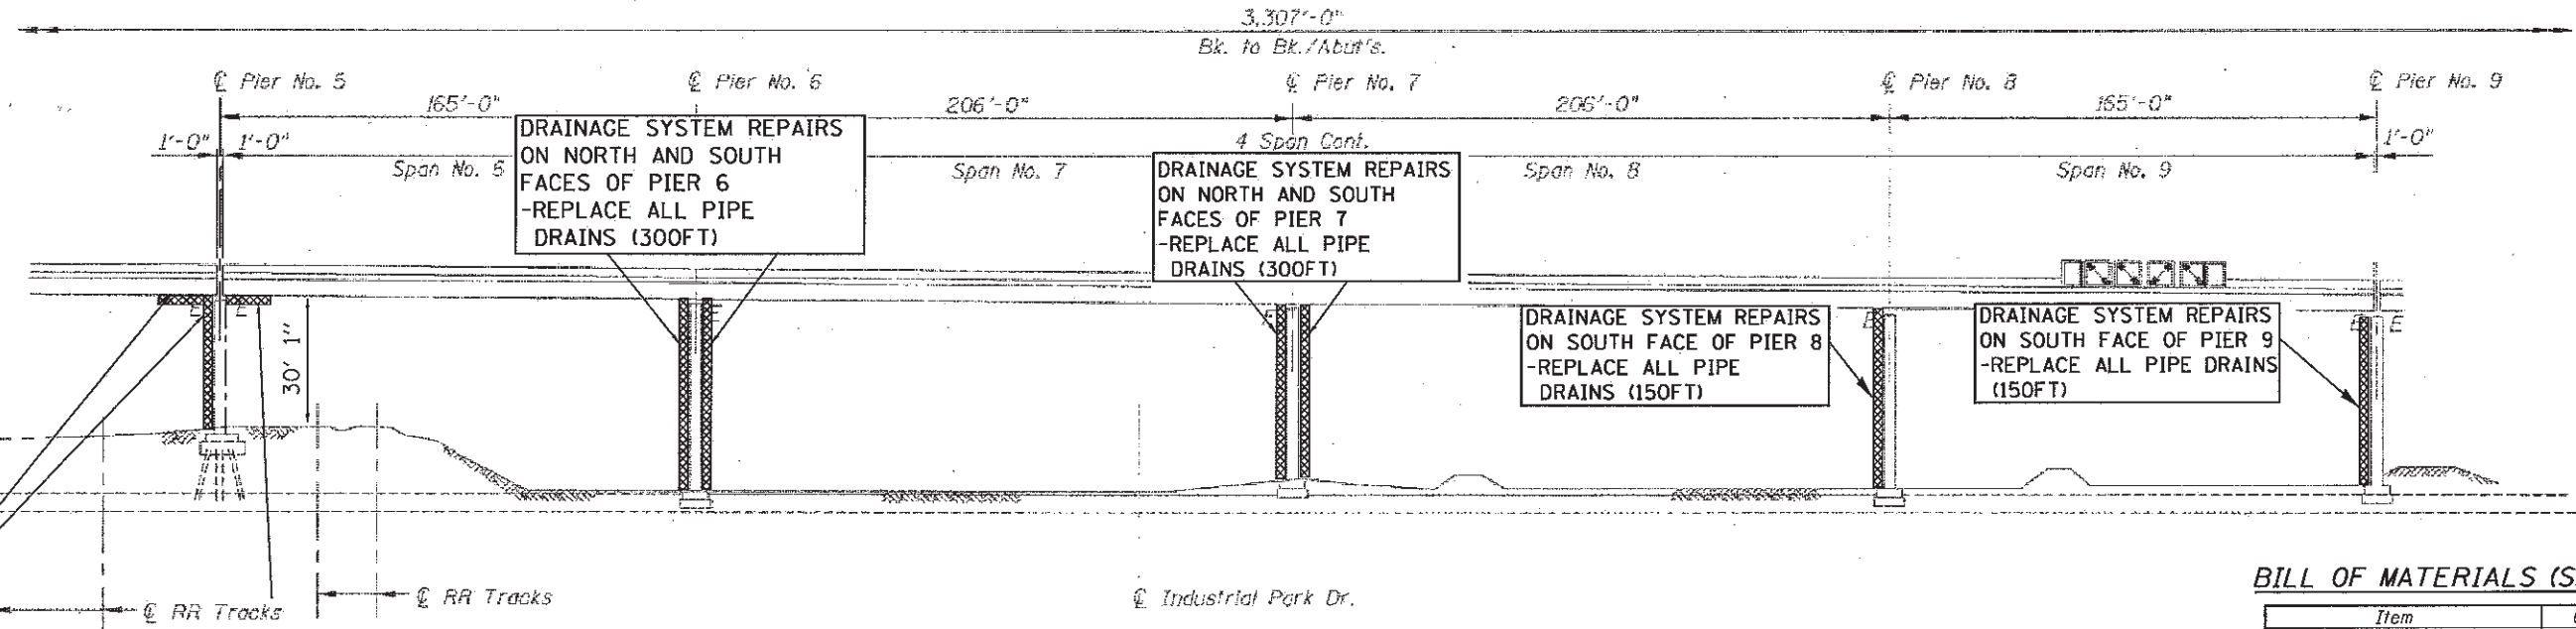

ELEVATION

DRAINAGE SYSTEM REPAIRS ON NORTH AND SOUTH FACES OF PIER 5
 -REPLACE N.W. SCUPPER CONNECTION PIPE (50FT)
 -REPLACE S.E. SCUPPER CONNECTION PIPE AND ALL S.E. CONNECTION PIPE DRAINS (100FT)

DRAINAGE SYSTEM REPAIRS ON NORTH AND SOUTH FACES OF PIER 6
 -REPLACE ALL PIPE DRAINS (300FT)

DRAINAGE SYSTEM REPAIRS ON NORTH AND SOUTH FACES OF PIER 7
 -REPLACE ALL PIPE DRAINS (300FT)

DRAINAGE SYSTEM REPAIRS ON SOUTH FACE OF PIER 8
 -REPLACE ALL PIPE DRAINS (150FT)

DRAINAGE SYSTEM REPAIRS ON SOUTH FACE OF PIER 9
 -REPLACE ALL PIPE DRAINS (150FT)

BILL OF MATERIALS (SN 016-2504)

Item	Unit	Total
Drainage System Repairs	LF	1050

** CLEAN EXPANSION JOINTS
 -TO BE INCLUDED IN COST OF DRAINAGE SYSTEM REPAIRS

*1) FAU 2612
 *2) FAP 330

FILE NAME =	USER NAME = curryw	DESIGNED -	REVISED -
as:\pwork\pwork\curryw\ad8258919\013232-Design\		DRAWN -	REVISED -
	PLOT SCALE = 1/8" = 1' - 1/2"	CHECKED -	REVISED -
	PLOT DATE = 3/2/2012	DATE -	REVISED -

STATE OF ILLINOIS
 DEPARTMENT OF TRANSPORTATION

DRAINAGE REPAIRS
 (SN 016-2504)

SCALE: SHEET 2 OF 13 SHEETS STA. TO STA.

F.A. RTE.	SECTION	COUNTY	TOTAL SHEETS	SHEET NO.
*	2012-001-1	COOK	27	7
CONTRACT NO. 60T31			ILLINOIS FED. AID PROJECT	