


FOR INFORMATION ONLY

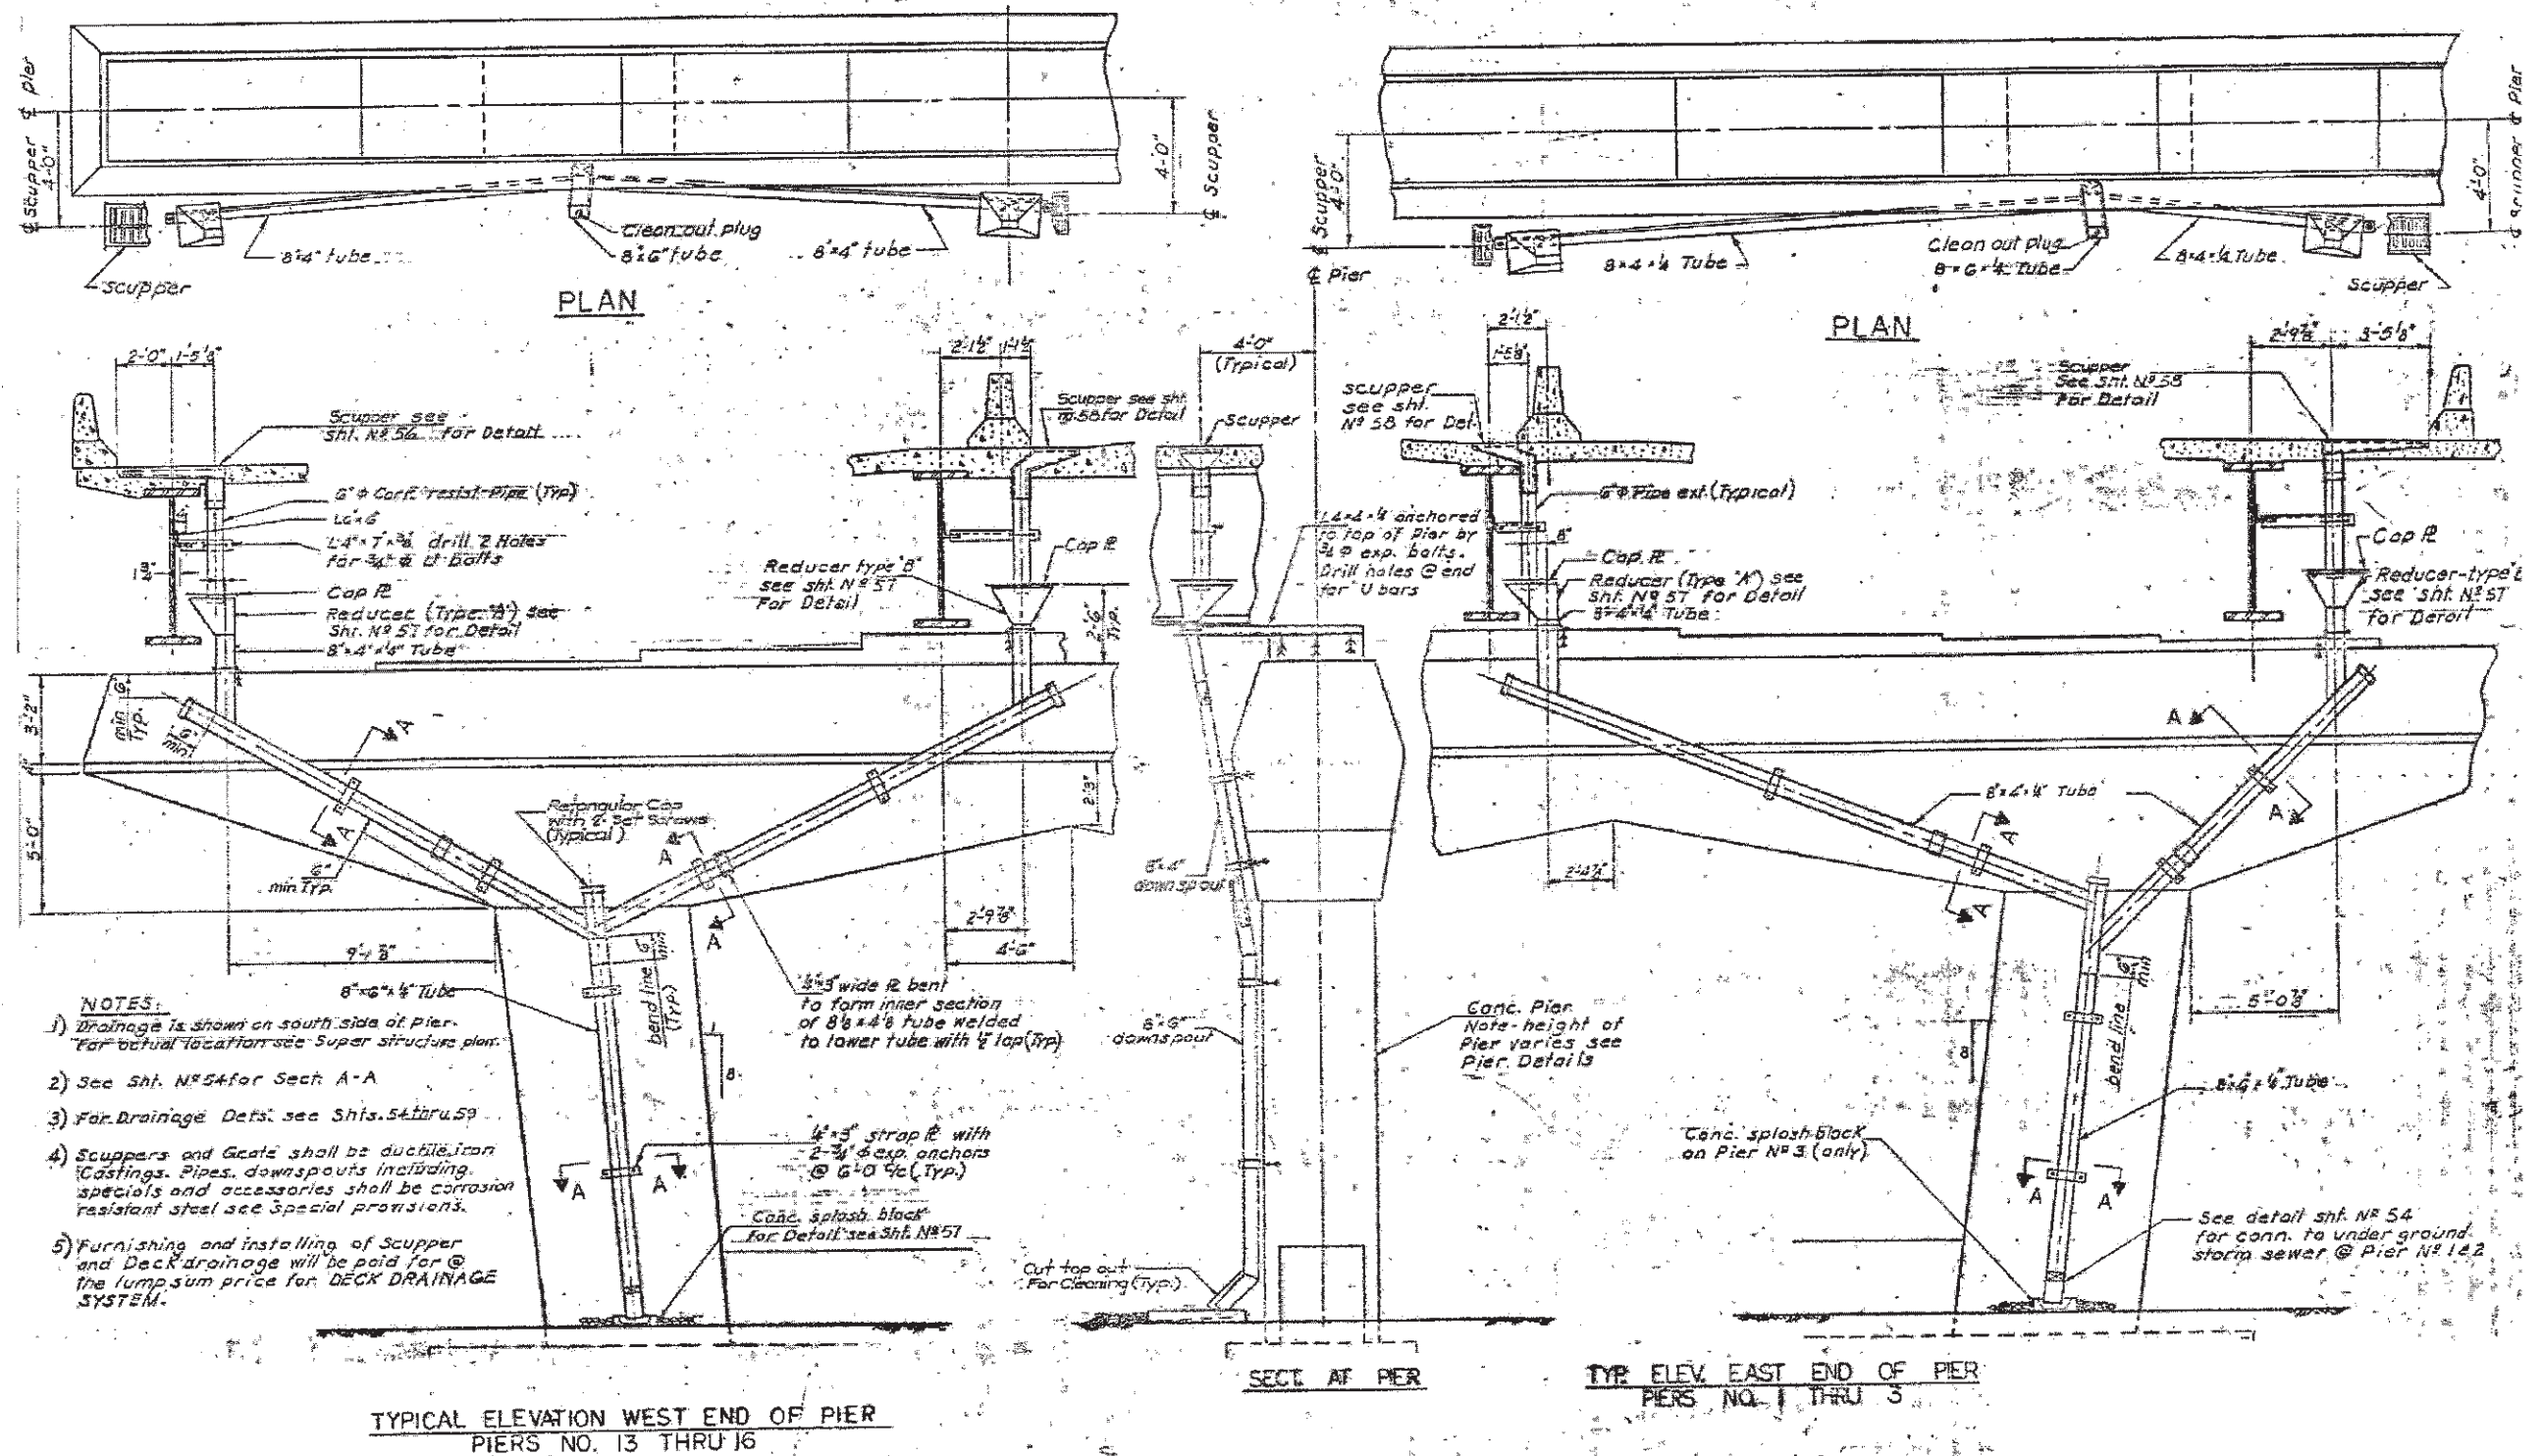

BRIDGE DECK DRAINAGE DETAILS

*1) FAU 2612
2) FAP 330

FILE NAME =	USER NAME = curryw	DESIGNED -	REVISED -	STATE OF ILLINOIS DEPARTMENT OF TRANSPORTATION	DRAINAGE REPAIRS (SN 016-2504)	F.A. RTE.	SECTION	COUNTY	TOTAL SHEETS	SHEET NO.	
c:\pwork\pwork\curryw\10229691\921322-Design.dgn		DRAWN -	REVISED -			*	2012-001-1	COOK	27	12	
PLOT SCALE = 100.0000' / 1"		CHECKED -	REVISED -			CONTRACT NO. 60T31					
PLOT DATE = 3/2/2012		DATE -	REVISED -			ILLINOIS FED. AID PROJECT					

SCALE: SHEET 7 OF 13 SHEETS STA. TO STA.