


FOR INFORMATION ONLY

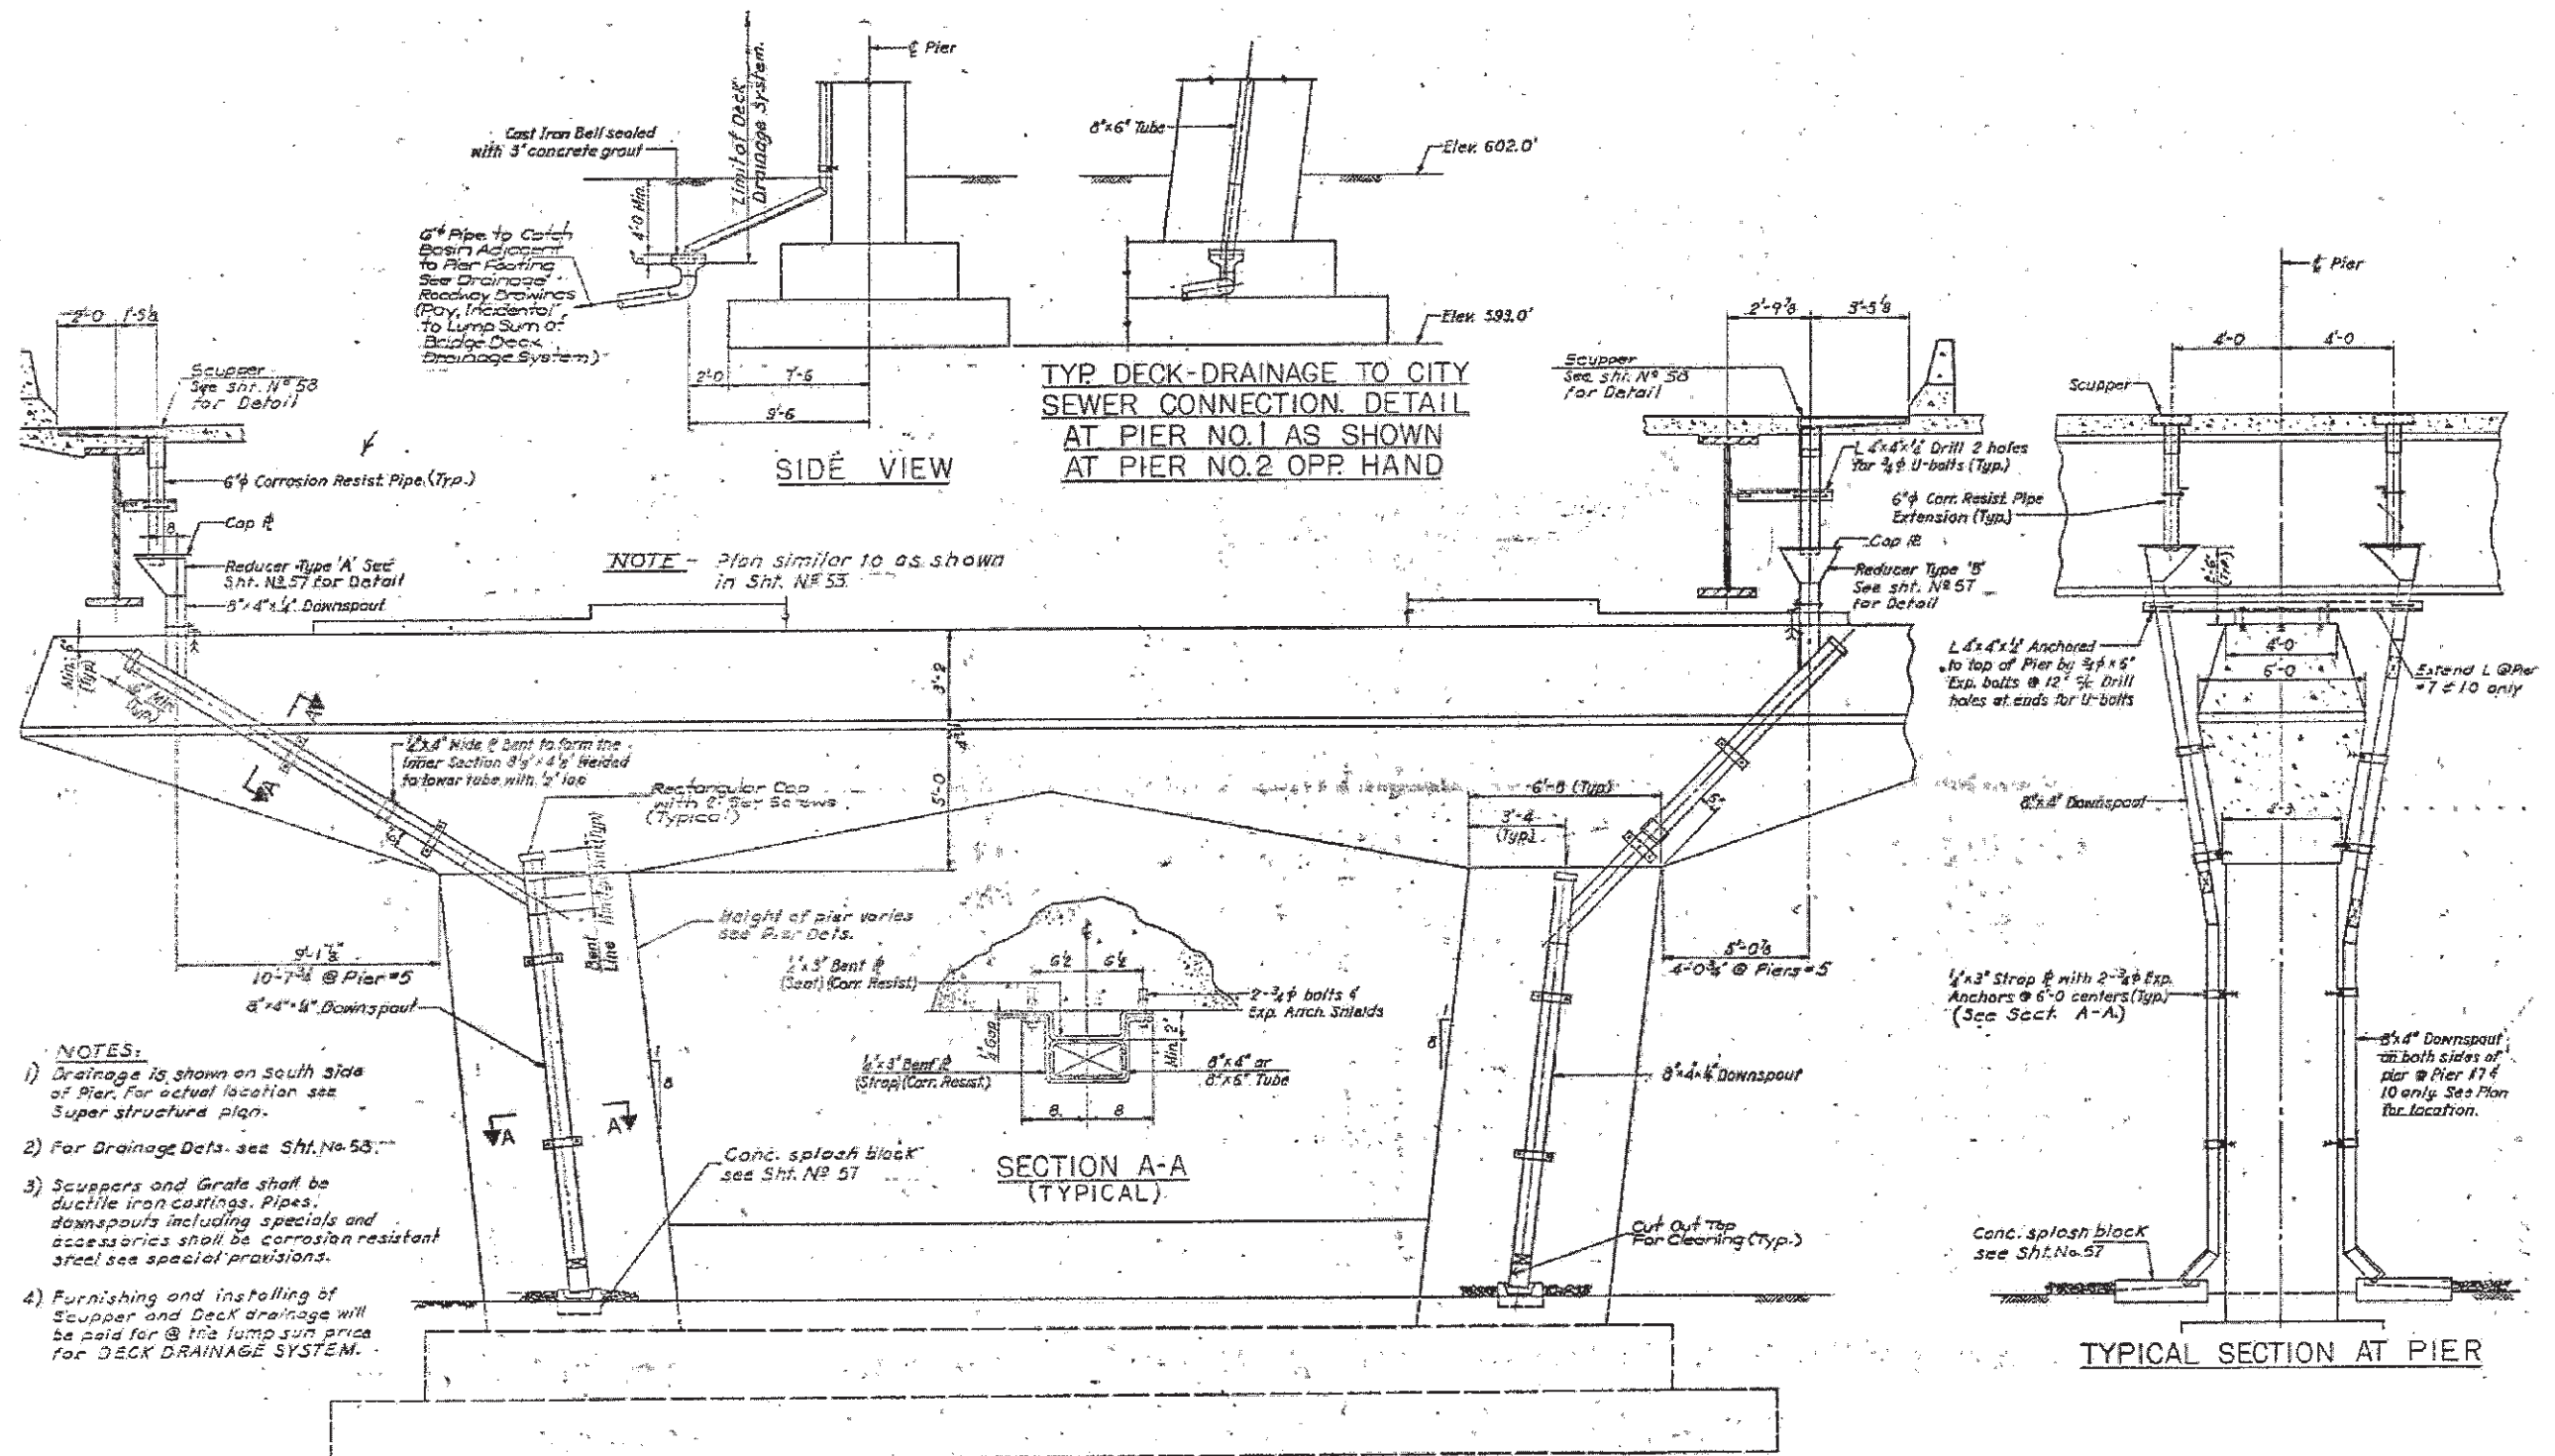

FILE NAME =	USER NAME = curryjw	DESIGNED -	REVISED -	STATE OF ILLINOIS DEPARTMENT OF TRANSPORTATION	DRAINAGE REPAIRS (SN 016-2504)	F.A. RTE.	SECTION	COUNTY	TOTAL SHEETS	SHEET NO.
or:\pwork\pindot\curryjw\d8248919\013232-Design.dgn	PLDT SCALE = 1/8" = 1'-0"	DRAWN -	REVISED -			* 2012-001-1	COOK	27	13	
PLDT DATE = 3/2/2012	DATE -	CHECKED -	REVISED -			CONTRACT NO. 60T31				
		DATE -	REVISED -			ILLINOIS FED. AID PROJECT				

*1) FAU 2612
2) FAP 330

SCALE: SHEET 8 OF 13 SHEETS STA. TO STA.