


F.A.P. RTE.	SECTION	COUNTY	TOTAL SHEETS	SHEET NO.
336	112R-N	McHENRY	266	52
STA. 93+00		TO STA. 107+00		
FED. ROAD DIST. NO.		ILLINOIS FED. AID PROJECT		
CONTRACT NO. 62537				

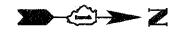

PLAN	NO.	DATE
SURVEYED	BY	
ALIGNED	BY	
CHECKED	BY	
CONTRACT	NO.	


PHOT. FILE	NO.	DATE
SURVEYED	BY	
GRADES CHECKED	BY	
NOTED	BY	
STRUCTURAL NOTATIONS CHECKED	BY	

**MAINTENANCE OF TRAFFIC LEGEND**

- CONSTRUCTION AREA
- DIRECTION OF TRAFFIC
- TEMPORARY CONCRETE BARRIER WALL WITH VERTICAL PANELS AND STEADY BURN LIGHTS @ 50' C-C
- IMPACT ATTENUATOR
- TYPE II BARRICADES OR DRUMS WITH STEADY BURN LIGHTS AT 50' C-C UNLESS OTHERWISE NOTED DEVICES IN TAPER (25' C-C) DEVICES IN RADIUS (10' C-C)
- CONSTRUCTION SIGN
- TYPE III BARRICADES WITH FLASHING LIGHTS (2 EACH)
- ARROW BOARD
- TEMPORARY PAVEMENT
- TEMPORARY DRAINAGE

**TEMPORARY PAVEMENT MARKINGS**

- 4" EDGE LINE - EACH EDGE (YELLOW FOR INSIDE EDGE, WHITE FOR OUTSIDE EDGE)
- 4" WHITE SKIP DASH - (30 FT. SKIP-10 FT. DASH) - BETWEEN LANES
- 4" DOUBLE YELLOW - MEDIANS AND BETWEEN OPPOSING LANES
- 6" WHITE LANE LINE - STORAGE AREA OF LEFT-TURN BAY
- 6" WHITE SKIP DASH - (16 FT. SKIP-2 FT. DASH) - LEFT-TURN BAY
- 12" YELLOW DIAGONALS - (20 FT. C-C) - MEDIANS AND GORES
- 24" WHITE STOP BAR - ALL LOCATIONS
- WHITE LETTERS AND SYMBOLS - TURN LANES

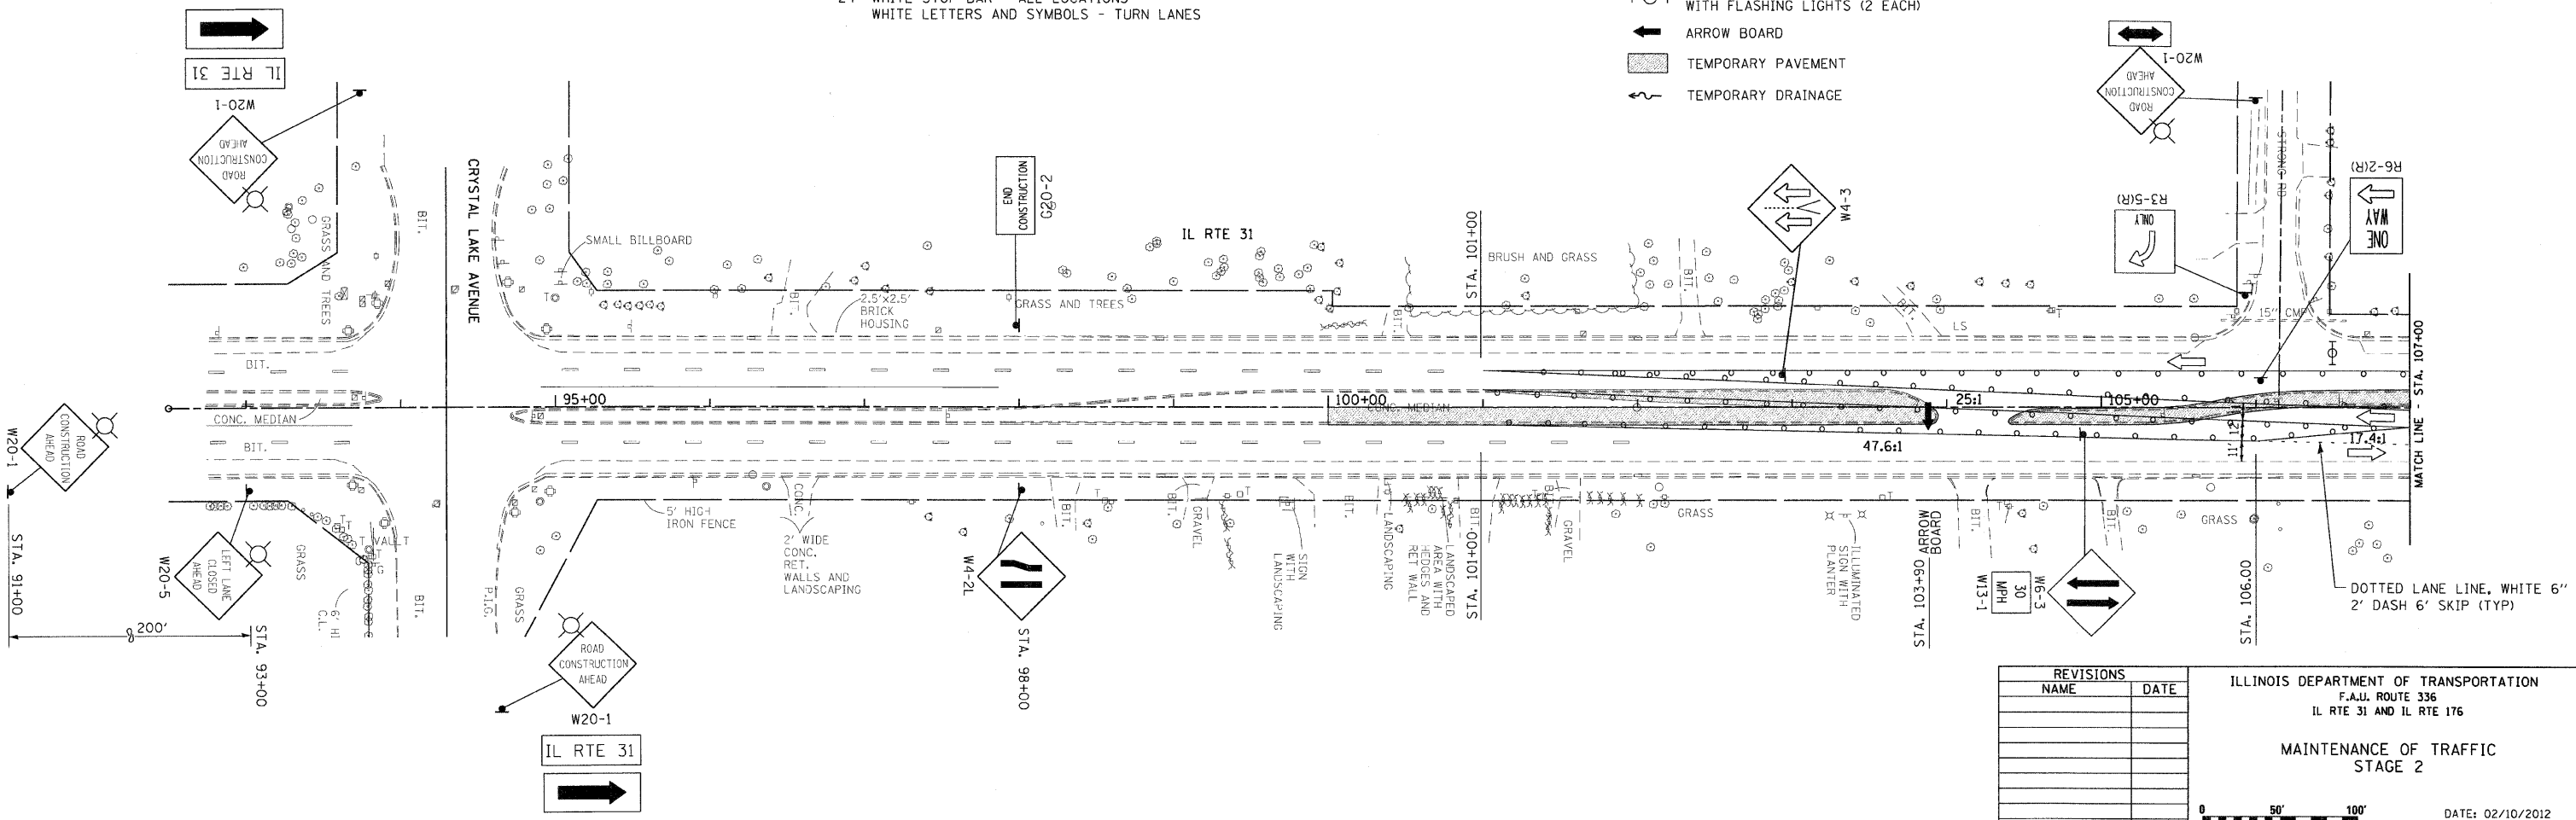

REVISIONS	
NAME	DATE

ILLINOIS DEPARTMENT OF TRANSPORTATION  
 F.A.U. ROUTE 336  
 IL RTE 31 AND IL RTE 176

**MAINTENANCE OF TRAFFIC  
 STAGE 2**

DATE: 02/10/2012  
 DRAWN BY: SMP  
 CHECKED BY: SJC