



ADDITIONAL MARKING REPLACEMENT DUE TO STAGING REQUIREMENTS:
 STA 149+00 TO STA 152+50
 EDGE LINE, 4" WHITE - 700 FT.
 CENTERLINE, 4" DOUBLE YELLOW - 700 FT.

F.A.P. RTE.	SECTION	COUNTY	TOTAL SHEETS	SHEET NO.
336	112R-N	MCHENRY	266	148
STA. 131+00 TO STA. 153+55				
FED. ROAD DIST. NO. ILLINOIS		FED. AID PROJECT CONTRACT NO. 62537		

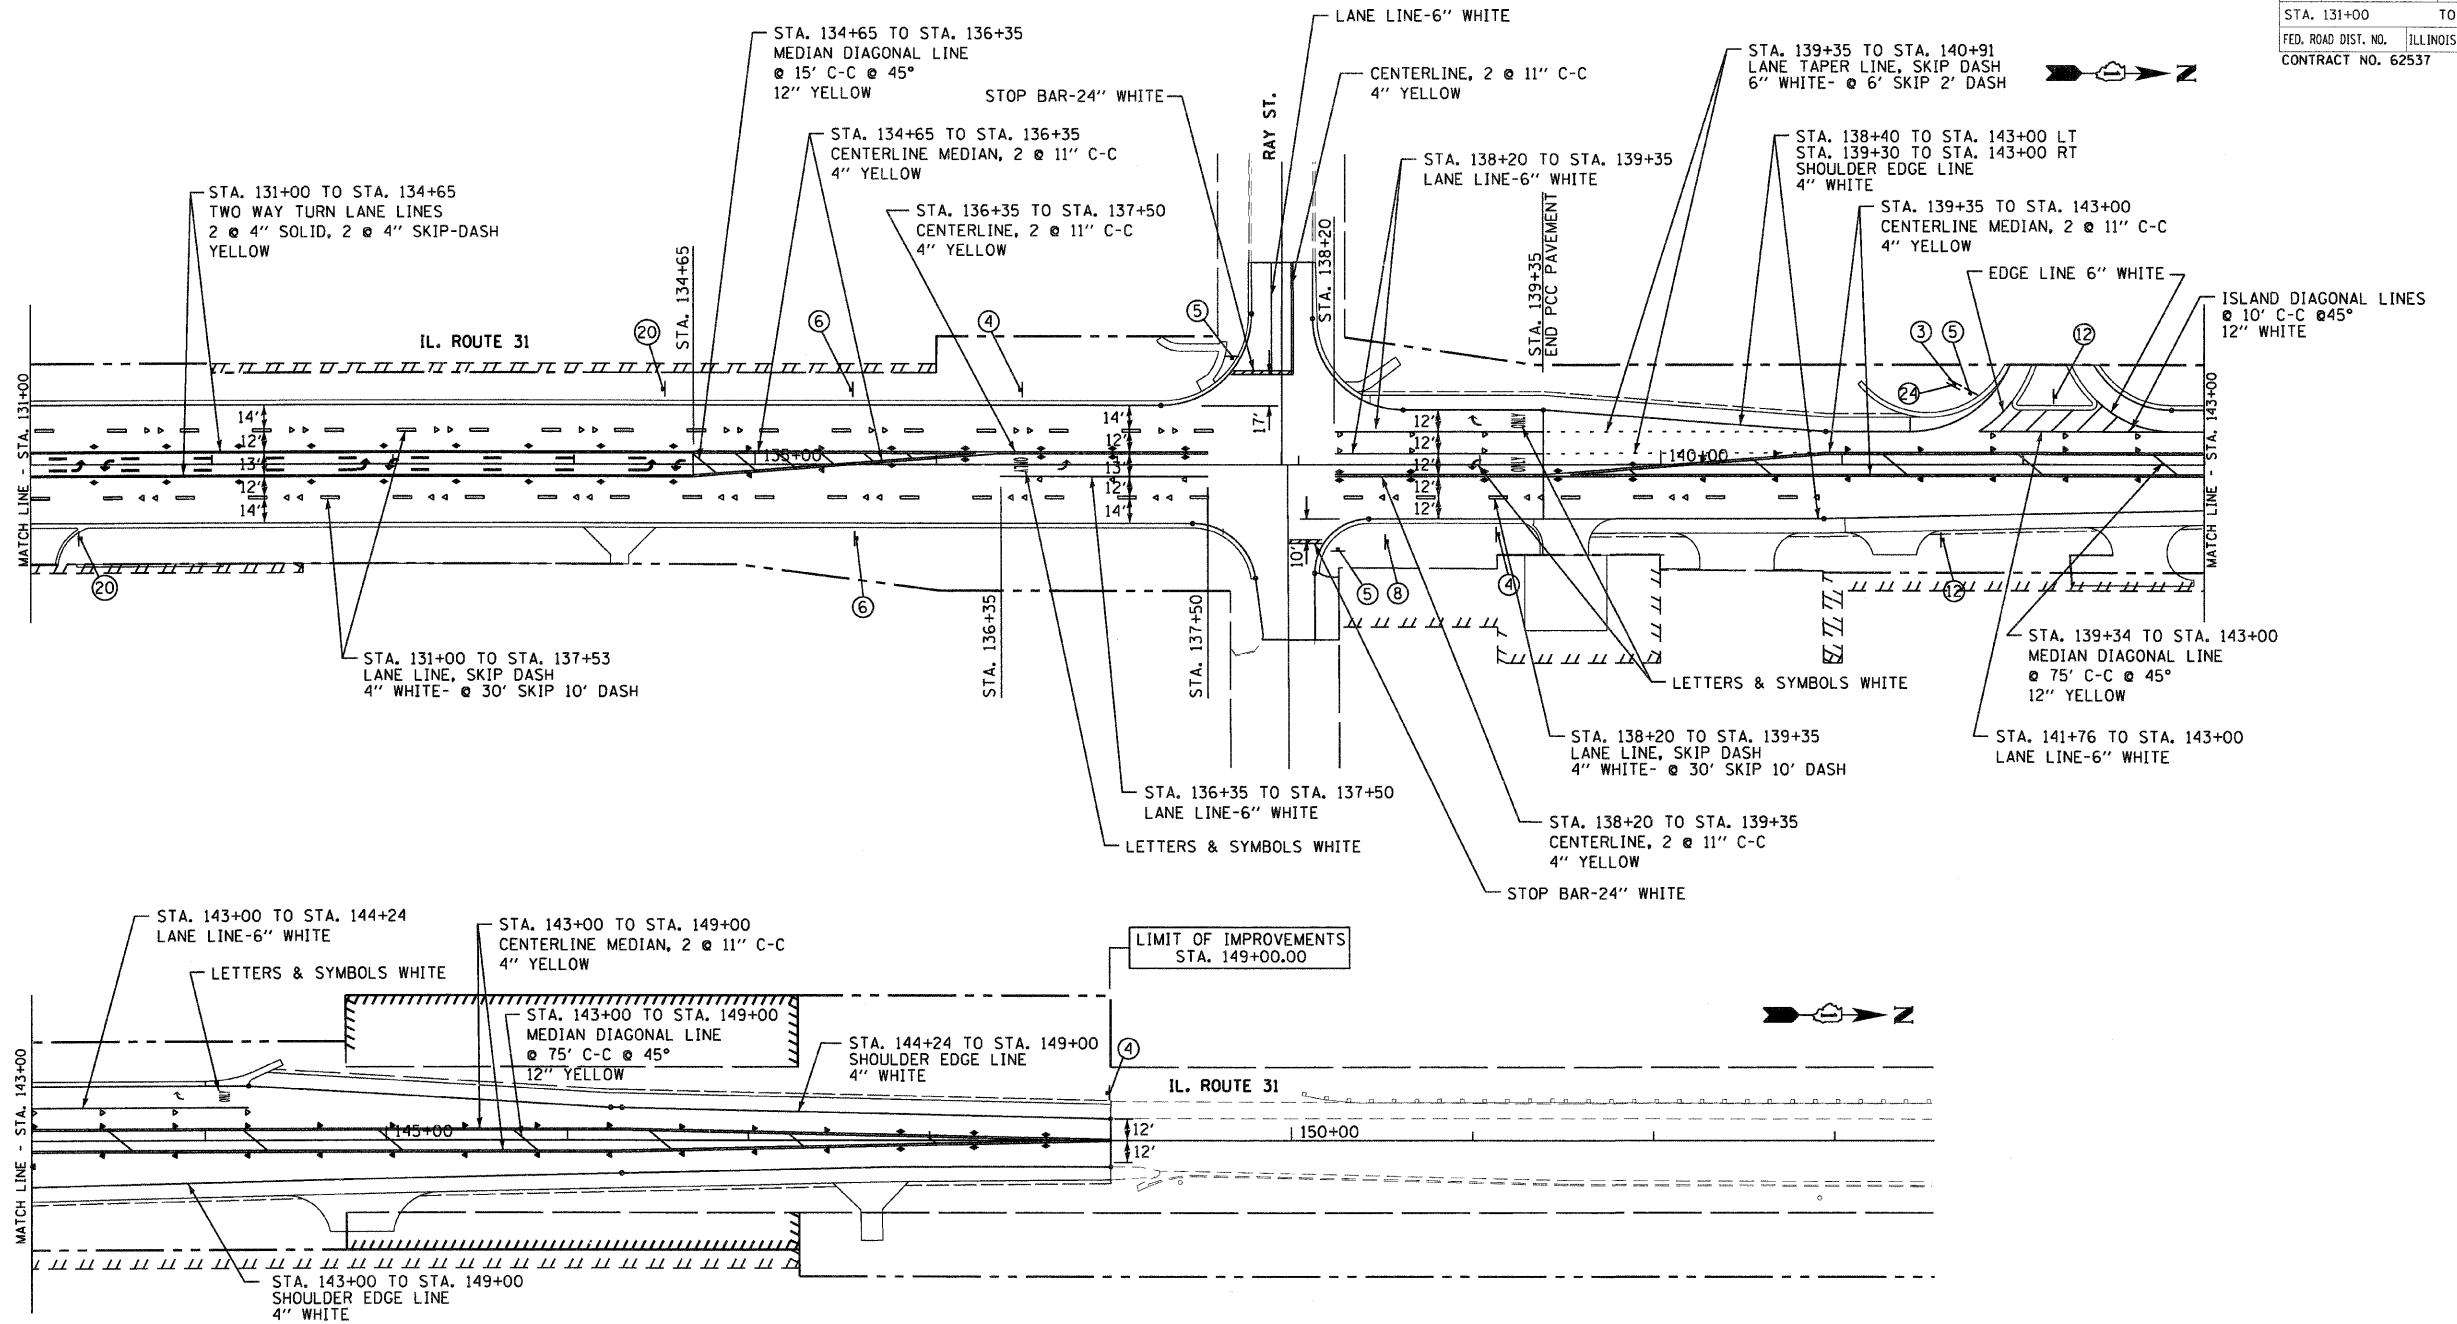

DATE	BY	REVISIONS
		1. REVISED
		2. REVISED
		3. REVISED
		4. REVISED
		5. REVISED
		6. REVISED
		7. REVISED
		8. REVISED
		9. REVISED
		10. REVISED

DATE	BY	REVISIONS
		1. REVISED
		2. REVISED
		3. REVISED
		4. REVISED
		5. REVISED
		6. REVISED
		7. REVISED
		8. REVISED
		9. REVISED
		10. REVISED

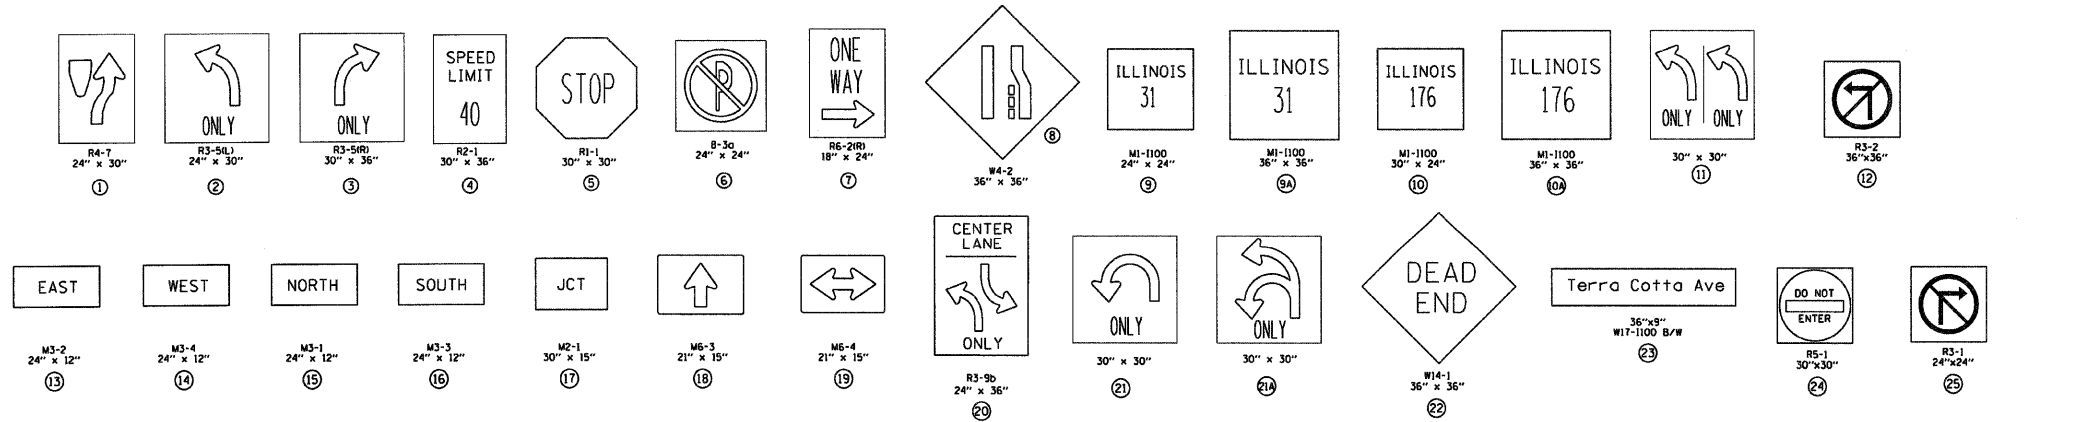

REVISIONS	
NAME	DATE

ILLINOIS DEPARTMENT OF TRANSPORTATION
 F.A.U. ROUTE 336
 IL RTE 31 AND IL RTE 176

PAVEMENT MARKING PLAN AND SIGNING PLAN

0 50' 100'
 1" = 50'

DATE: 02/10/2012
 DRAWN BY: SMP
 CHECKED BY: BDH