

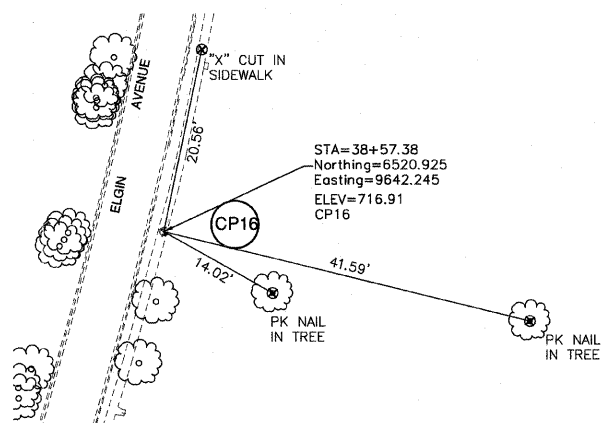
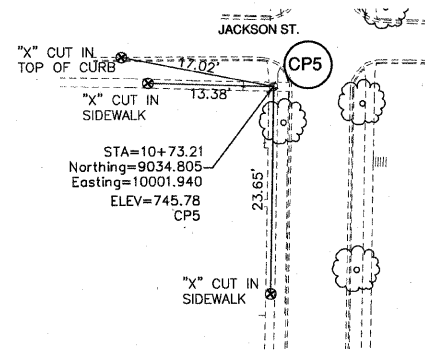
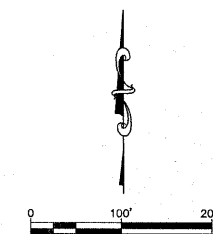


BARRINGTON AVE.

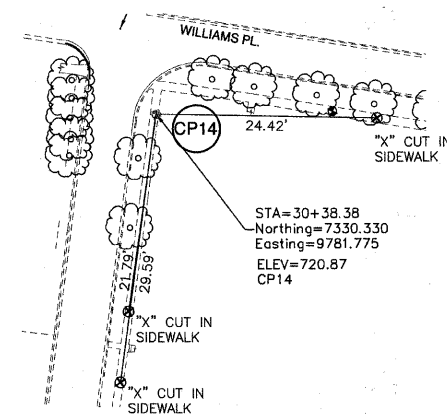

BENCHMARK ELEMENTS BASED ON THE NORTH AMERICAN DATUM OF 1983 (NAD 83)

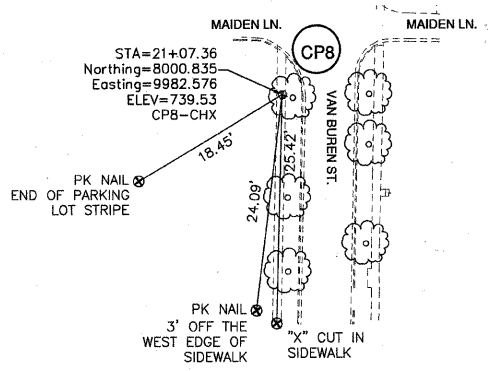

FILE NAME: xxx	GERALD L. HEINZ & ASSOCIATES, INC. CONSULTING ENGINEERS & LAND SURVEYORS 206 NORTH RIVER STREET EAST DUNDEE, ILLINOIS 60118	USER NAME:	DESIGNED: EBW	REVISED: MARCH 23, 2011	STATE OF ILLINOIS DEPARTMENT OF TRANSPORTATION	ALIGNMENT, TIES AND BENCHMARKS	FAU ROUTE	SECTION	COUNTY	TOTAL SHEETS	SHEET NO.	
		PLOT SCALE: 1" = 100'	DRAWN: PC	REVISED: MAY 16, 2011			252B	04-00043-00-PV	KANE	85	10	
		PLOT DATE:	CHECKED: JDH	REVISED:			CONTRACT NO. 63507					
			DATE: AUGUST 25, 2010	REVISED:			SCALE: 1" = 100'	SHEET NO. 2 OF 2 SHEETS	STA: TO STA:	FED. ROAD DIST. NO.	ILLINOIS	FED. AID. PROJECT