



CONSTRUCTION NOTES:

- ① REMOVE EXISTING MASTER CONTROLLER AND DELIVER TO DuPAGE COUNTY DIVISION OF TRANSPORTATION.
- ② REMOVE EXISTING SERVICE INSTALLATION AND INSTALL NEW SERVICE INSTALLATION.

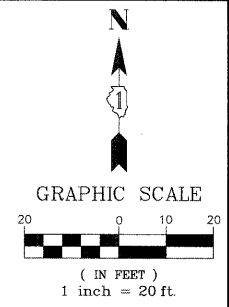

CHURCHILL SCHOOL

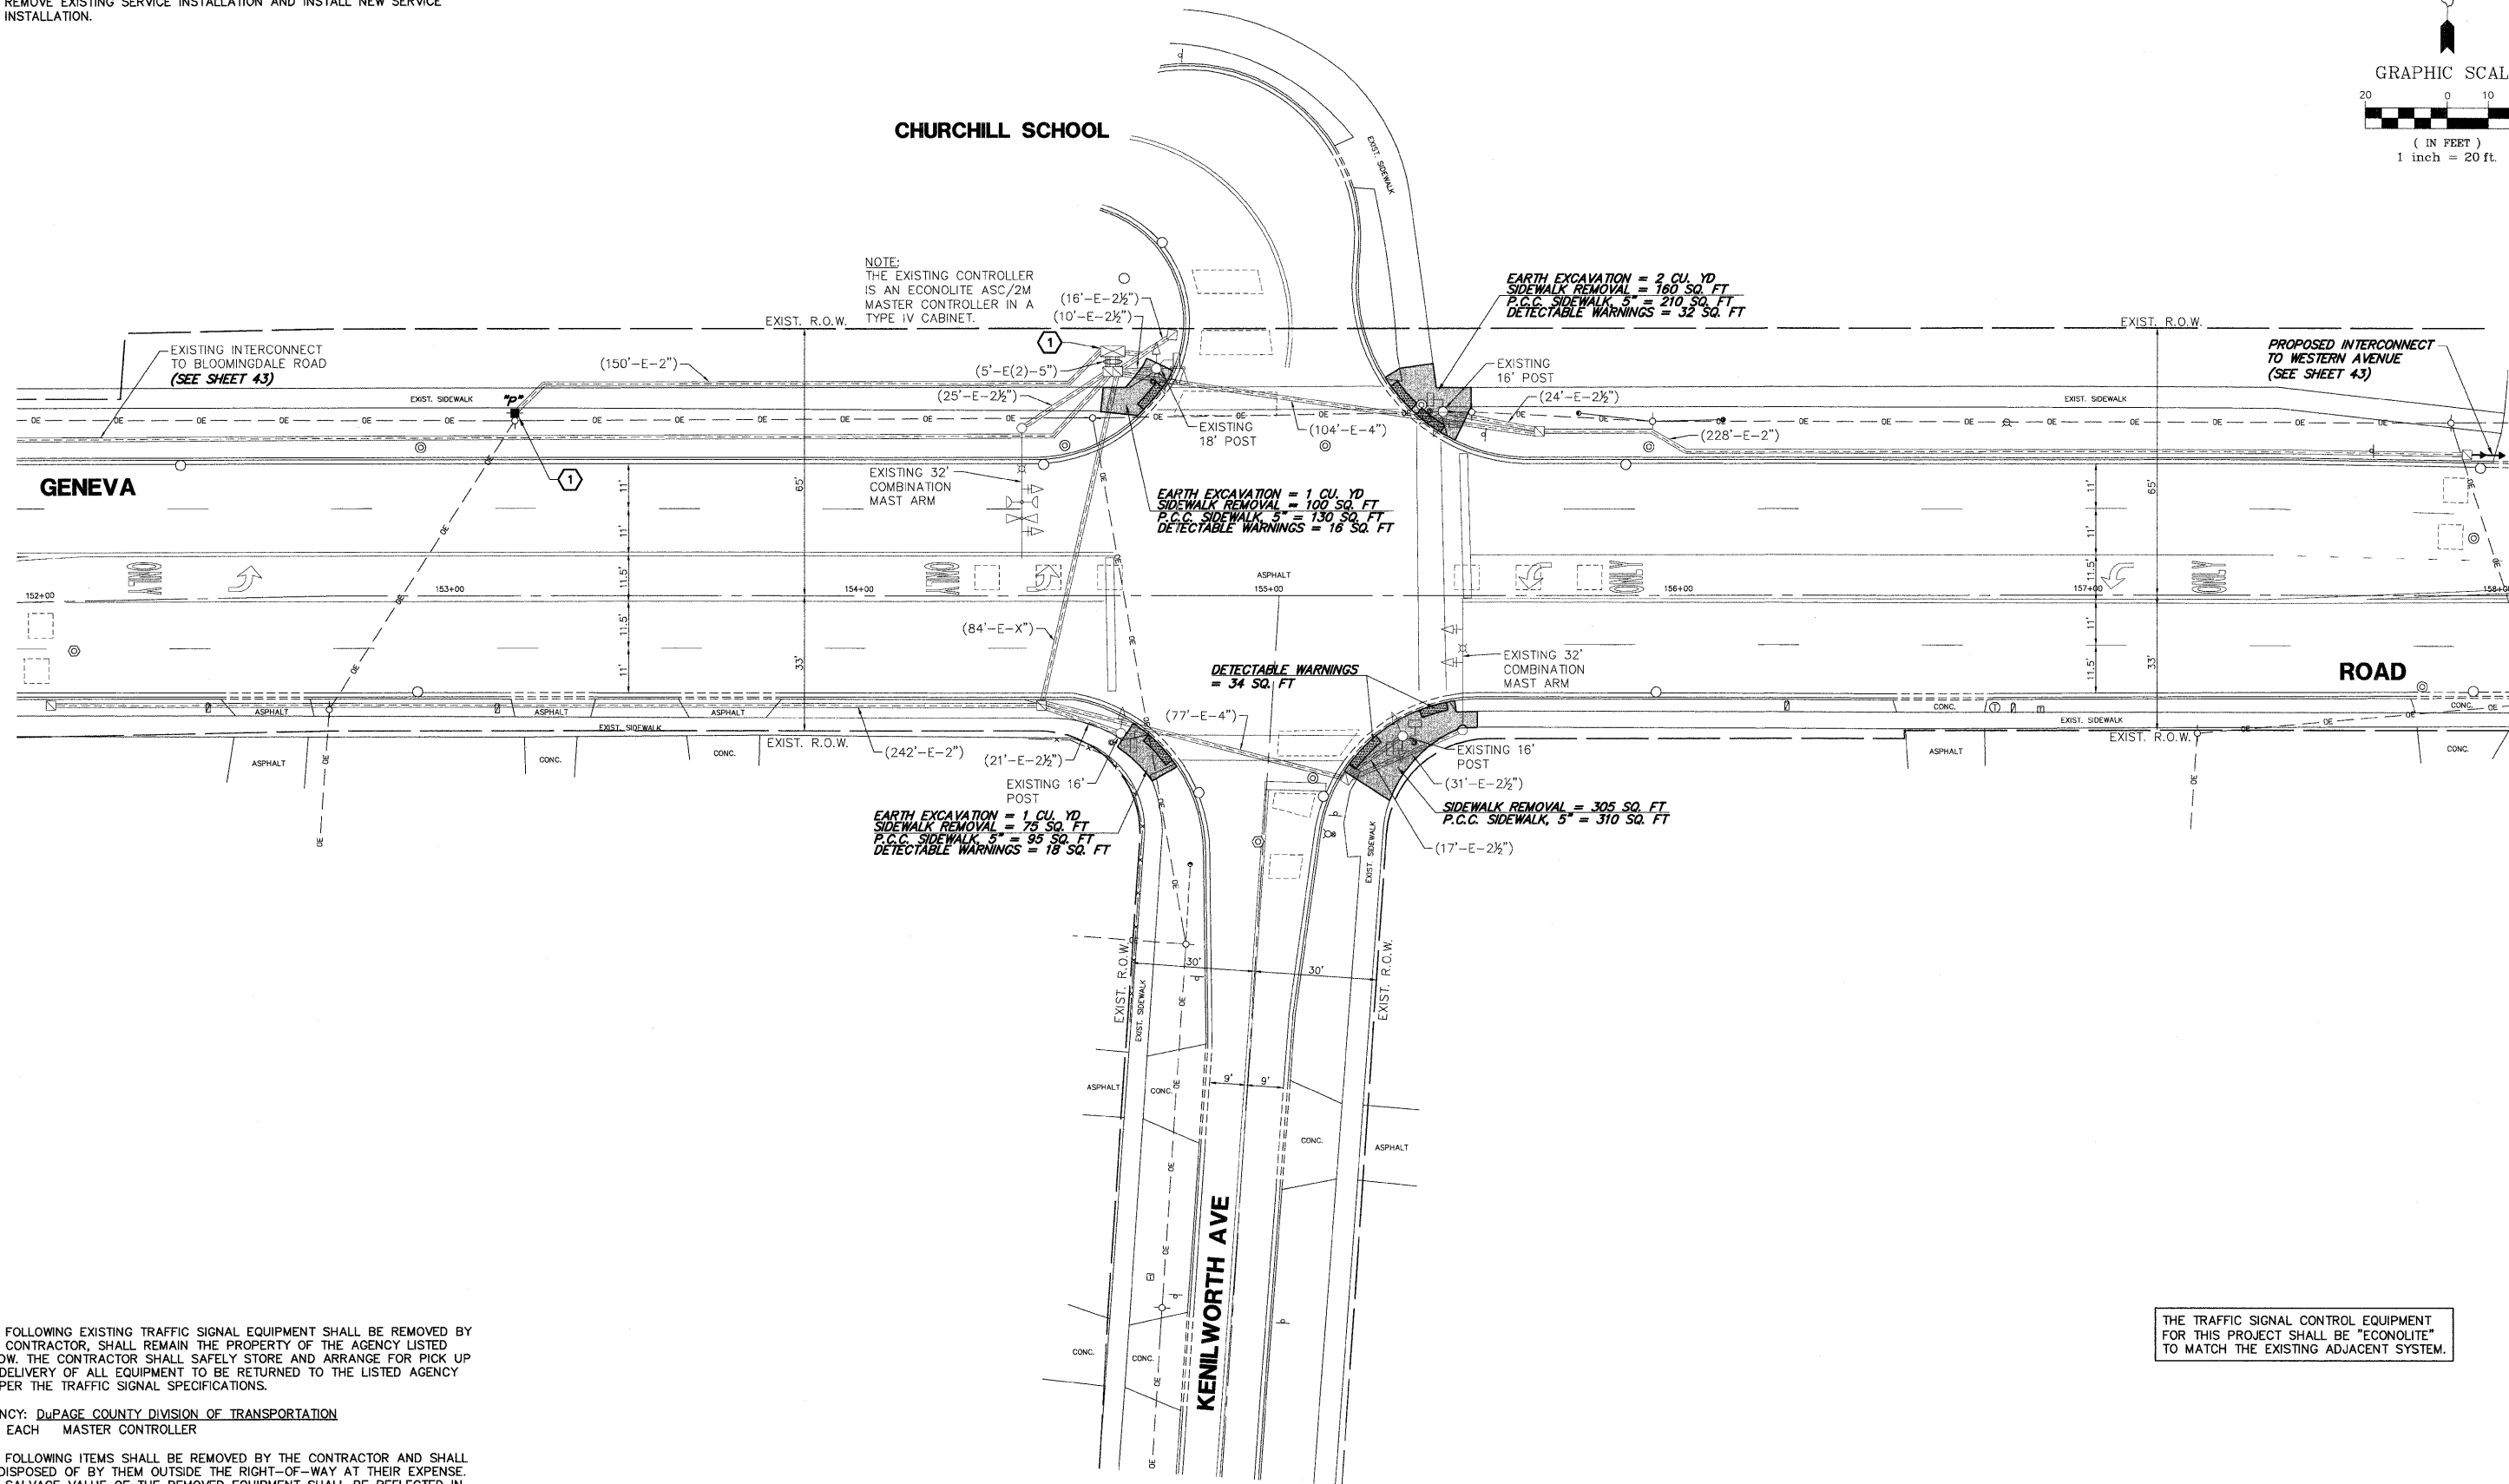

THE FOLLOWING EXISTING TRAFFIC SIGNAL EQUIPMENT SHALL BE REMOVED BY THE CONTRACTOR, SHALL REMAIN THE PROPERTY OF THE AGENCY LISTED BELOW. THE CONTRACTOR SHALL SAFELY STORE AND ARRANGE FOR PICK UP OR DELIVERY OF ALL EQUIPMENT TO BE RETURNED TO THE LISTED AGENCY AS PER THE TRAFFIC SIGNAL SPECIFICATIONS.

AGENCY: DuPAGE COUNTY DIVISION OF TRANSPORTATION
 1 EACH MASTER CONTROLLER

THE FOLLOWING ITEMS SHALL BE REMOVED BY THE CONTRACTOR AND SHALL BE DISPOSED OF BY THEM OUTSIDE THE RIGHT-OF-WAY AT THEIR EXPENSE. THE SALVAGE VALUE OF THE REMOVED EQUIPMENT SHALL BE REFLECTED IN THE CONTRACT BID PRICE.

1 EACH SERVICE INSTALLATION

THE TRAFFIC SIGNAL CONTROL EQUIPMENT FOR THIS PROJECT SHALL BE "ECONOLITE" TO MATCH THE EXISTING ADJACENT SYSTEM.

FILE NAME = 4281.800-TR1.dwg	USER NAME = ZACH WALLSTEN	DESIGNED - JRD	REVISED -	STATE OF ILLINOIS DEPARTMENT OF TRANSPORTATION	TRAFFIC SIGNAL MODERNIZATION PLAN GENEVA RD AT KENILWORTH AVE/CHURCHILL SCHOOL			FAU RTE 1397	SECTION 09-00206-08-TL	COUNTY DuPAGE	TOTAL SHEETS 53	SHEET NO. 17
	PLOT SCALE = 1" = .0833'	DRAWN - ZCW	REVISED -		SCALE 1"=20'	SHEET NO.	OF SHEETS	STA.	TO STA.	CONTRACT # 63625	GHA #4281.800	
	PLOT DATE = 12/16/2011	CHECKED - KLB	REVISED -								ILLINOIS FED. AID PROJECT	
		DATE - 12/16/2011	REVISED -									