
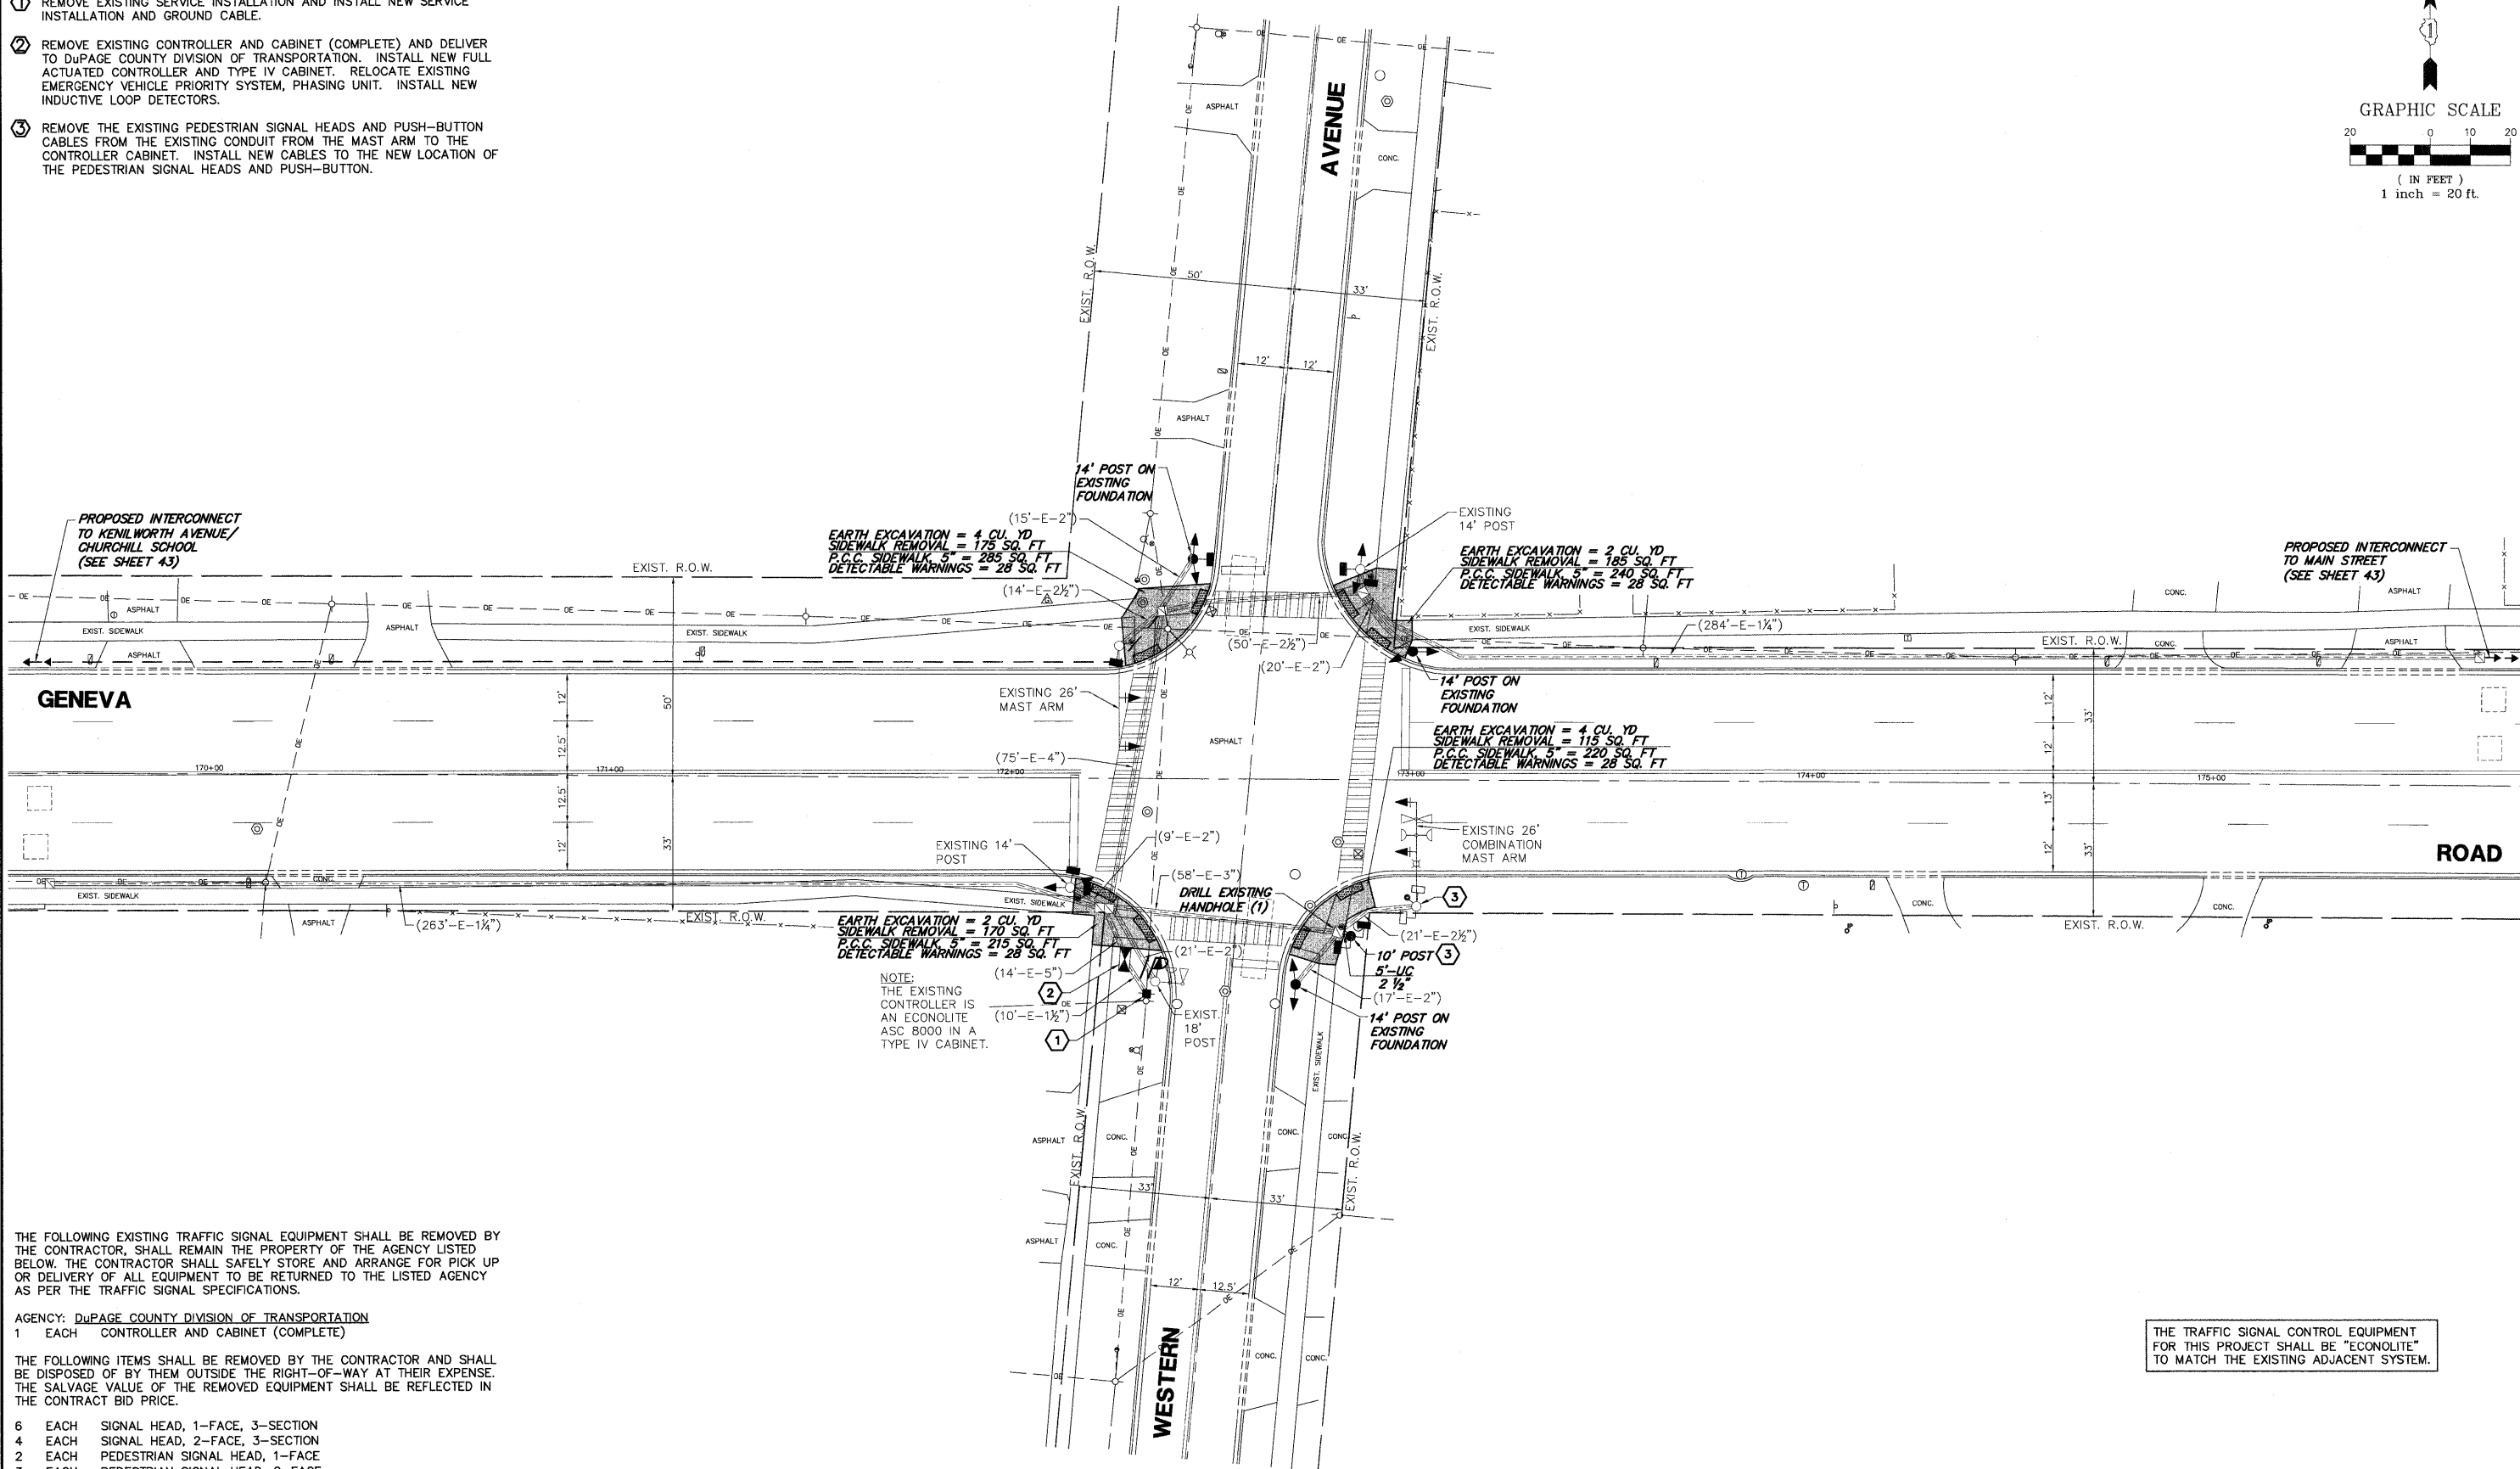


**CONSTRUCTION NOTES:**

- ① REMOVE EXISTING SERVICE INSTALLATION AND INSTALL NEW SERVICE INSTALLATION AND GROUND CABLE.
- ② REMOVE EXISTING CONTROLLER AND CABINET (COMPLETE) AND DELIVER TO DUPAGE COUNTY DIVISION OF TRANSPORTATION. INSTALL NEW FULL ACTUATED CONTROLLER AND TYPE IV CABINET. RELOCATE EXISTING EMERGENCY VEHICLE PRIORITY SYSTEM, PHASING UNIT. INSTALL NEW INDUCTIVE LOOP DETECTORS.
- ③ REMOVE THE EXISTING PEDESTRIAN SIGNAL HEADS AND PUSH-BUTTON CABLES FROM THE EXISTING CONDUIT FROM THE MAST ARM TO THE CONTROLLER CABINET. INSTALL NEW CABLES TO THE NEW LOCATION OF THE PEDESTRIAN SIGNAL HEADS AND PUSH-BUTTON.

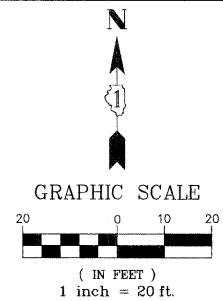

THE FOLLOWING EXISTING TRAFFIC SIGNAL EQUIPMENT SHALL BE REMOVED BY THE CONTRACTOR, SHALL REMAIN THE PROPERTY OF THE AGENCY LISTED BELOW. THE CONTRACTOR SHALL SAFELY STORE AND ARRANGE FOR PICK UP OR DELIVERY OF ALL EQUIPMENT TO BE RETURNED TO THE LISTED AGENCY AS PER THE TRAFFIC SIGNAL SPECIFICATIONS.

AGENCY: DUPAGE COUNTY DIVISION OF TRANSPORTATION  
 1 EACH CONTROLLER AND CABINET (COMPLETE)

THE FOLLOWING ITEMS SHALL BE REMOVED BY THE CONTRACTOR AND SHALL BE DISPOSED OF BY THEM OUTSIDE THE RIGHT-OF-WAY AT THEIR EXPENSE. THE SALVAGE VALUE OF THE REMOVED EQUIPMENT SHALL BE REFLECTED IN THE CONTRACT BID PRICE.

- 6 EACH SIGNAL HEAD, 1-FACE, 3-SECTION
- 4 EACH SIGNAL HEAD, 2-FACE, 3-SECTION
- 2 EACH PEDESTRIAN SIGNAL HEAD, 1-FACE
- 3 EACH PEDESTRIAN SIGNAL HEAD, 2-FACE
- 4 EACH PEDESTRIAN PUSH-BUTTON
- 4 EACH TRAFFIC SIGNAL BACKPLATE
- 3 EACH SIGNAL POST
- 1 EACH SERVICE INSTALLATION

THE TRAFFIC SIGNAL CONTROL EQUIPMENT FOR THIS PROJECT SHALL BE "ECONOLITE" TO MATCH THE EXISTING ADJACENT SYSTEM.

FILE NAME - 4281.800-TR1.dwg	USER NAME - ZACH WALLSTEN	DESIGNED - JRD	REVISED -	<b>STATE OF ILLINOIS DEPARTMENT OF TRANSPORTATION</b>	<b>TRAFFIC SIGNAL MODERNIZATION PLAN GENEVA ROAD AT WESTERN AVENUE</b>	FAU. RTE. 1397	SECTION 09-00206-08-TL	COUNTY DuPAGE	TOTAL SHEETS 53	SHEET NO. 19
PLOT SCALE = 1" = .0833'		DRAWN - ZCW		SCALE 1"=20'		SHEET NO. OF SHEETS		STA. TO STA.		CONTRACT #: 63625
PLOT DATE = 12/16/2011		CHECKED - KLB								ILLINOIS FED. AID PROJECT
		DATE - 12/16/2011								

CHA #4281.800