
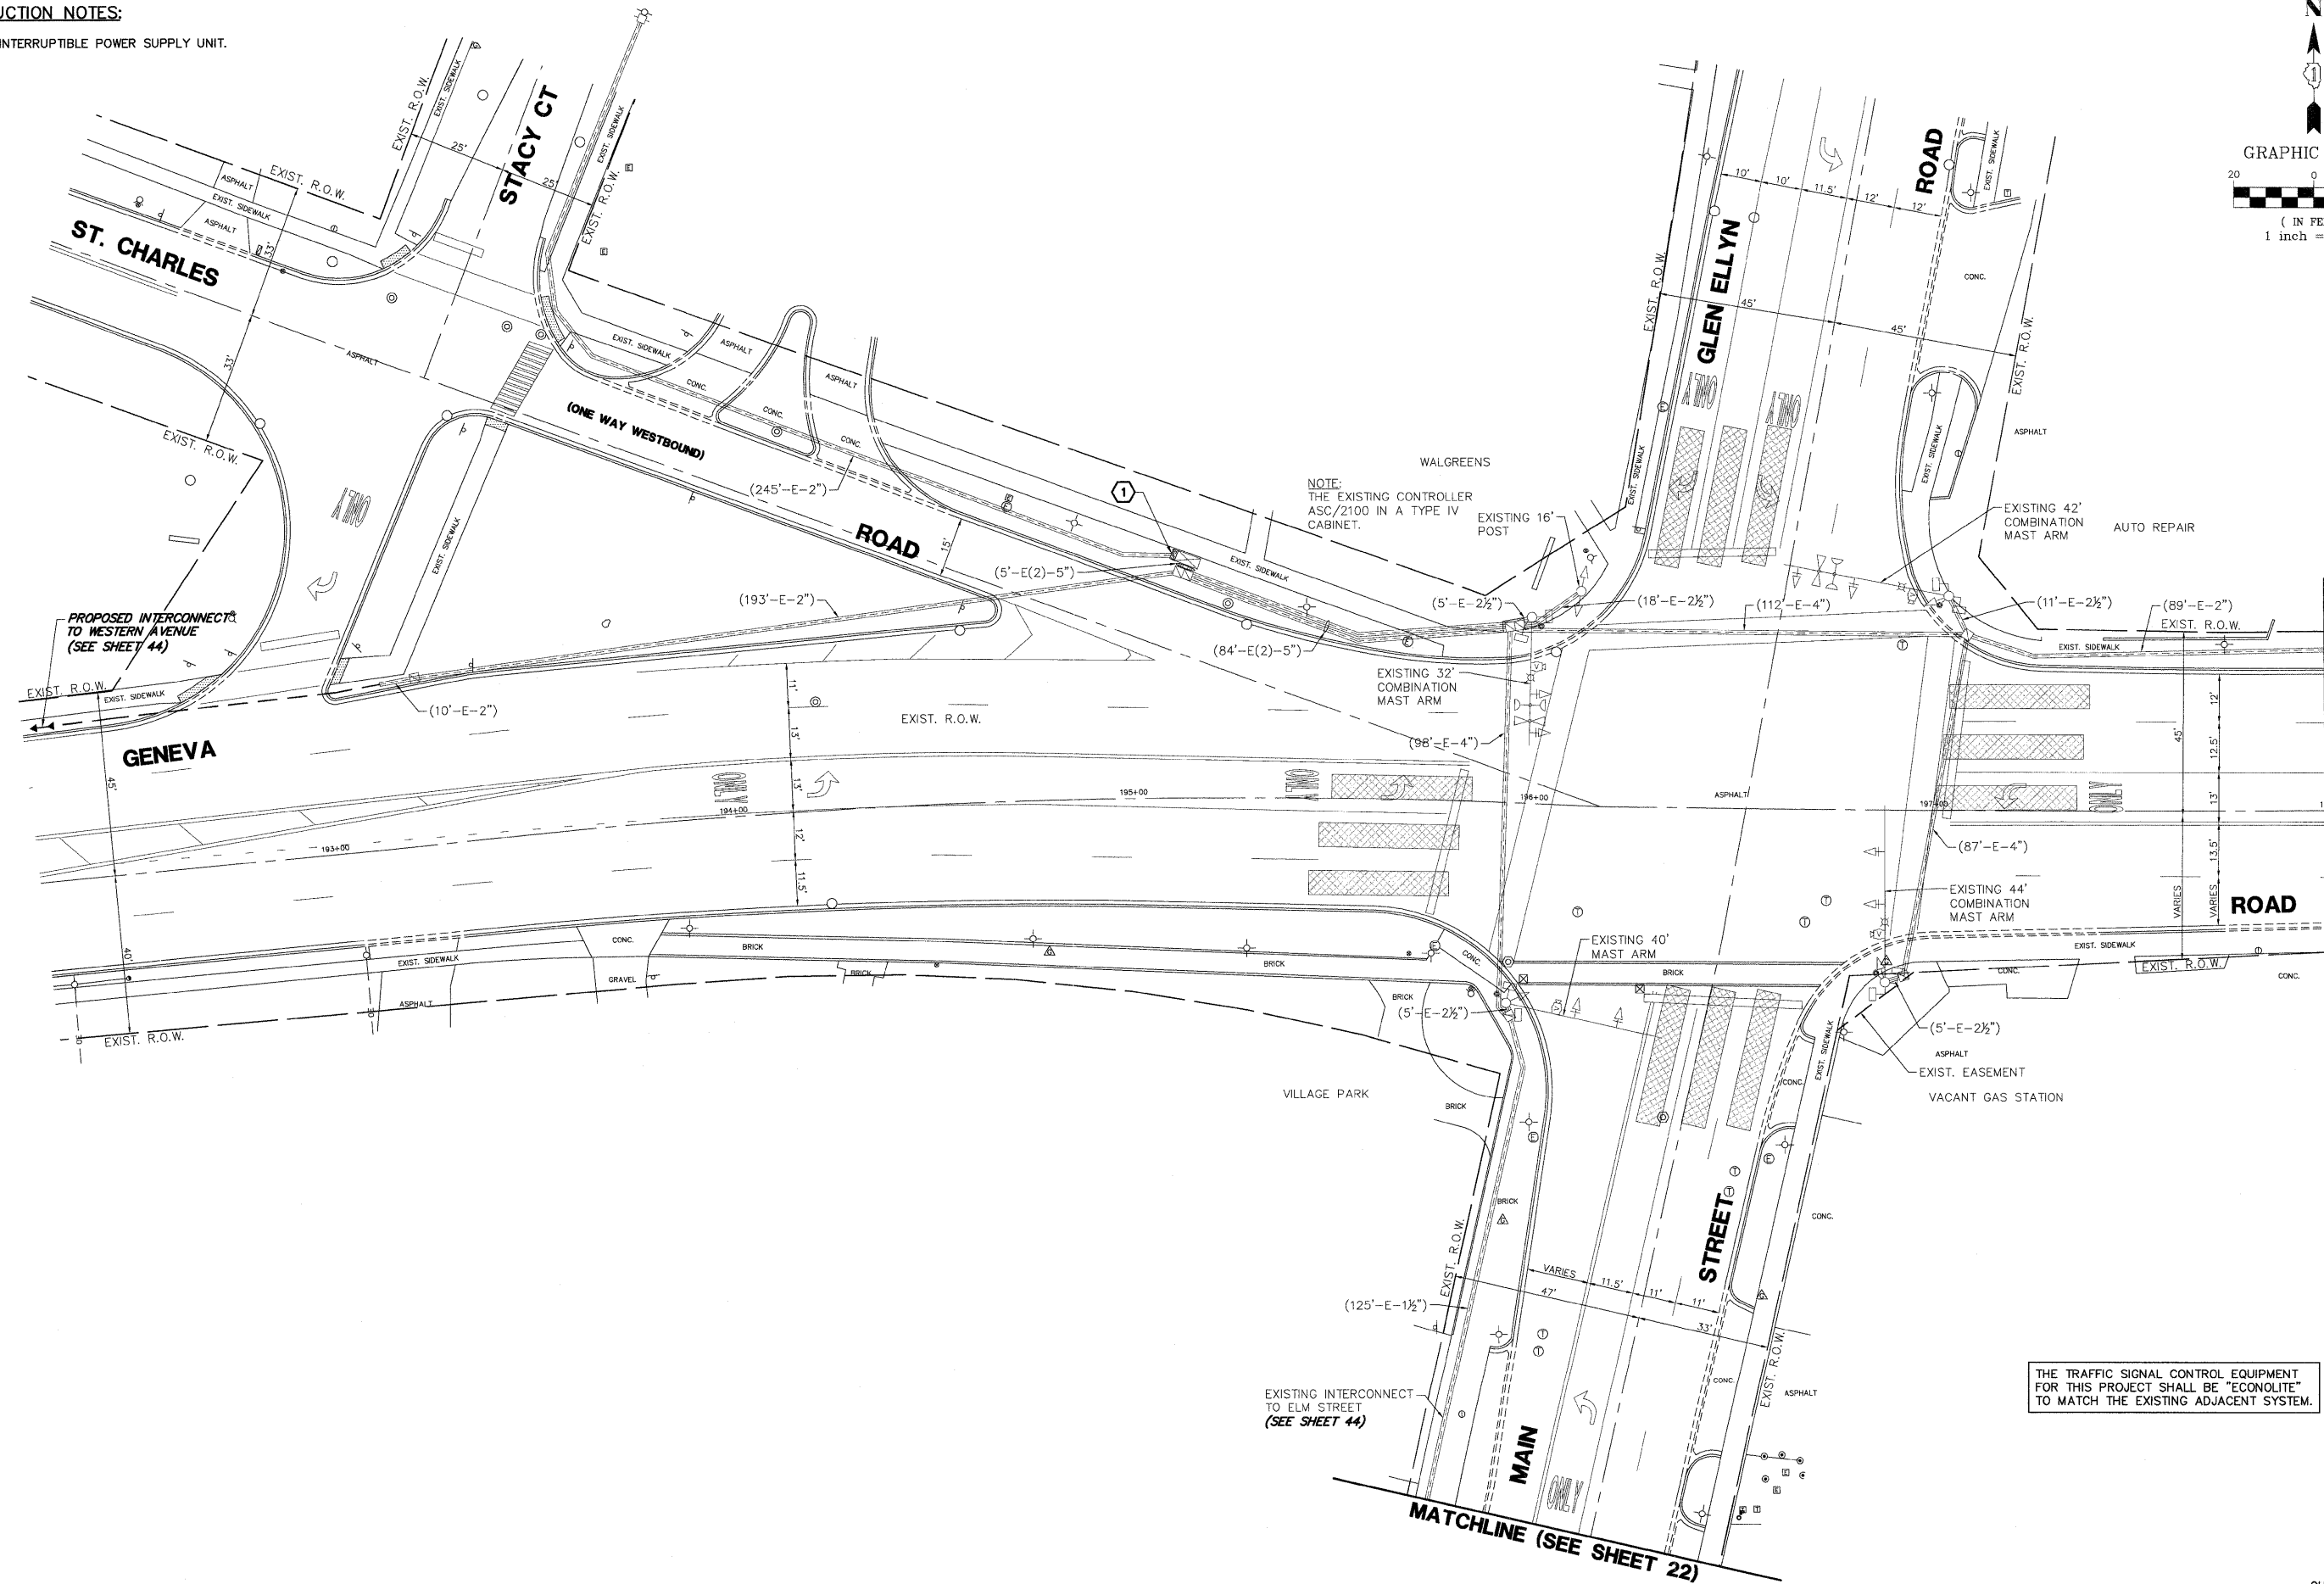


CONSTRUCTION NOTES:

- ① INSTALL UNINTERRUPTIBLE POWER SUPPLY UNIT.

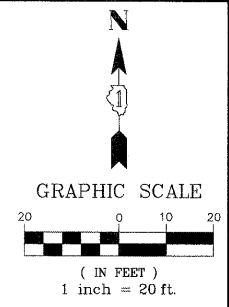

FILE NAME = 4281.800-TR1.dwg	USER NAME = ZACH WALLSTEN	DESIGNED - JRD	REVISED -	STATE OF ILLINOIS DEPARTMENT OF TRANSPORTATION	TRAFFIC SIGNAL MODERNIZATION PLAN GENEVA RD/ST. CHARLES RD AT MAIN ST/GLEN ELLYN RD			FAUJ. RTE. 1397	SECTION 09-00206-08-TL	COUNTY DuPAGE	TOTAL SHEETS 53	SHEET NO. 21
	PLOT SCALE = 1" = .0833'	DRAWN - ZCW	REVISED -		SCALE 1"=20'	SHEET NO.	OF SHEETS	STA.	TO STA.	CONTRACT # 63625	ILLINOIS FED. AID PROJECT	
	PLOT DATE = 12/16/2011	CHECKED - KLB	REVISED -									
		DATE - 12/16/2011	REVISED -									

GHA #4281.800