
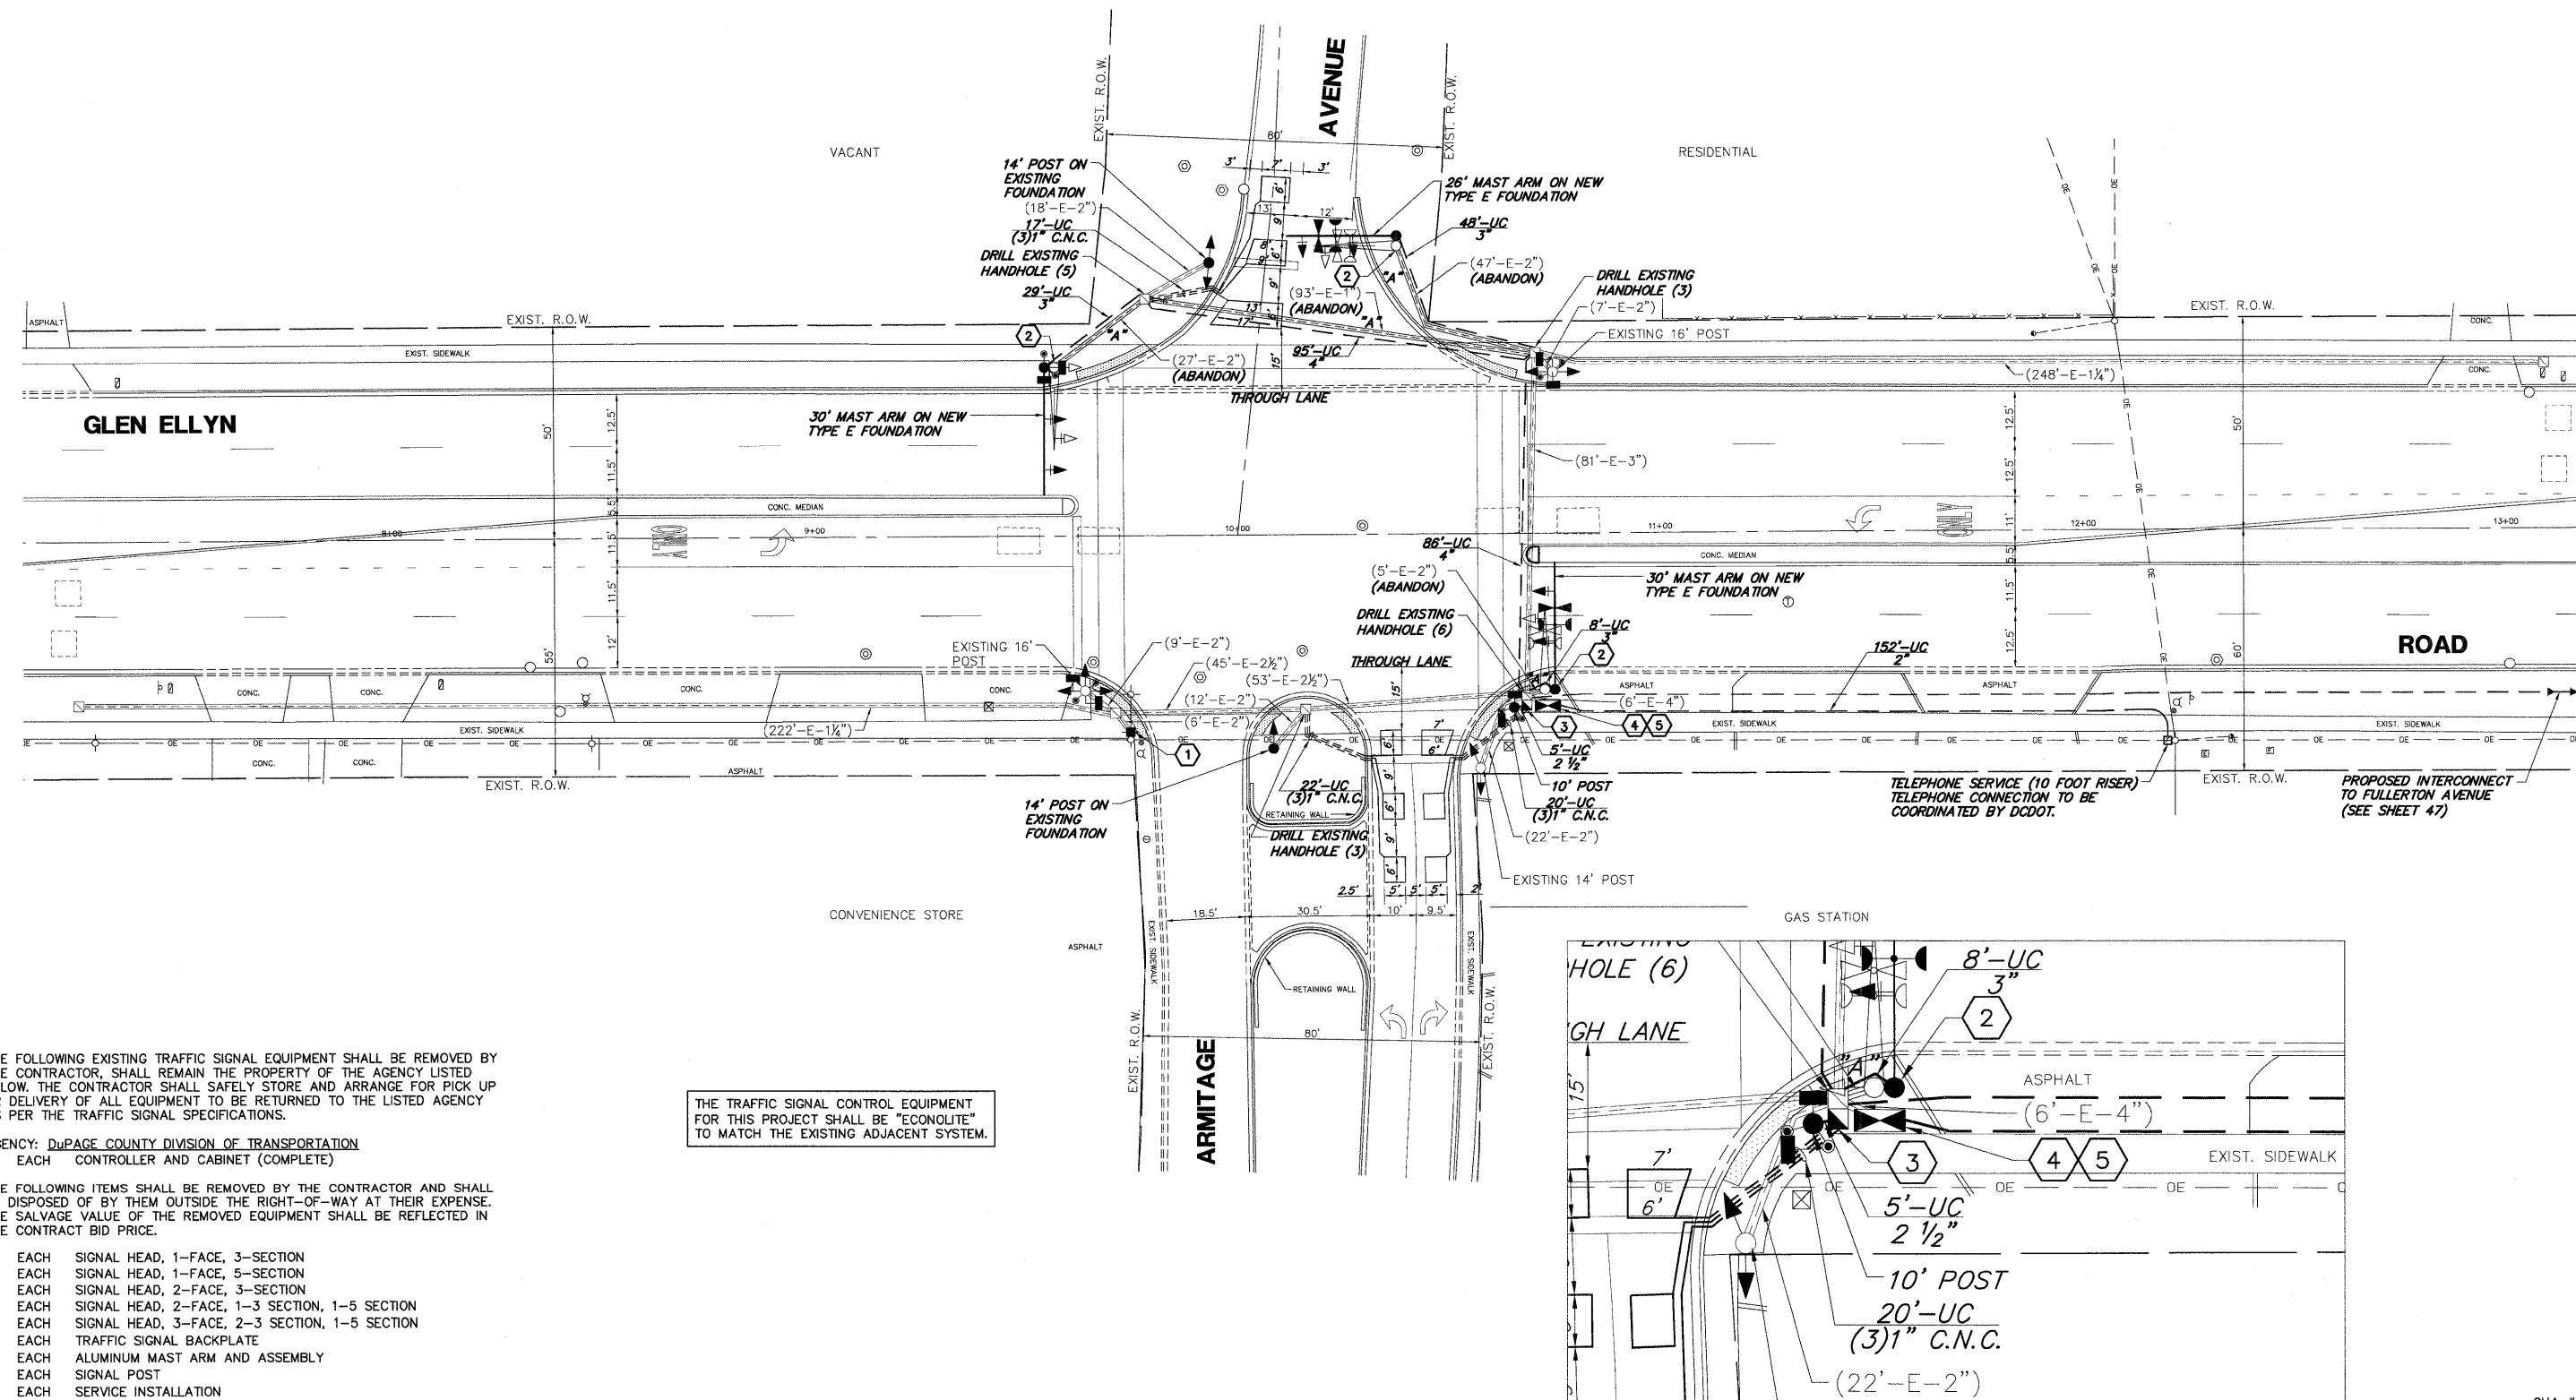


**CONSTRUCTION NOTES:**

- 1 REMOVE EXISTING SERVICE INSTALLATION AND INSTALL A NEW SERVICE INSTALLATION AND GROUND CABLE.
- 2 REMOVE EXISTING ALUMINUM MAST ARM ASSEMBLY, FOUNDATION, ALL CABLES BACK TO THE CONTROLLER CABINET, AND ABANDON ALL CONDUIT IN PLACE.
- 3 REBUILD EXISTING HANDHOLE TO DOUBLE HANDHOLE.
- 4 MODIFY EXISTING CONTROLLER FOUNDATION TO ACCOMMODATE NEW CONDUITS.
- 5 REMOVE EXISTING CONTROLLER AND CABINET (COMPLETE) AND INSTALL NEW FULL-ACTUATED CONTROLLER AND TYPE IV CABINET, SPECIAL, MASTER CONTROLLER, SPECIAL, AND TRANSCEIVER-FIBER OPTIC.

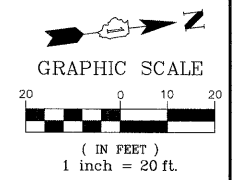

THE FOLLOWING EXISTING TRAFFIC SIGNAL EQUIPMENT SHALL BE REMOVED BY THE CONTRACTOR. THE CONTRACTOR SHALL REMAIN THE PROPERTY OF THE AGENCY LISTED BELOW. THE CONTRACTOR SHALL SAFELY STORE AND ARRANGE FOR PICK UP OR DELIVERY OF ALL EQUIPMENT TO BE RETURNED TO THE LISTED AGENCY AS PER THE TRAFFIC SIGNAL SPECIFICATIONS.

AGENCY: DuPAGE COUNTY DIVISION OF TRANSPORTATION  
 1 EACH CONTROLLER AND CABINET (COMPLETE)

THE FOLLOWING ITEMS SHALL BE REMOVED BY THE CONTRACTOR AND SHALL BE DISPOSED OF BY THEM OUTSIDE THE RIGHT-OF-WAY AT THEIR EXPENSE. THE SALVAGE VALUE OF THE REMOVED EQUIPMENT SHALL BE REFLECTED IN THE CONTRACT BID PRICE.

- 5 EACH SIGNAL HEAD, 1-FACE, 3-SECTION
- 2 EACH SIGNAL HEAD, 1-FACE, 5-SECTION
- 1 EACH SIGNAL HEAD, 2-FACE, 3-SECTION
- 1 EACH SIGNAL HEAD, 2-FACE, 1-3 SECTION, 1-5 SECTION
- 1 EACH SIGNAL HEAD, 3-FACE, 2-3 SECTION, 1-5 SECTION
- 3 EACH TRAFFIC SIGNAL BACKPLATE
- 3 EACH ALUMINUM MAST ARM AND ASSEMBLY
- 3 EACH SIGNAL POST
- 1 EACH SERVICE INSTALLATION

THE TRAFFIC SIGNAL CONTROL EQUIPMENT FOR THIS PROJECT SHALL BE "ECONOLITE" TO MATCH THE EXISTING ADJACENT SYSTEM.

FILE NAME = 4281.800-TR1.dwg	USER NAME = ZACH WALLSTEN	DESIGNED - JRD	REVISED -	<b>STATE OF ILLINOIS DEPARTMENT OF TRANSPORTATION</b>	<b>TRAFFIC SIGNAL MODERNIZATION PLAN GLEN ELLYN ROAD AT ARMITAGE ROAD</b>	SCALE 1"=20'	SHEET NO. OF SHEETS	STA. TO STA.	FAUJ. RTE. 2581	SECTION 09-00206-08-TL	COUNTY DuPAGE	TOTAL SHEETS 53	SHEET NO. 28	CONTRACT # 63625	ILLINOIS FED. AID PROJECT
PLOT SCALE = 1" = .0833'		CHECKED - KLB	REVISED -												
PLOT DATE = 12/16/2011		DATE - 12/16/2011	REVISED -												

GHA #4281.800