
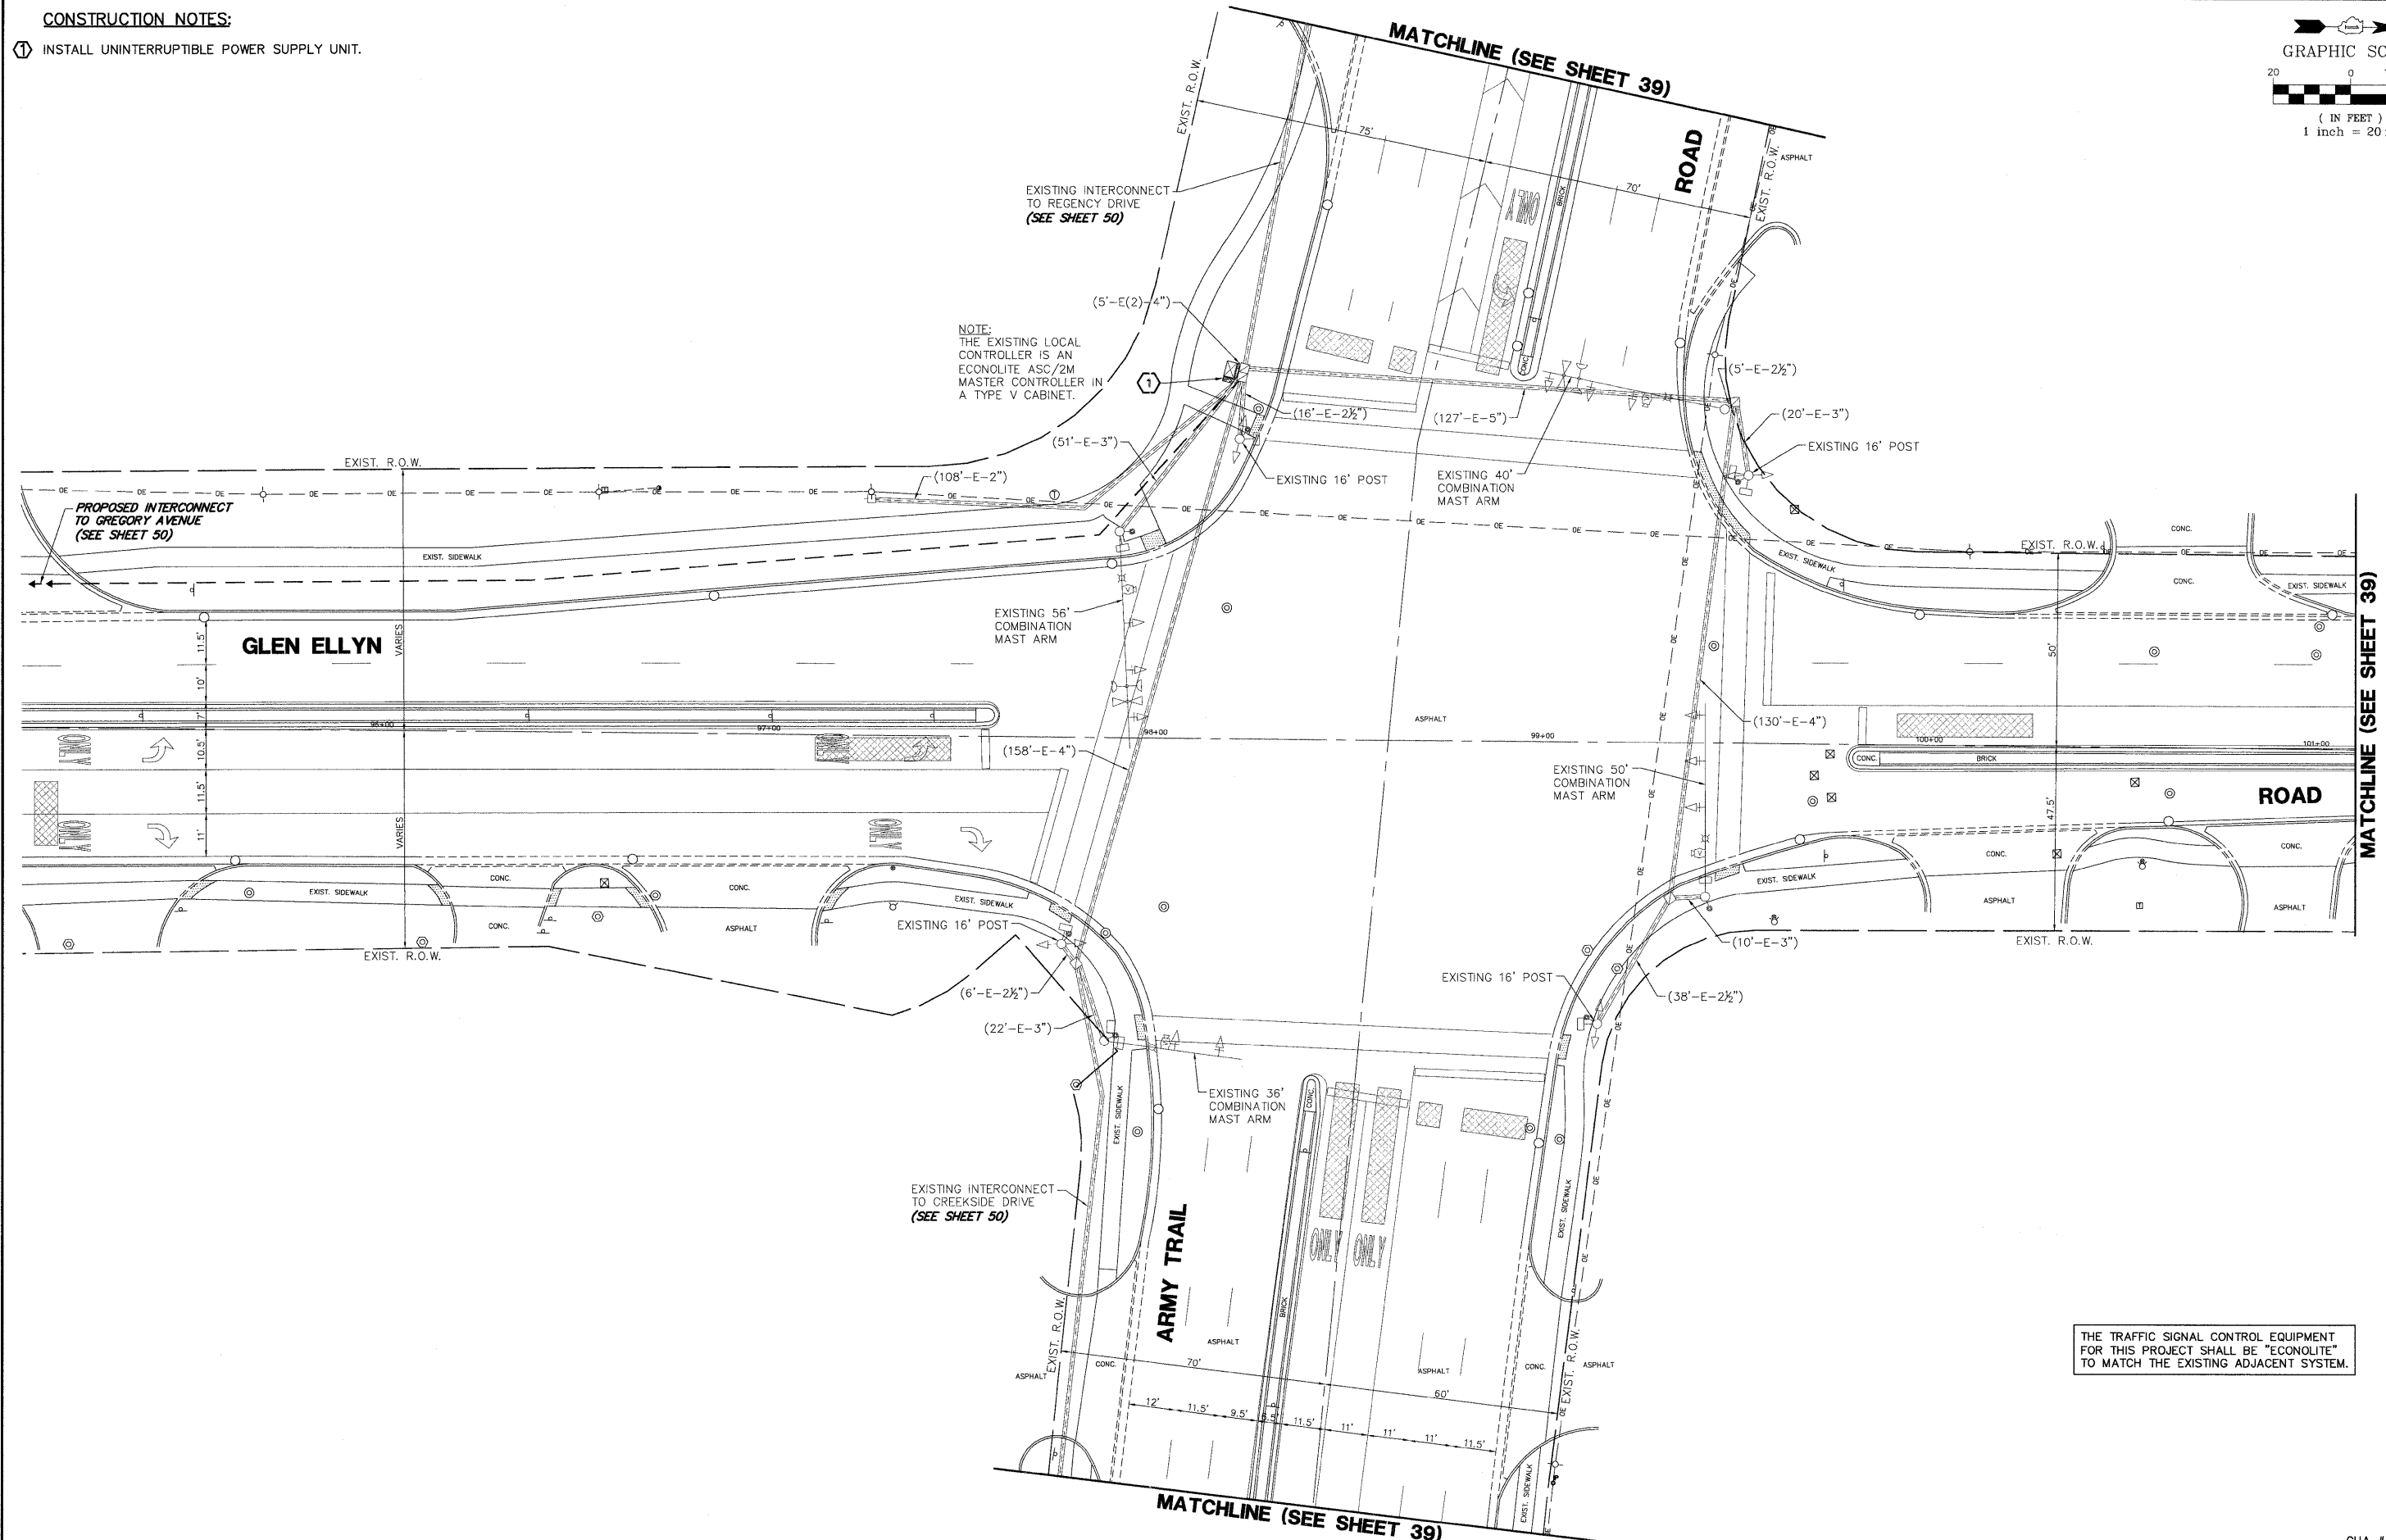


CONSTRUCTION NOTES:

① INSTALL UNINTERRUPTIBLE POWER SUPPLY UNIT.

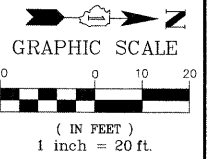

THE TRAFFIC SIGNAL CONTROL EQUIPMENT FOR THIS PROJECT SHALL BE "ECONOLITE" TO MATCH THE EXISTING ADJACENT SYSTEM.

FILE NAME = 4281.800-TR1.dwg	USER NAME = ZACH WALLSTEN	DESIGNED - JRD	REVISED -	STATE OF ILLINOIS DEPARTMENT OF TRANSPORTATION	TRAFFIC SIGNAL MODERNIZATION PLAN GLEN ELLYN ROAD AT ARMY TRAIL ROAD	SCALE 1"=20'	SHEET NO. OF SHEETS	STA. TO STA.	FAJ. RTE. 2581	SECTION 09-00206-08-TL	COUNTY DuPAGE	TOTAL SHEETS 53	SHEET NO. 38	CONTRACT # 63625	GHA #4281.800	
	PLOT SCALE = 1" = .0833'	DRAWN - ZCW	REVISED -													
	PLOT DATE = 12/16/2011	CHECKED - KLB	REVISED -													
		DATE - 12/16/2011	REVISED -													

ILLINOIS FED. AID PROJECT