
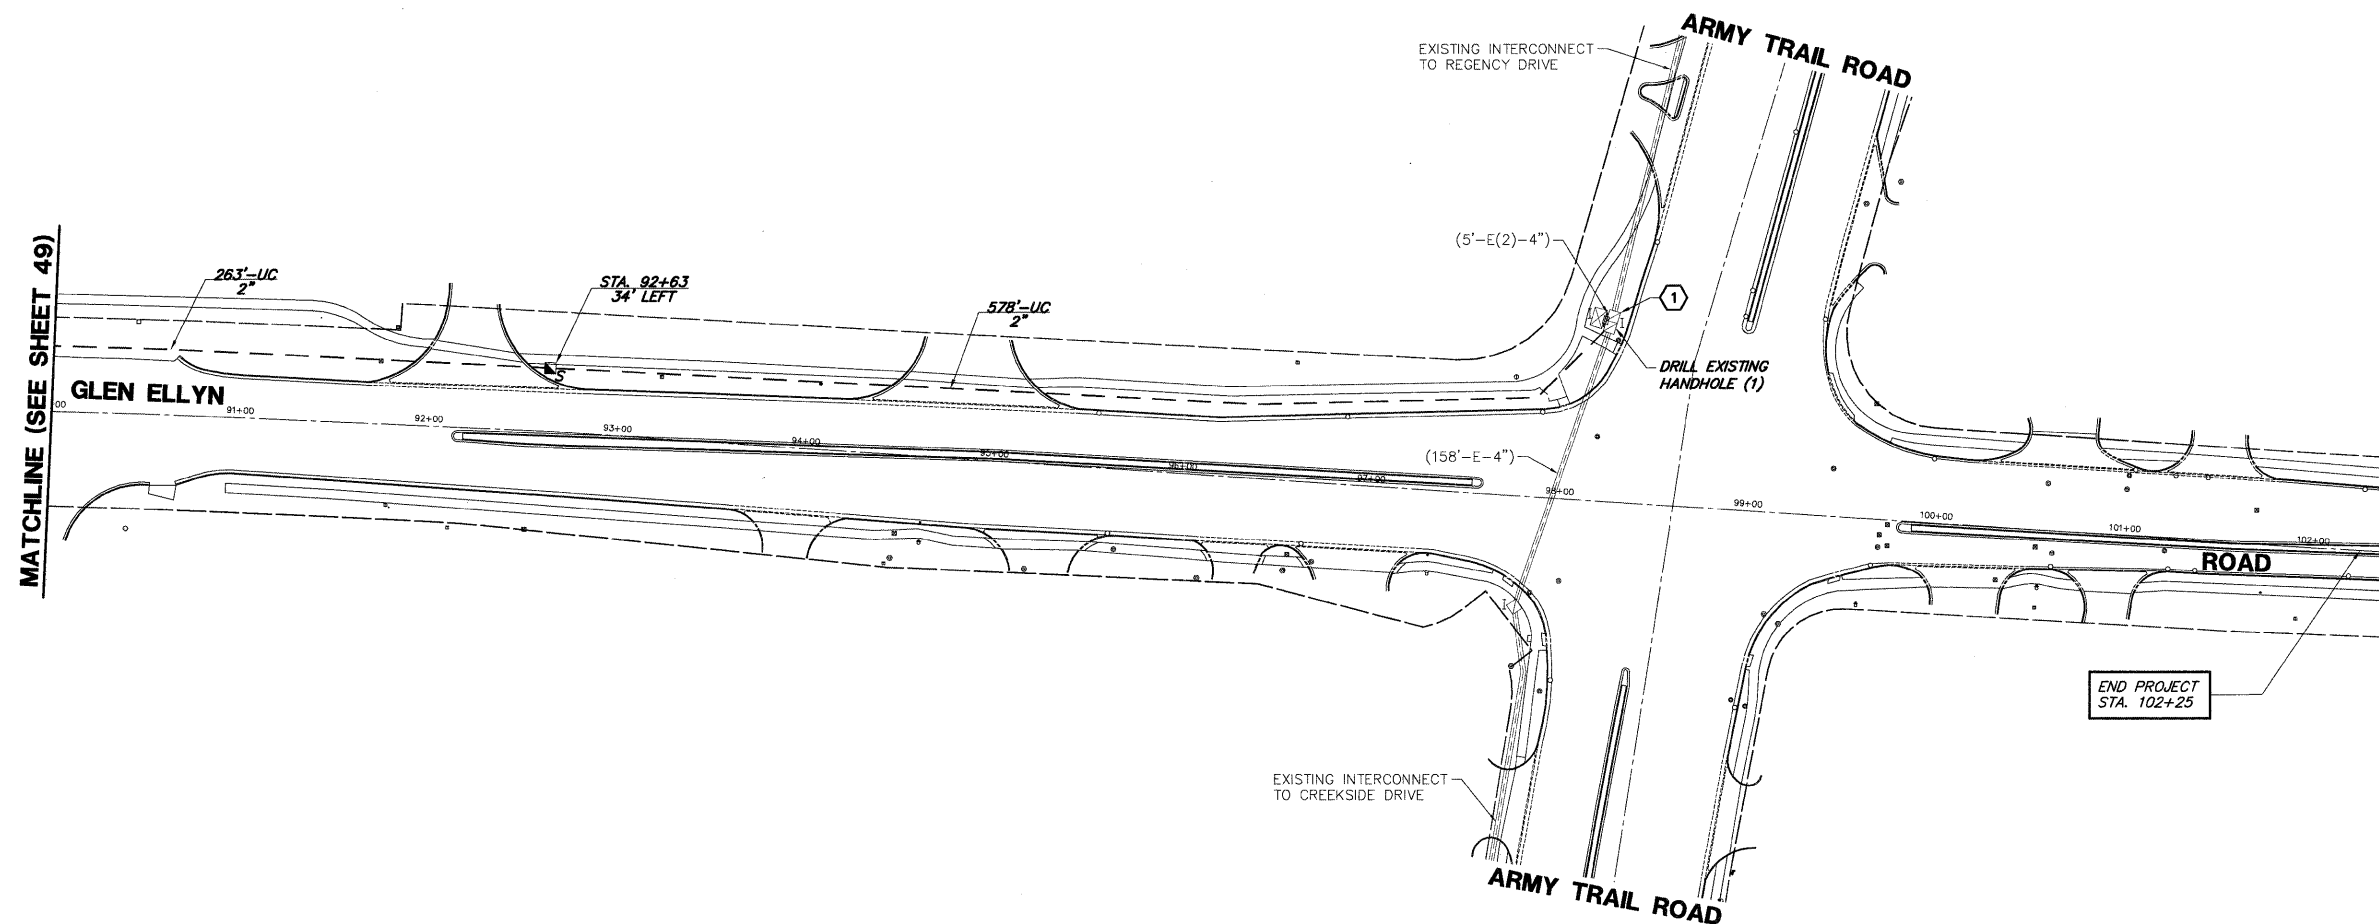


CONSTRUCTION NOTES:

① THE CONTRACTOR SHALL DRILL THE EXISTING DOUBLE HANDHOLE, INSTALL THE 2" DIA., GALVANIZED STEEL CONDUIT, PULL THE NEW FIBER OPTIC AND TRACER CABLES INTO THE EXISTING CONTROLLER CABINET AND NOT TERMINATE THE NEW FIBER OPTIC CABLE, BUT COIL 10 FEET OF ADDITIONAL SLACK ON THE CABINET FLOOR.

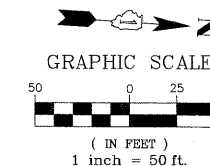

FILE NAME = 4281.800-TR1.dwg

USER NAME = ZACH WALLSTEN
 PLOT SCALE = 1" = .0833'
 PLOT DATE = 12/16/2011

DESIGNED - JRD
 DRAWN - ZCW
 CHECKED - KLB
 DATE - 12/16/2011

REVISED -
 REVISED -
 REVISED -
 REVISED -

**STATE OF ILLINOIS
 DEPARTMENT OF TRANSPORTATION**

**INTERCONNECT PLAN (SHEET 4 OF 4) - GLEN ELLYN RD
 FROM ARMITAGE AVENUE TO ARMY TRAIL ROAD**

SCALE: 1"=50' SHEET NO. OF SHEETS STA. TO STA.

FAU. RTE. 2581	SECTION 09-00206-08-TL	COUNTY DuPAGE	TOTAL SHEETS 53	SHEET NO. 50
CONTRACT #:			63625	
GHA #4281.800				
ILLINOIS FED. AID PROJECT				