


SCHEDULE OF QUANTITIES

GLEN ELLYN ROAD INTERCONNECT FROM ARMITAGE AVENUE TO ARMY TRAIL ROAD

NO.	QUANT.	UNIT
1.	7,439	FOOT UNDERGROUND CONDUIT, GALVANIZED STEEL, 2" DIA.
2.	9	EACH HANDHOLE
3.	8,195	FOOT ELECTRIC CABLE IN CONDUIT, TRACER, NO. 14 1C
4.	11	EACH DRILL EXISTING HANDHOLE
5.	8,195	FOOT FIBER OPTIC CABLE IN CONDUIT, NO. 62.5/125, MM12F SM12F
6.	5	EACH RE-OPTIMIZE TRAFFIC SIGNAL SYSTEM LEVEL 2

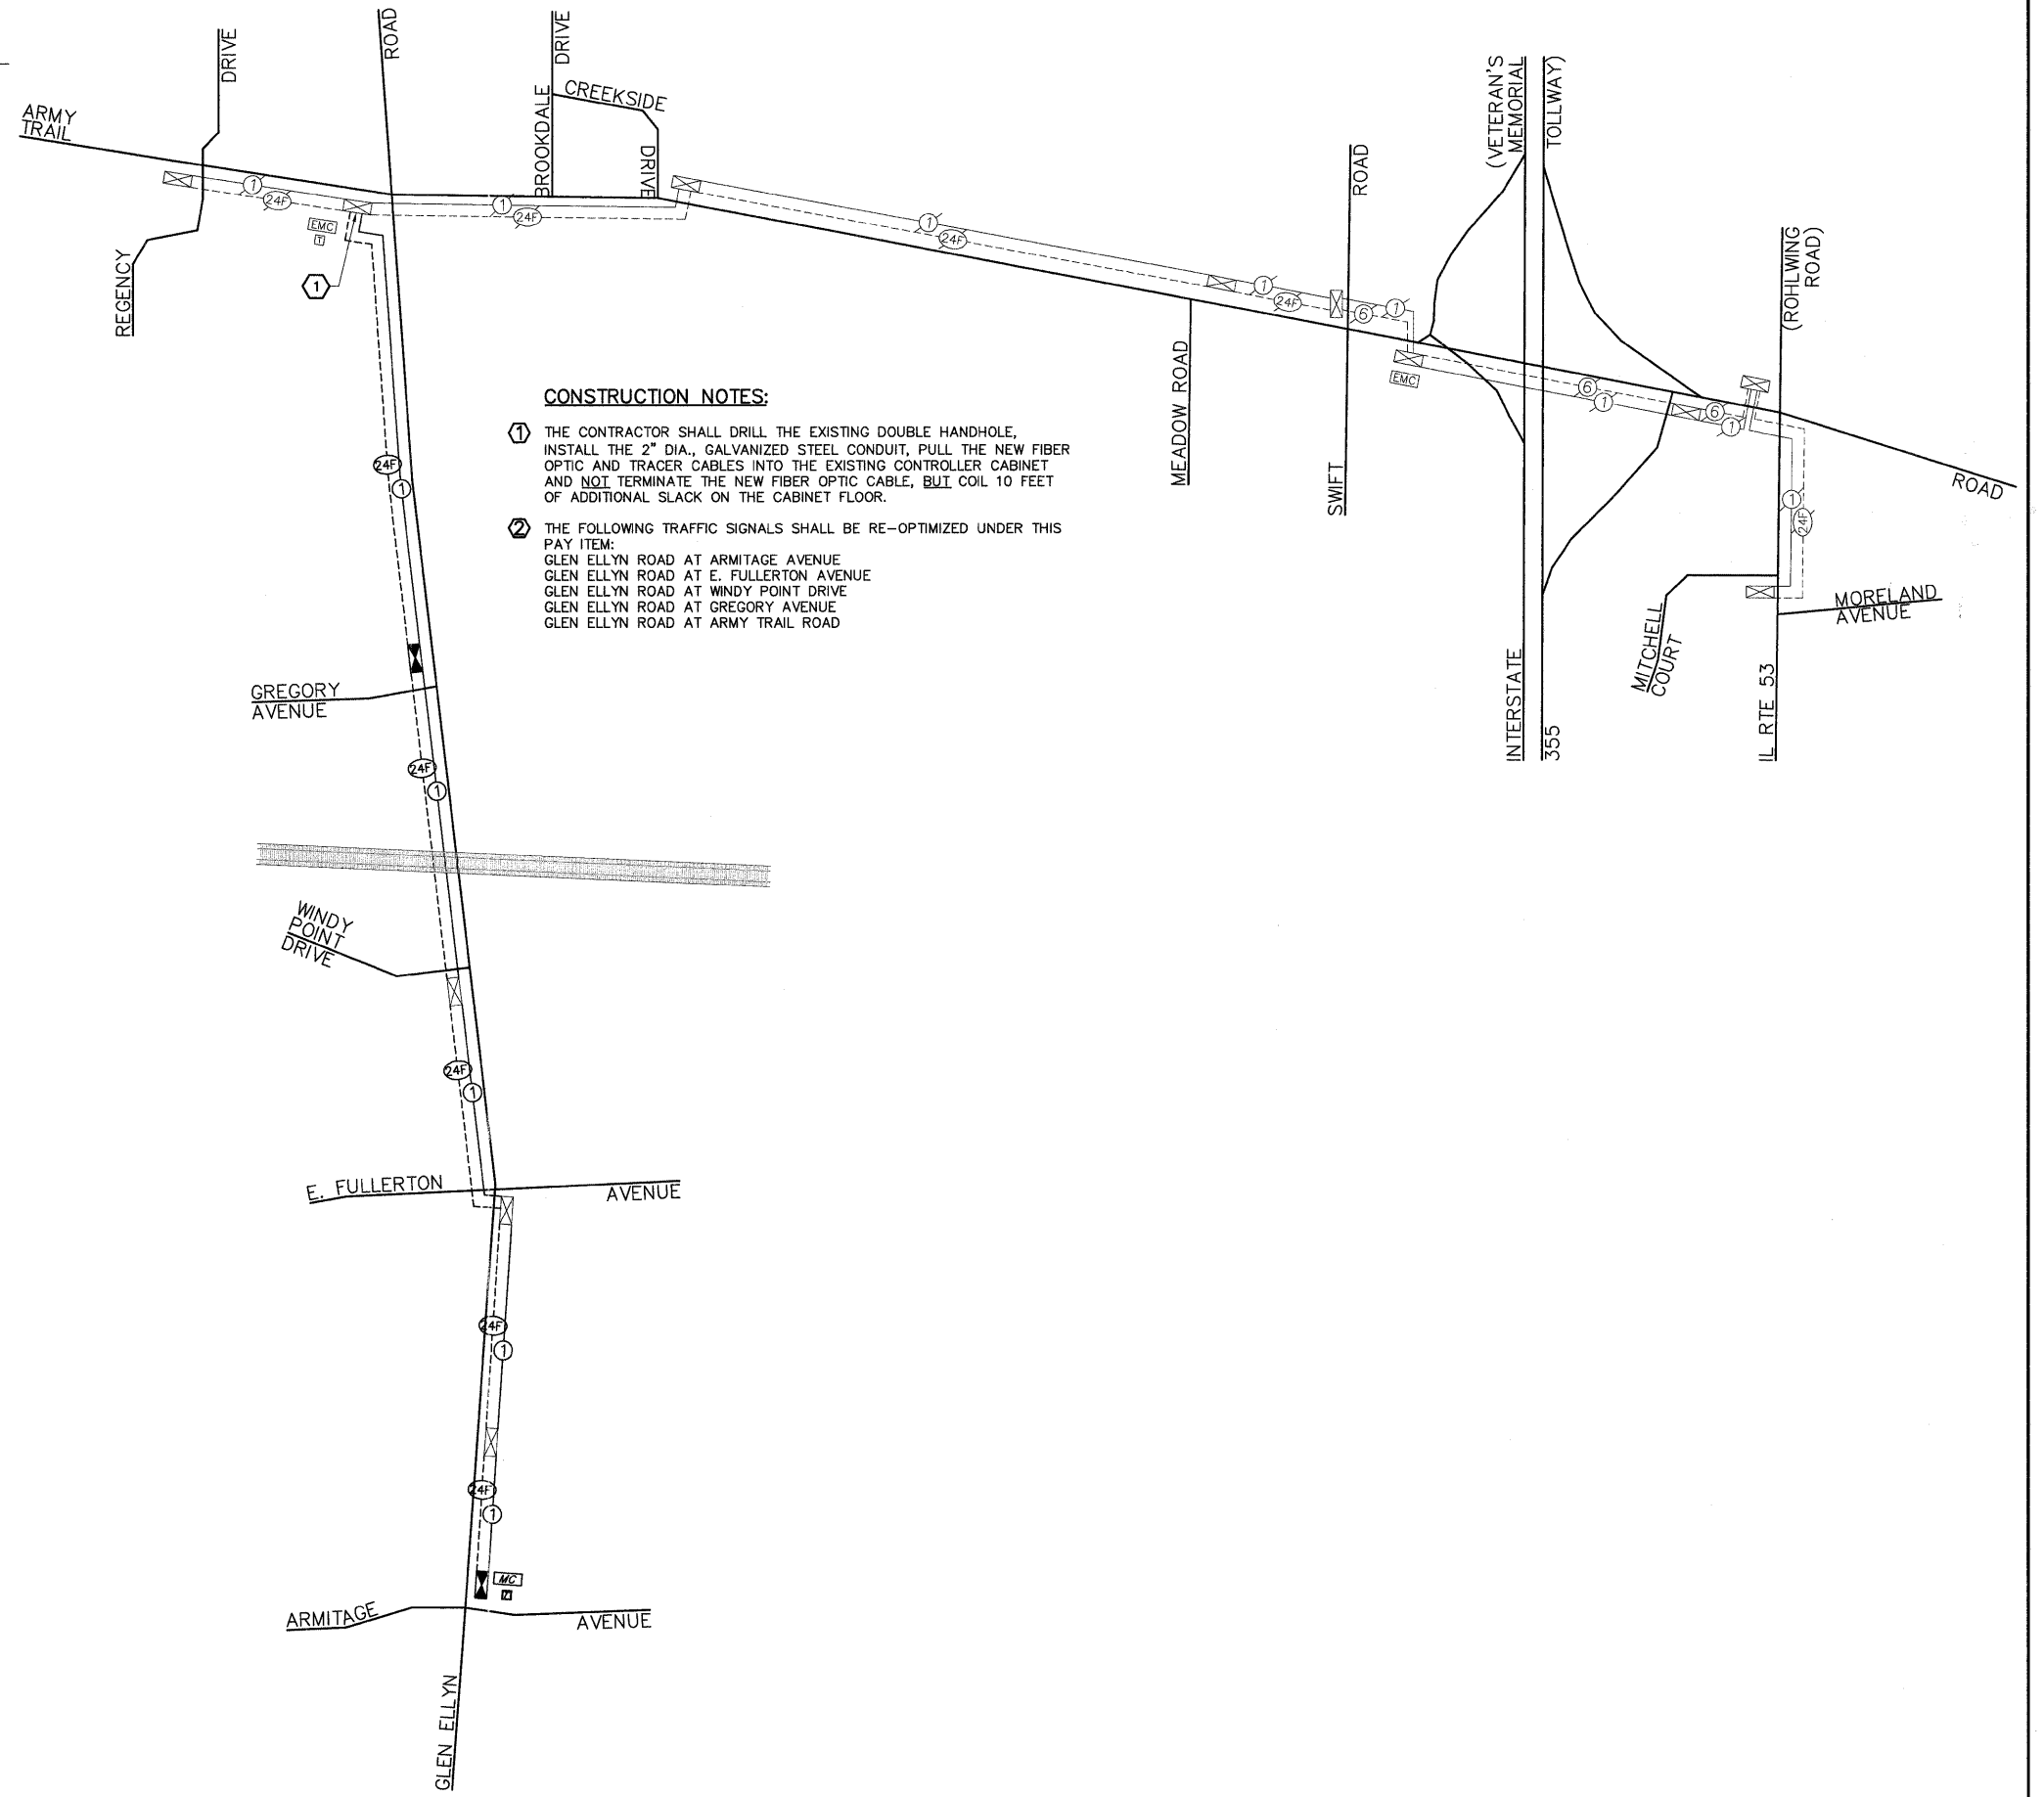

CONSTRUCTION NOTES:

① THE CONTRACTOR SHALL DRILL THE EXISTING DOUBLE HANDHOLE, INSTALL THE 2" DIA., GALVANIZED STEEL CONDUIT, PULL THE NEW FIBER OPTIC AND TRACER CABLES INTO THE EXISTING CONTROLLER CABINET AND NOT TERMINATE THE NEW FIBER OPTIC CABLE, BUT COIL 10 FEET OF ADDITIONAL SLACK ON THE CABINET FLOOR.

② THE FOLLOWING TRAFFIC SIGNALS SHALL BE RE-OPTIMIZED UNDER THIS PAY ITEM:
 GLEN ELLYN ROAD AT ARMITAGE AVENUE
 GLEN ELLYN ROAD AT E. FULLERTON AVENUE
 GLEN ELLYN ROAD AT WINDY POINT DRIVE
 GLEN ELLYN ROAD AT GREGORY AVENUE
 GLEN ELLYN ROAD AT ARMY TRAIL ROAD

FILE NAME = 4281.800-TR1.dwg

USER NAME = ZACH WALLSTEN
 PLOT SCALE = 1" = .0833'
 PLOT DATE = 12/16/2011

DESIGNED - JRD
 DRAWN - ZCW
 CHECKED - KLB
 DATE - 12/16/2011

REVISED -
 REVISED -
 REVISED -
 REVISED -

**STATE OF ILLINOIS
 DEPARTMENT OF TRANSPORTATION**

**INTERCONNECT SCHEMATIC
 GLEN ELLYN RD - FROM ARMITAGE AVE TO ARMY TRAIL RD**

SCALE: N.A. SHEET NO. OF SHEETS STA. TO STA.

FAU. RTE. 2581	SECTION 09-00206-08-TL	COUNTY DuPAGE	TOTAL SHEETS 53	SHEET NO. 51
ILLINOIS FED. AID PROJECT			CONTRACT #: 63625	

GHA #4281.800