


Drawing file: WA\Projects\1046 - Division Street (TEP) April Letting_02-01-12\Detour-DivisionStreet.dwg Feb 01, 2012 - 9:44am

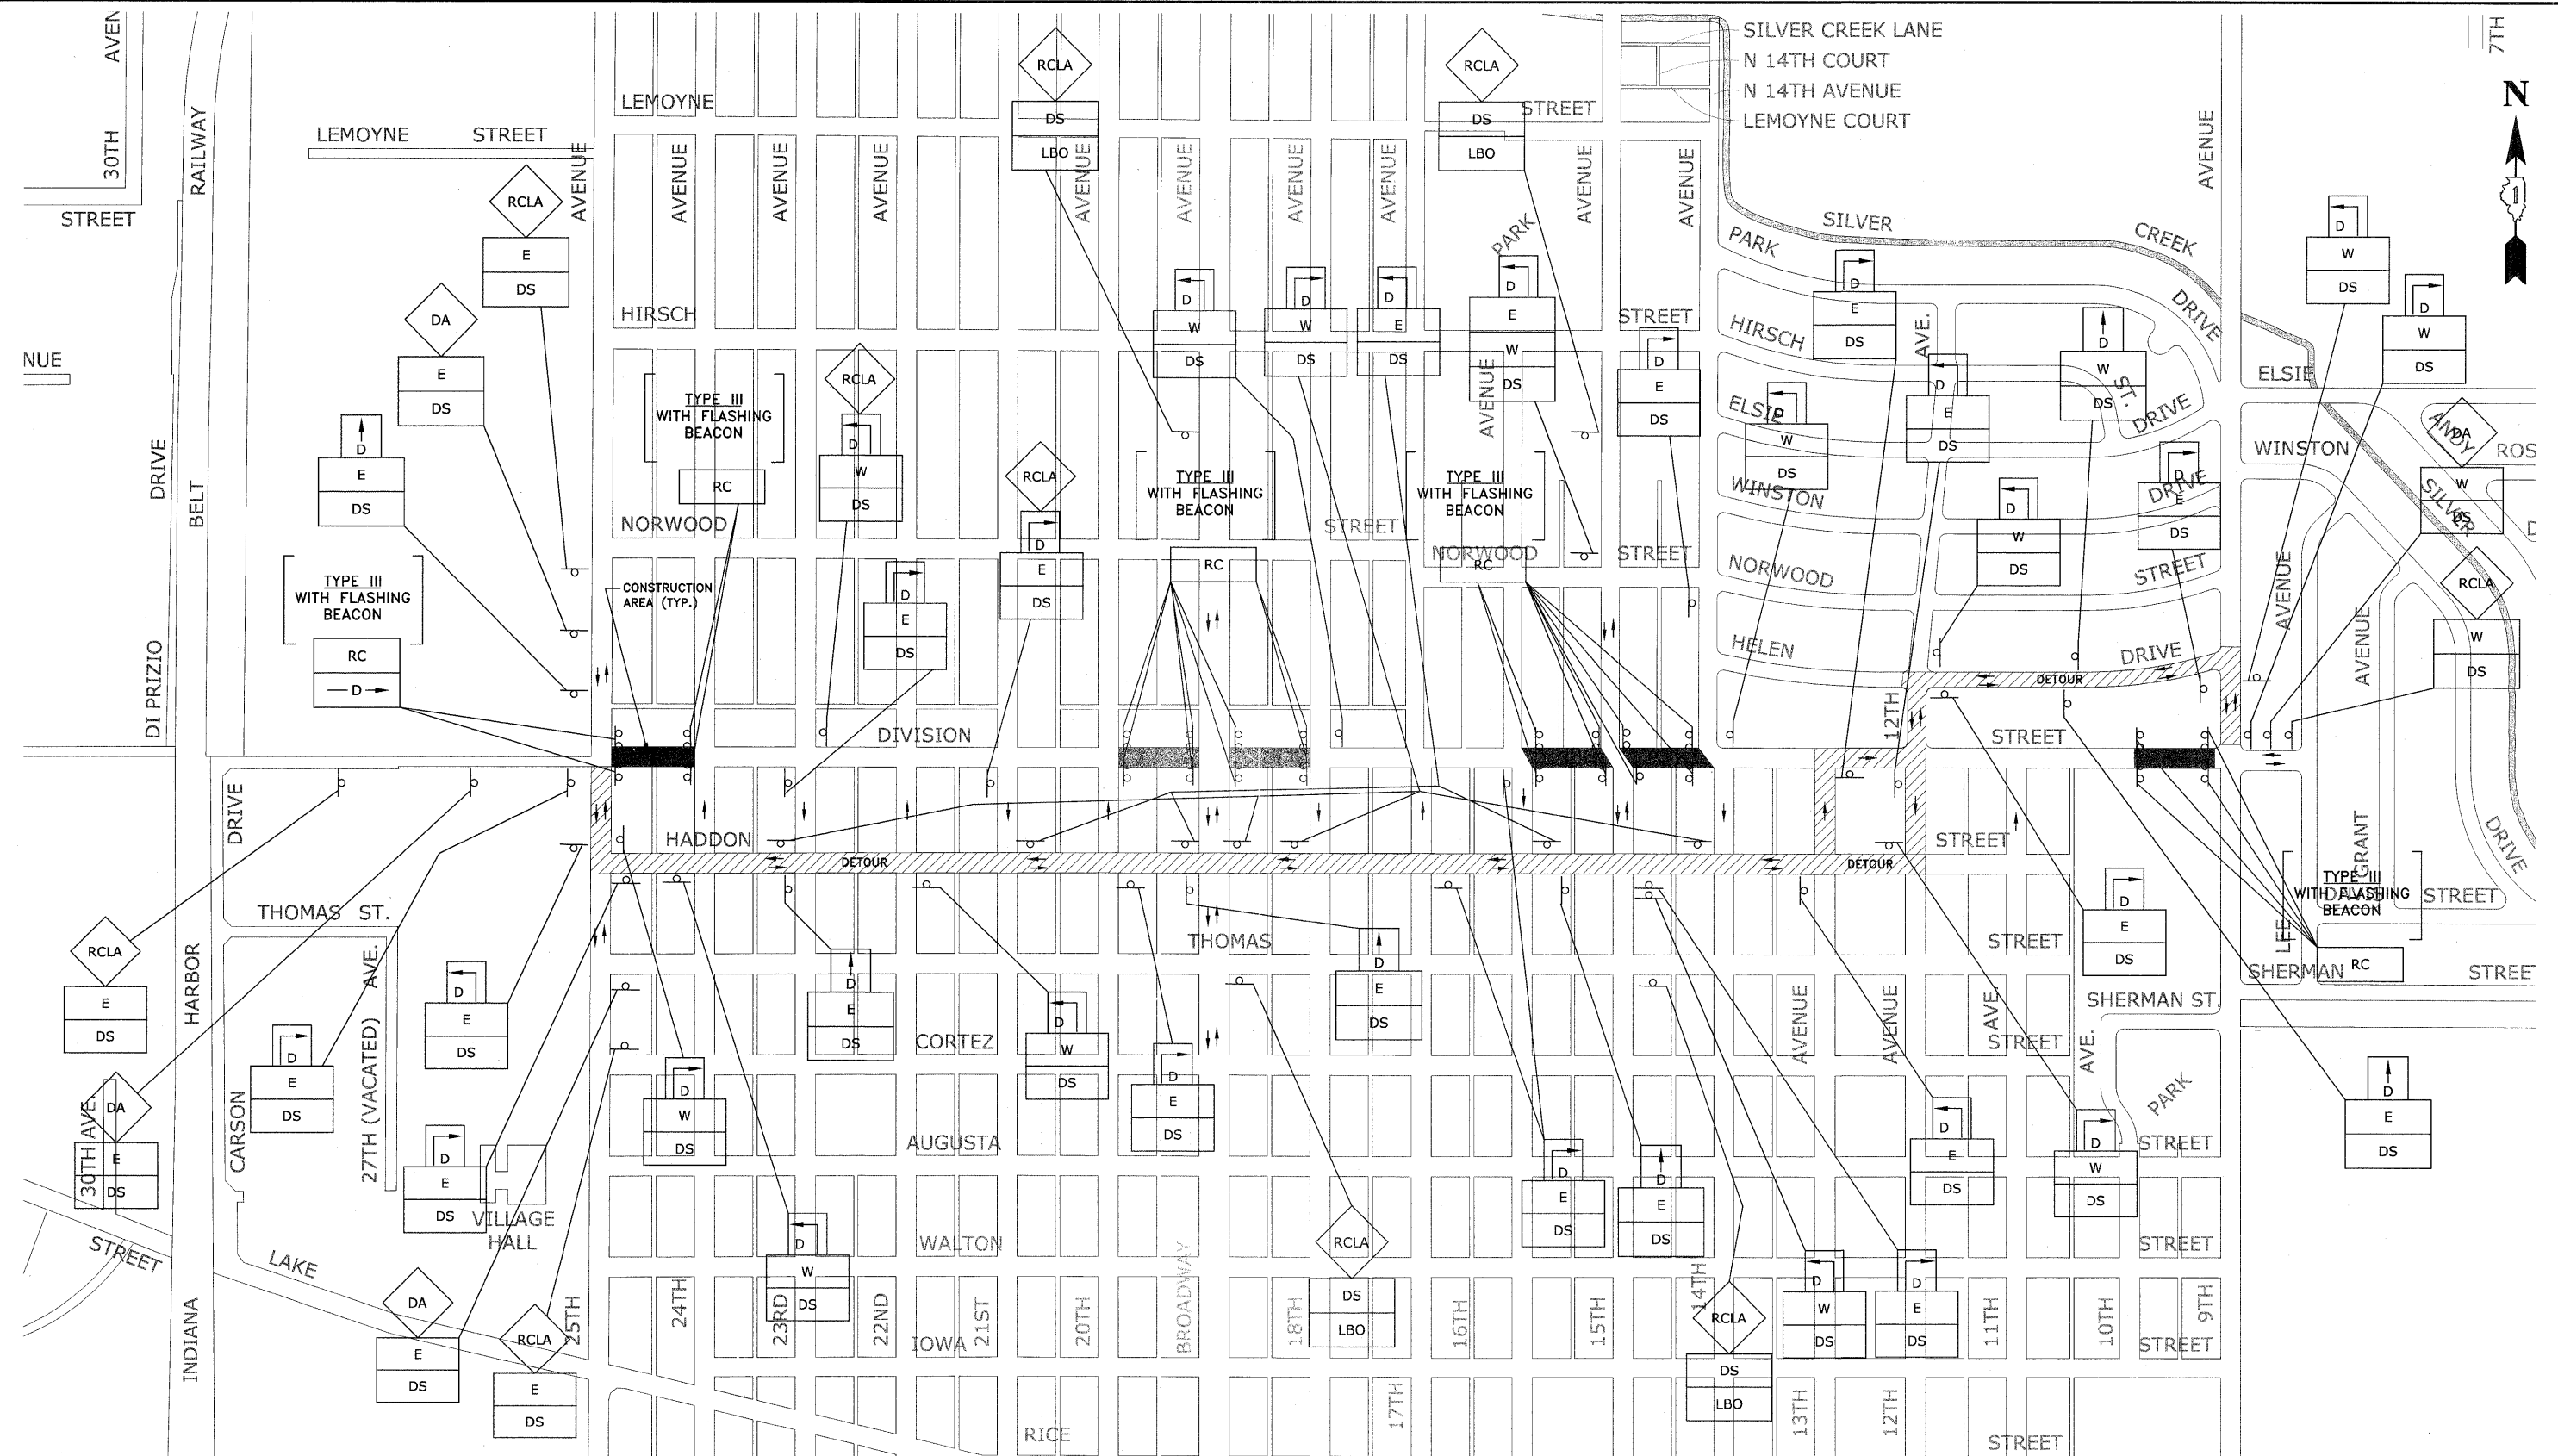

- NOTES:**
1. ALL LOCAL DETOURS SHALL BE APPROVED BY THE VILLAGE AT LEAST 48 HOURS PRIOR TO INSTALLATION.
 2. CHANGEABLE MESSAGE SIGNS ARE TO BE ONSITE AND FUNCTIONING FOR 2 WEEKS PRIOR TO PART OF DIVISION STREET BEING CLOSED.

HANCOCK ENGINEERING

- ◆ Civil Engineers
- ◆ Municipal Consultants
- ◆ Established 1911

9933 Roosevelt Road
Waukegan, Illinois 60154-2799
Phone: 708-965-4390
Fax: 708-965-4322

DESIGNED --	ELS	REVISED --	
DRAWN --	MK, DMM	REVISED --	
CHECKED --	ELS	REVISED --	
DATE --	02-06-12	REVISED --	

**STATE OF ILLINOIS
DEPARTMENT OF TRANSPORTATION**

MAINTENANCE OF TRAFFIC PLAN

SCALE: NONE	SHEET NO. OF SHEETS	STA. TO STA.
-------------	---------------------	--------------

F.A.U. RTE. 1026	SECTION 10-00116-00-SW	COUNTY COOK	TOTAL SHEETS 40	SHEET NO. 8
CONTRACT NO. 63654				FED. ROAD DIST. NO. 1 ILLINOIS FED. AID PROJECT M-TE-001(825)

EHE PROJECT NO. 600-11-04602