


EXISTING TOPOGRAPHY



PROPOSED IMPROVEMENT

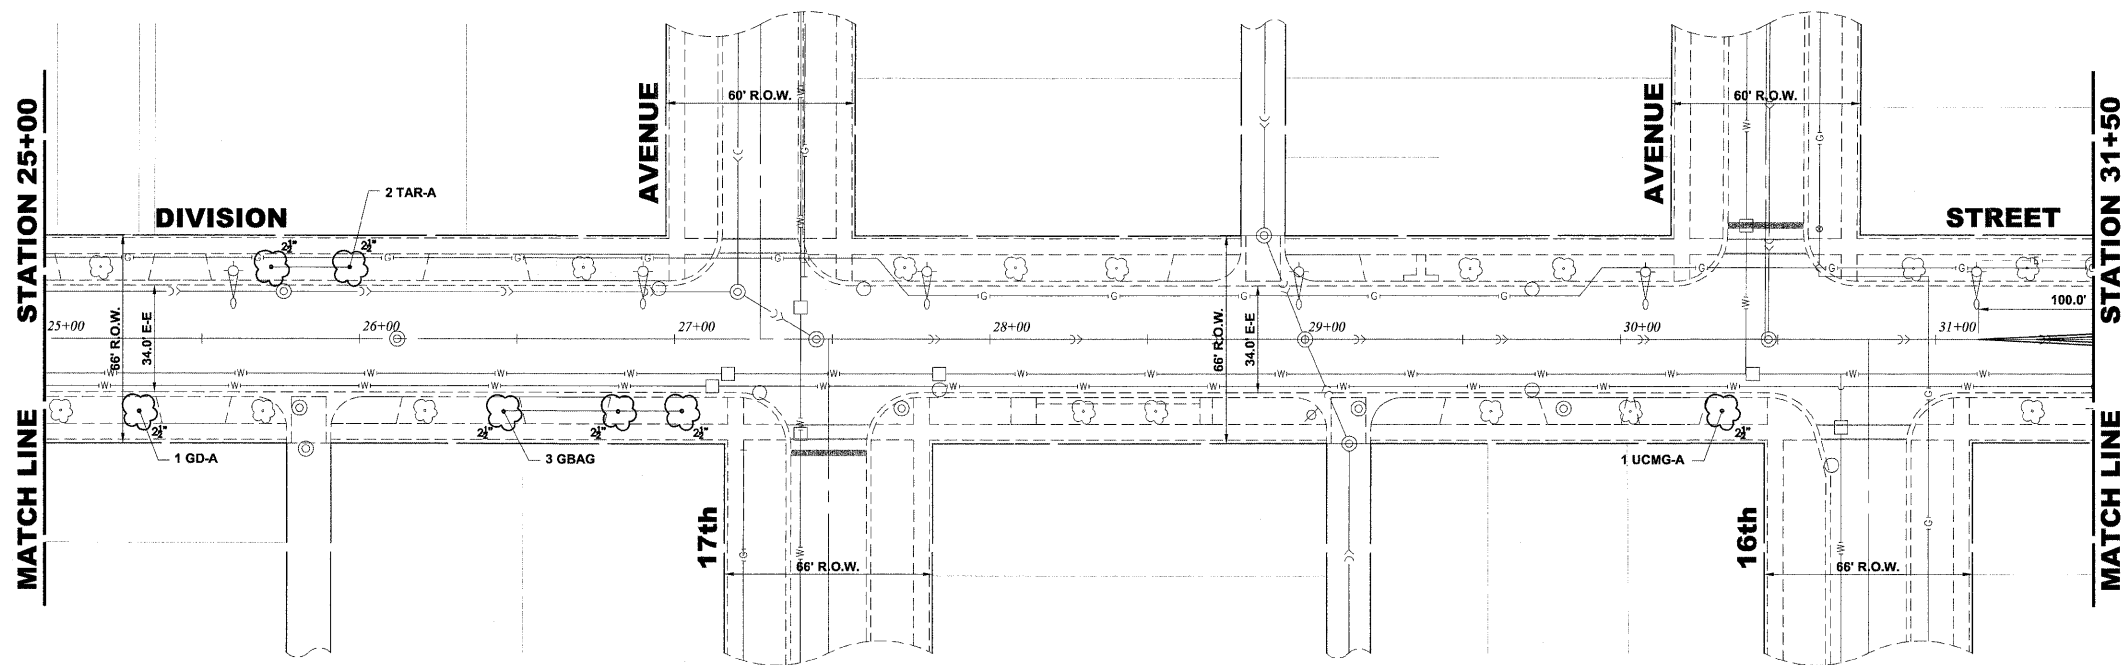

Drawing file: W:\Projects\6001046 - Division Street IEP\April Letting_02-01-12\DivisionStreet.dwg Feb 03, 2012 - 2:58pm



◆ Civil Engineers
 ◆ Municipal Consultants
 ◆ Established 1911

9933 Roosevelt Road
 Winchester, Illinois 60154-4790
 Phone: 708/965-0300
 Fax: 708/965-1312

DESIGNED - ELS	REVISED -
DRAWN - MK, DMM	REVISED -
CHECKED - ELS	REVISED -
DATE - 02-06-12	REVISED -

STATE OF ILLINOIS
 DEPARTMENT OF TRANSPORTATION

DIVISION STREET

SCALE: 1" = 30' SHEET NO. 4 OF 8 SHEETS STA. 25+00 TO STA. 31+50

F.A.U. RTE.	SECTION	COUNTY	TOTAL SHEETS	SHEET NO.
1026	10-00116-00-SW	COOK	40	13
FED. ROAD DIST. NO. 1 ILLINOIS			CONTRACT NO. 63654	
FED. AID PROJECT M-TE-001(625)			EHE PROJECT NO. 600-11-04692	