
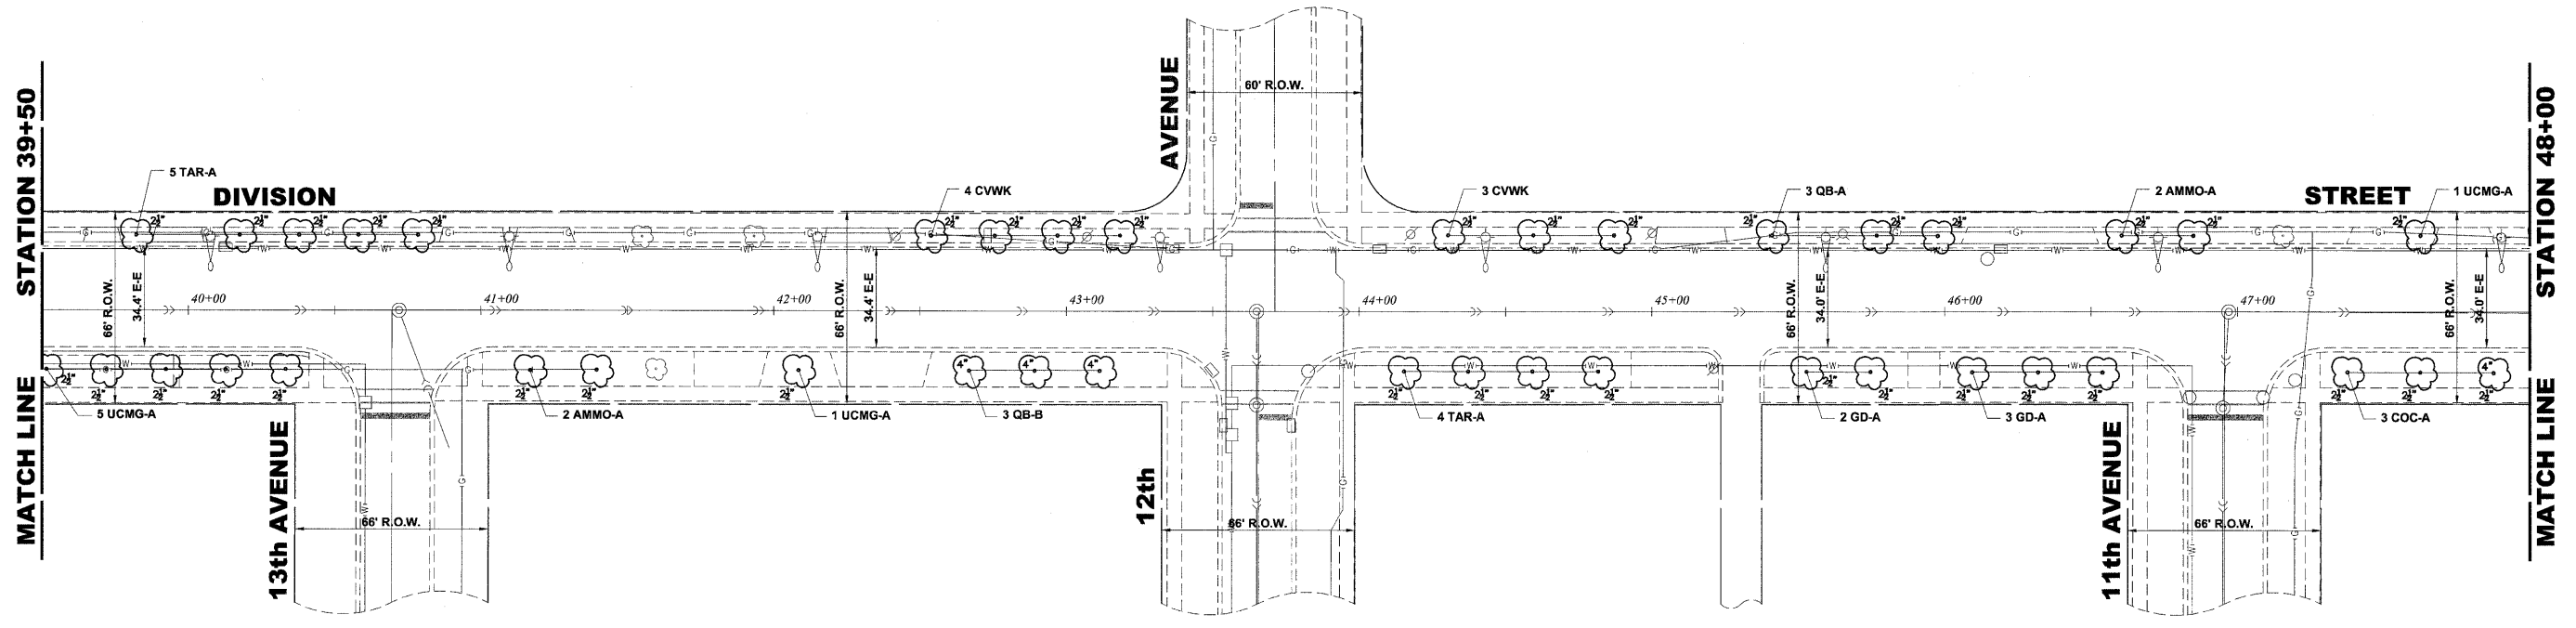


EXISTING TOPOGRAPHY

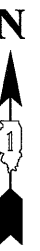

PROPOSED IMPROVEMENT

Drawing file: W:\Projects\60011046 - Division Street IEP\April Letting_02-01-12\DivisionStreet.dwg Feb 03, 2012 2:58pm

HANCOCK ENGINEERING

- ◆ Civil Engineers
- ◆ Municipal Consultants
- ◆ Established 1911

9933 Roseville Road
Woodstock, Illinois 60154-2780
Phone: 708/965-6300
Fax: 708/965-1312

DESIGNED - ELS	REVISED -
DRAWN - MK, DMM	REVISED -
CHECKED - ELS	REVISED -
DATE - 02-06-12	REVISED -

**STATE OF ILLINOIS
DEPARTMENT OF TRANSPORTATION**

DIVISION STREET			
SCALE: 1" = 30'	SHEET NO. 7 OF 8 SHEETS	STA. 39+50	TO STA. 48+00

F.A.U. RTE. 1026	SECTION 10-00116-00-SW	COUNTY COOK	TOTAL SHEETS 40	SHEET NO. 16
CONTRACT NO. 63654				FED. AID PROJECT M-TE-001(825)
FED. ROAD DIST. NO. 1 ILLINOIS				
EME PROJ ECT NO. 600-14-04802				