


Drawing file: C:\Users\Gorski\Desktop\AcadPlans-REVISED.dwg Feb 03, 2012 - 12:04pm

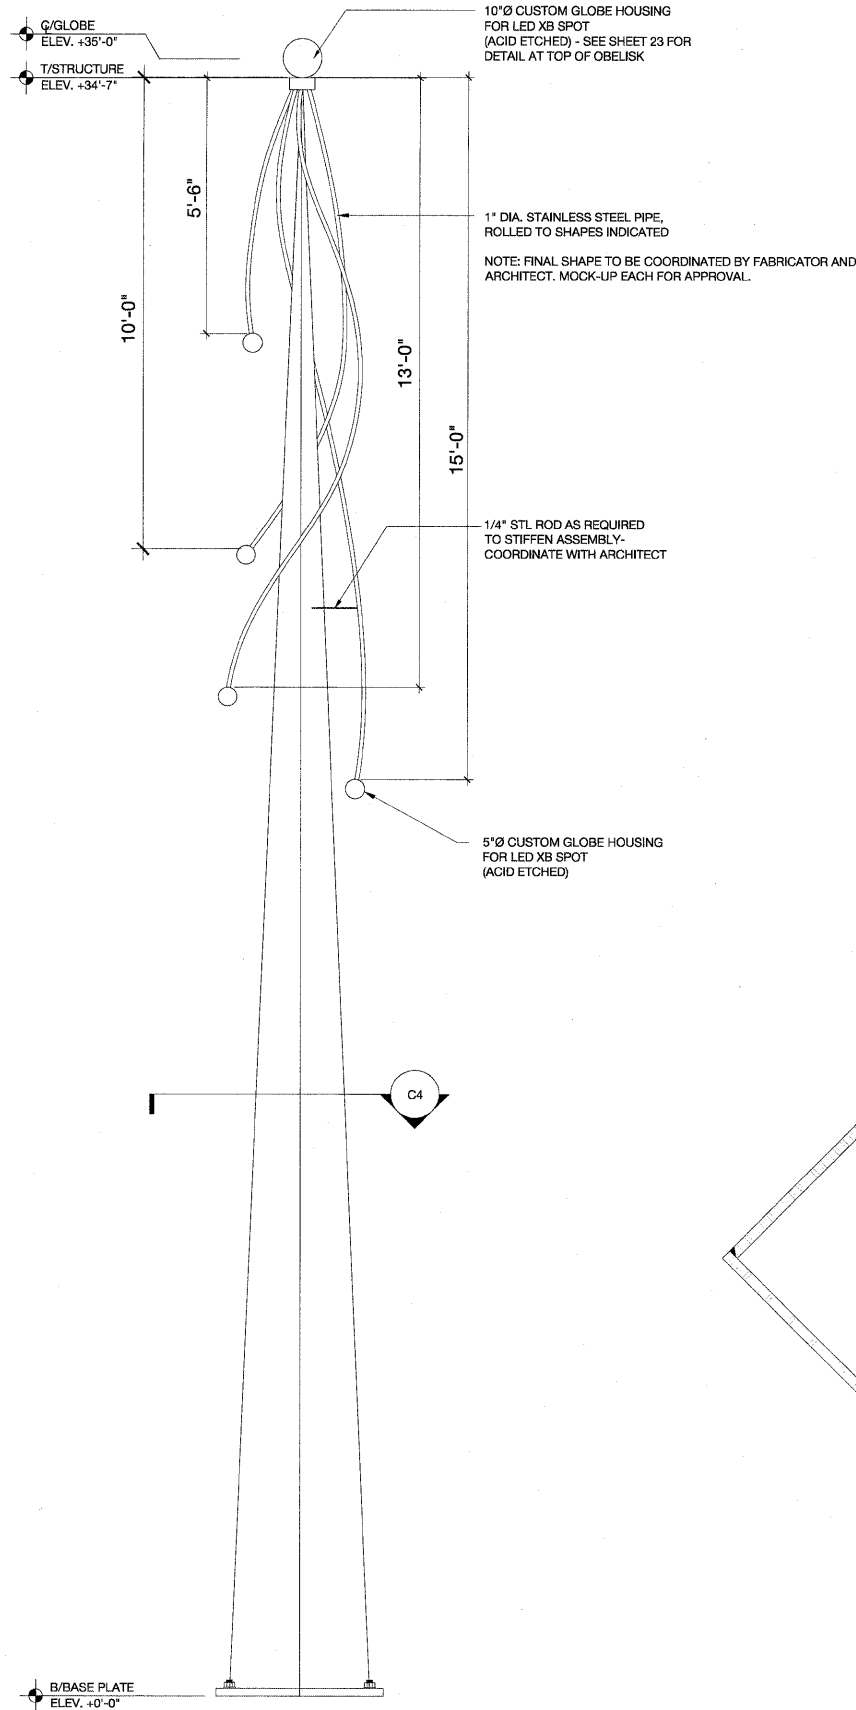

Qty: Provide 2  
**F1 Elevation**  
SCALE: 1/2"=1'-0"

**L.E.D. LIGHTING SYSTEM**  
(Custom etched glass globes not by Traxon)

**MODEL:** Traxon Spot XB Series (Or Engineer Approved Equal)

**LIGHT SOURCE:** 3 High Intensity power LEDs

**COLOR RESOLUTION:** 3x8-bit (RGB) per pixel

**COLOR OPTIONS:** RGB

**BEAM ANGLE:** 6°, 15°, 25°

**COVER LENS:** Winona Round Globe, Size TBD

**HOUSING:** Aluminum Extrusion

**ADJUST. OPTIONS:** MR16 Mounting

**SIZE:** 2.70" (Height); 1.97" (Diameter)

**SAFETY APPROVAL:** CE

**OPERATING TEMP.:** -4°F to 104°F

**RATING:** Outdoor

**HUMIDITY:** 0 to 85%


**CONSTANT CURRENT:** 350mA, 700mA DC

**POWER CONSUMPTION:** 3.4W/3.7W (1W), 3.4W/4.7W (K2-350mA), 7.6W/9W (K2-700mA)


**POWER/DATA INTERFACE:** TX CONNECT

**CONTROL:** DMX512 or standalone control

**POWER SUPPLY:** LED Engine XB-SD

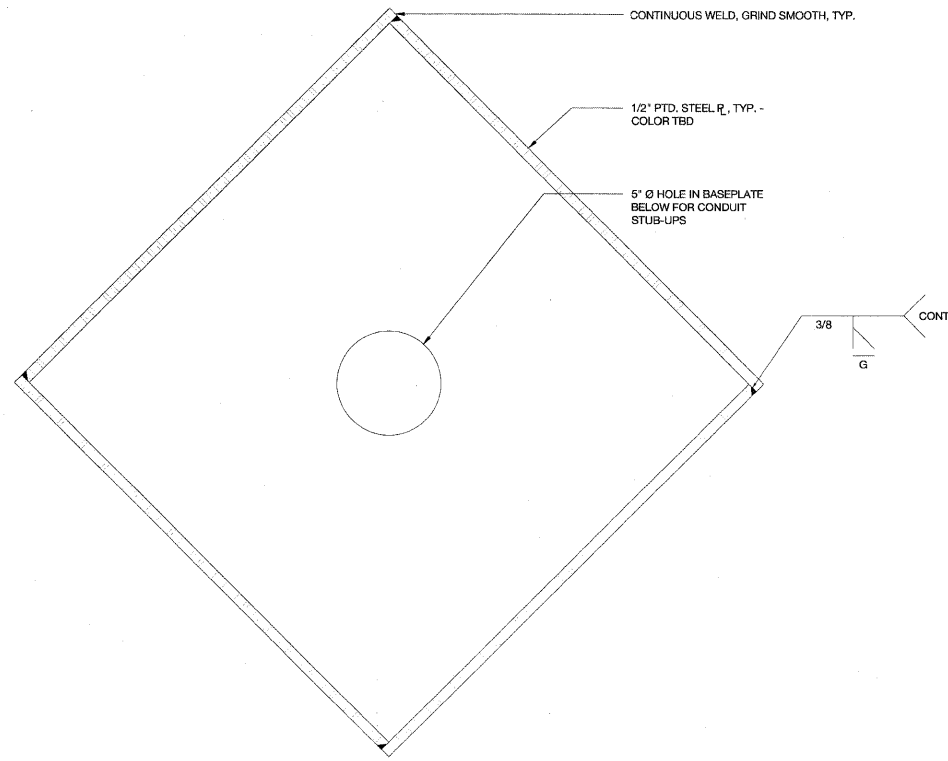

**C4 Typical Section**  
SCALE: 3"=1'-0"

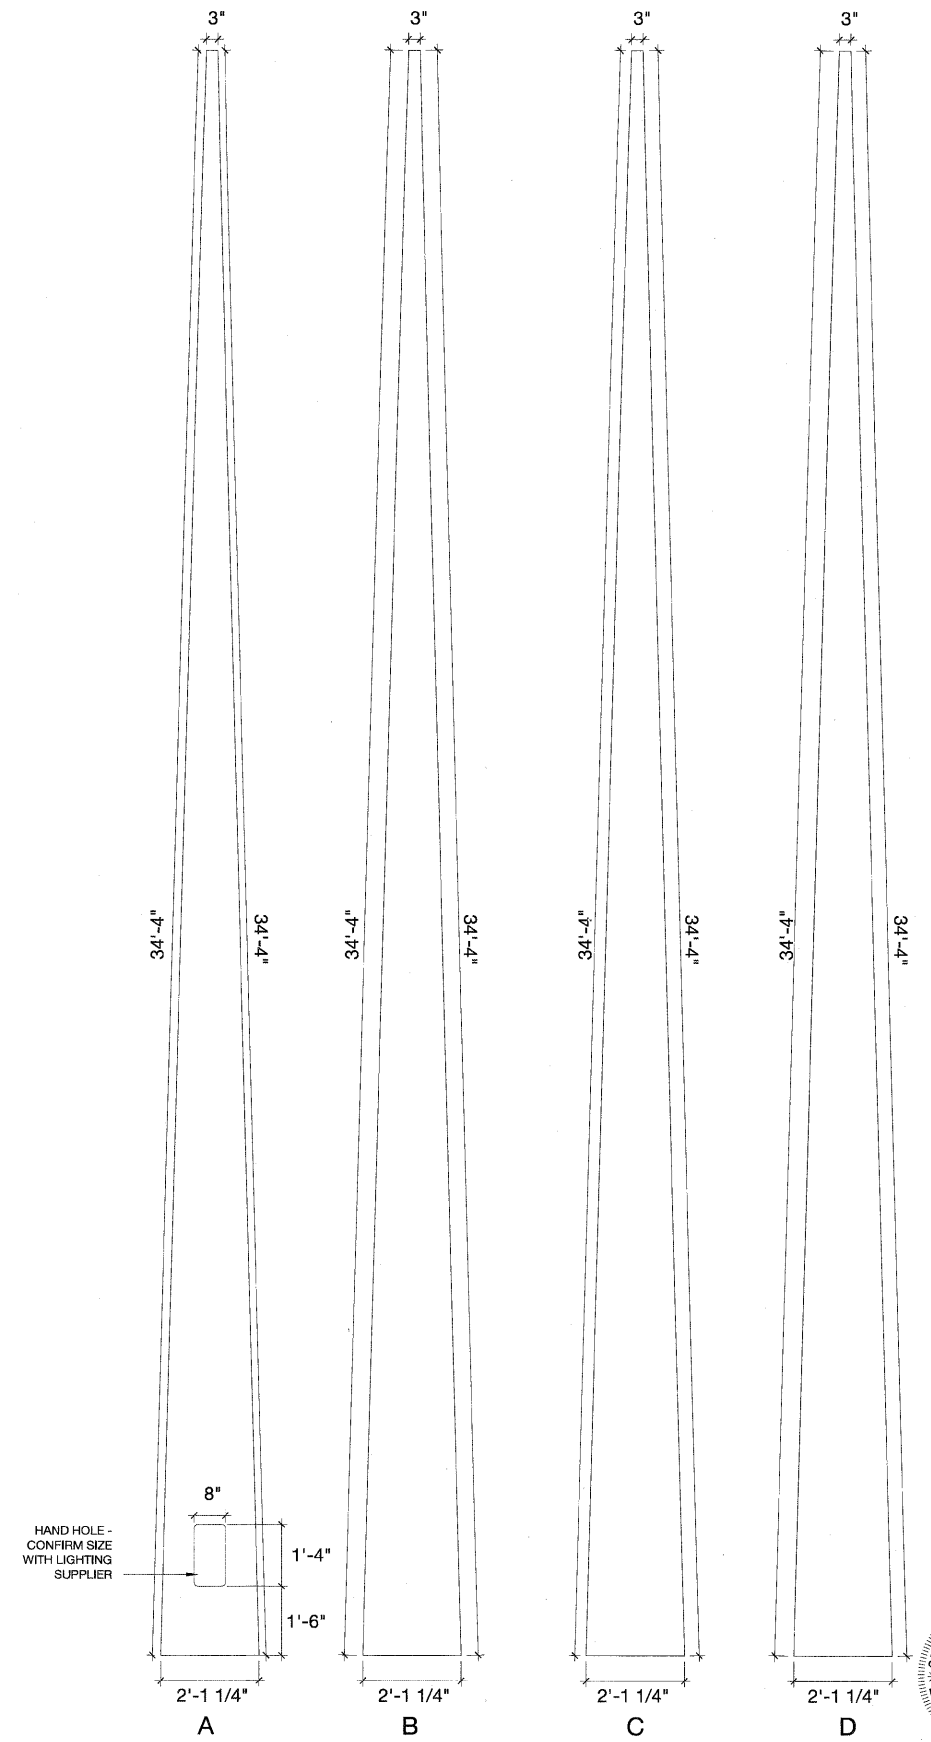

**F6 Elevations Each Side**  
SCALE: 1/2"=1'-0"

STATE OF ILLINOIS  
JAMES A. GORSKI  
#001-017532  
LICENSED ARCHITECT



**WOLFF LANDSCAPE ARCHITECTURE**  
EDWARD WINDHORST JAMES GORSKI ARCHITECTS  
GOODFRIEND MAGRUDER STRUCTURE

DESIGNED - EW	REVISED -
DRAWN - JG	REVISED -
CHECKED - JG	REVISED -
DATE - 02/06/12	REVISED -

**STATE OF ILLINOIS**  
**DEPARTMENT OF TRANSPORTATION**

**Large Steel Obelisk**

SCALE:	SHEET NO. OF SHEETS	STA. TO STA.
--------	---------------------	--------------

F.A.U. RTE. 1026	SECTION 10-00116-00-SW	COUNTY COOK	TOTAL SHEETS 24	SHEET NO. 24
FED. ROAD DIST. NO. 1 ILLINOIS		CONTRACT NO. FED. AID PROJECT		