



Drawing file: W:\Projects\60011046 - Division Street ITP\April Letting_02-01-12\Wiring Diagrams.dwg Feb 01, 2012 - 2:46pm

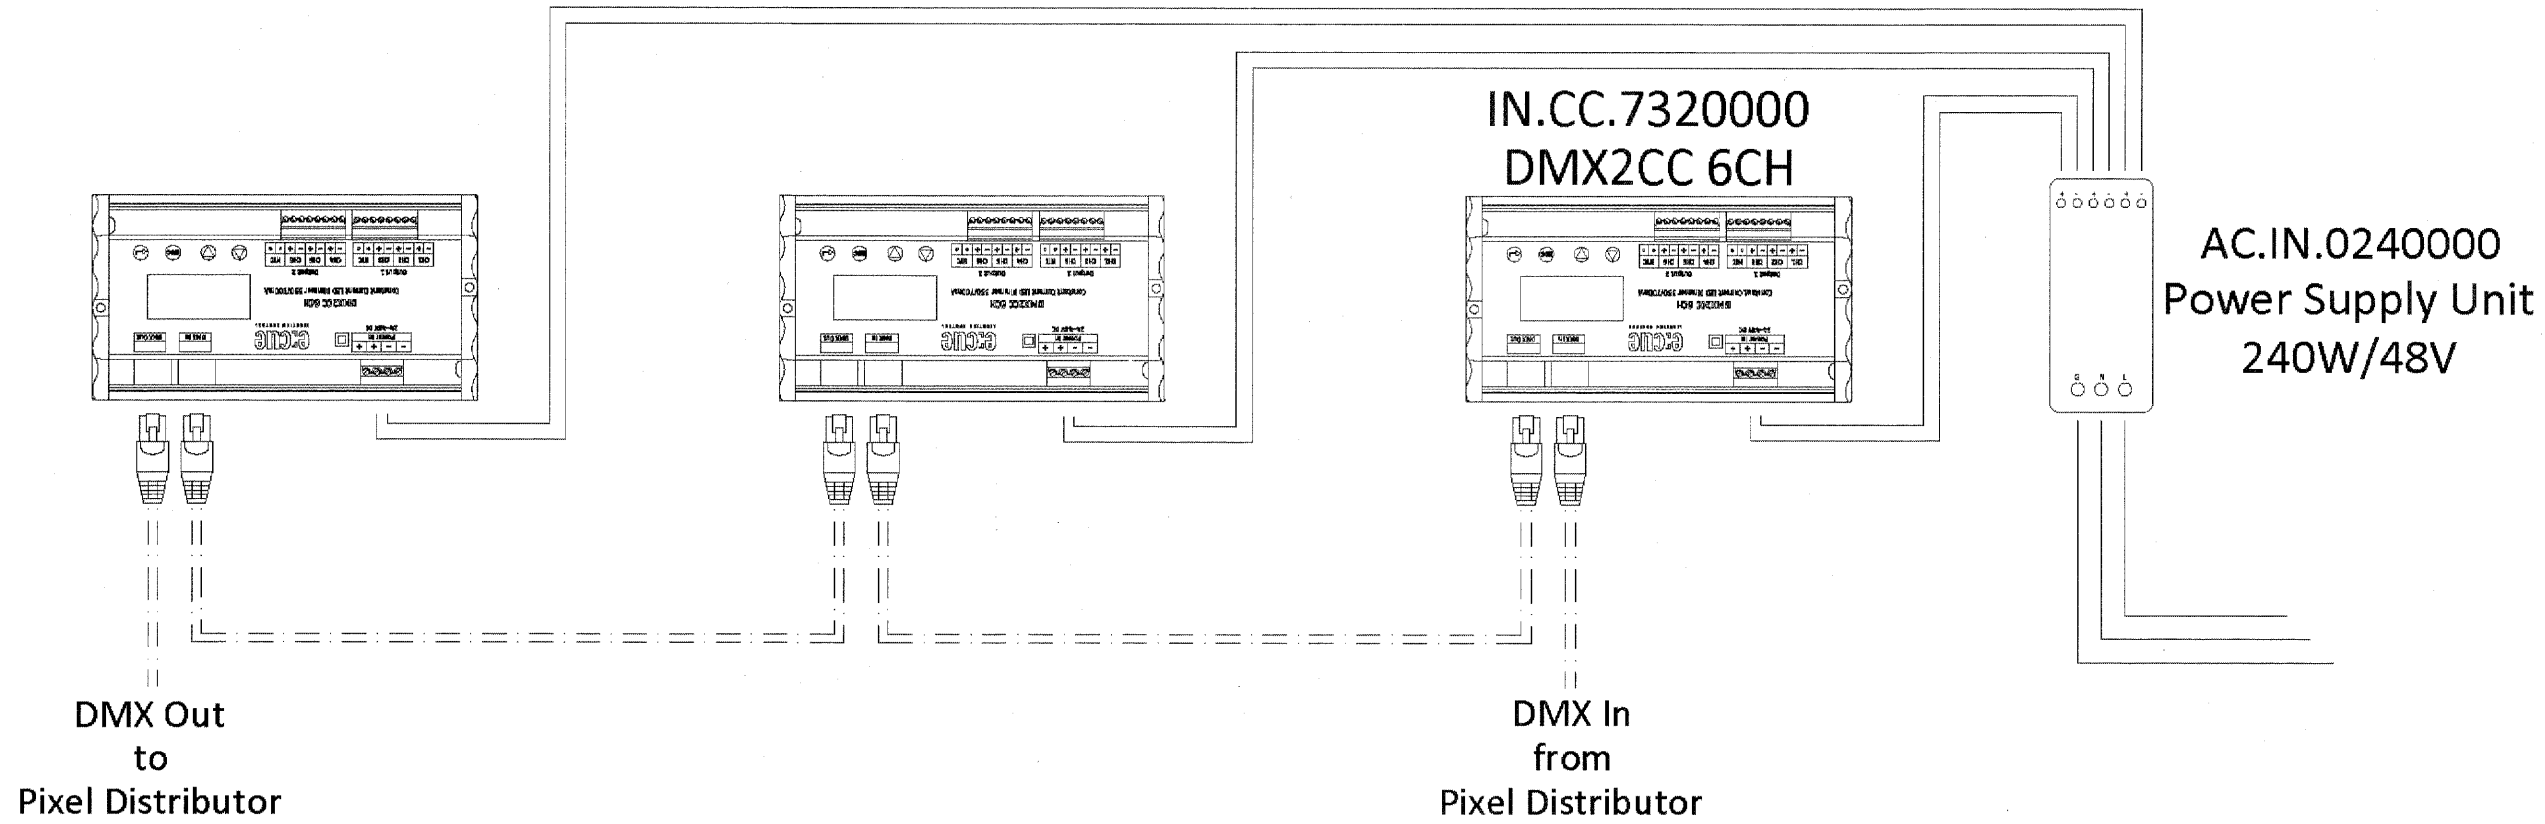

TX102 Sheet Notes:

1. System voltage range (100-240v AC).
2. All Cat5 data cable to be provided by others.
3. XB Spot Fixtures to be housed in weather-proof enclosed fixture. Fixture and globe tbd.
4. Maximum distance between Butler XT and DMX2CC is not to exceed 100 meters.
5. Leader cable on XB-Spot Fixtures to be 15 meters.
6. All DMX2CCs and power supplies to be located in base of Obelisk.
7. Butler XTs and DMX2CCs to be installed in Weather-Rated enclosures.
8. Fixtures should be handled with care in a static-free environment.
9. Wiring layout shown for wiring clarity. Actual layout may vary.

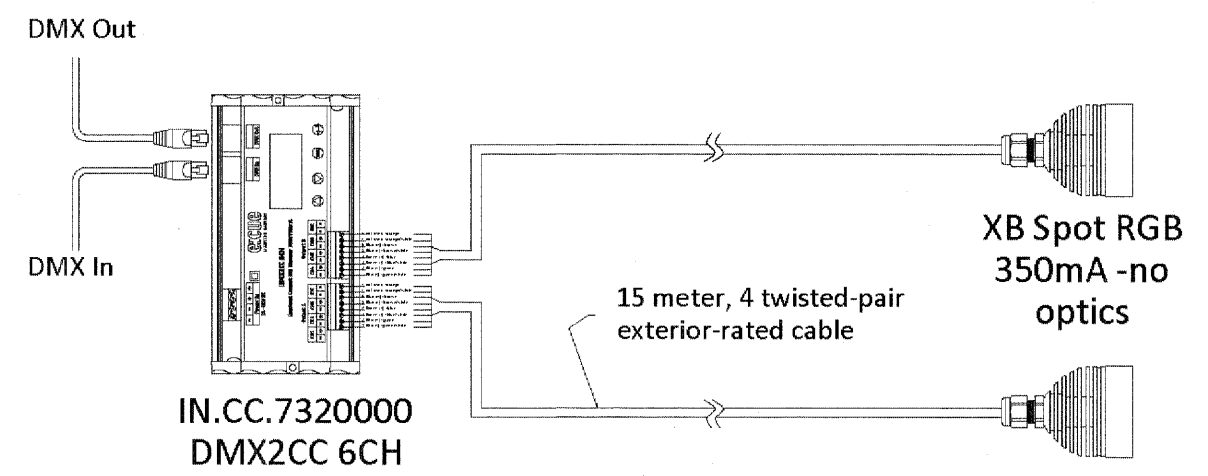

1 West Gateway Obelisk Wiring Diagram
TX102 SCALE: NTS

2 DMX2CC Fixture Connection Detail
TX102 SCALE: N.T.S.

NOTE:
ALL REFERENCE TO A PARTICULAR MANUFACTURER IS FOR GENERAL PURPOSES AND THAT AN ENGINEER APPROVED EQUAL IS ACCEPTABLE.

HANCOCK ENGINEERING
 ♦ Civil Engineers
 ♦ Municipal Consultants
 ♦ Established 1911
 9933 Roosevelt Road
 Westchester, Illinois 60154-2700
 Phone: 708.965.4300
 Fax: 708.965.1312

DESIGNED	- ELS	REVISED	-
DRAWN	- MK, DMM	REVISED	-
CHECKED	- ELS	REVISED	-
DATE	- 02-06-12	REVISED	-

**STATE OF ILLINOIS
DEPARTMENT OF TRANSPORTATION**

WIRING DIAGRAMS
 SCALE: NONE SHEET NO. 2 OF 6 SHEETS STA. TO STA.

F.A.U. RTE.	SECTION	COUNTY	TOTAL SHEETS	SHEET NO.
1026	10-00116-00-SW	COOK	40	33
FED. ROAD DIST. NO. 1 ILLINOIS			CONTRACT NO. 63654	
FED. AID PROJECT M-TE-0001(825)			EHE PROJECT NO. 600-11-04602	