


Drawing file: W:\Projects\60011046 - Division Street ITP\Perit Letting_02-01-12\Wiring Diagrams.dwg Feb 01, 2012 - 2:46pm

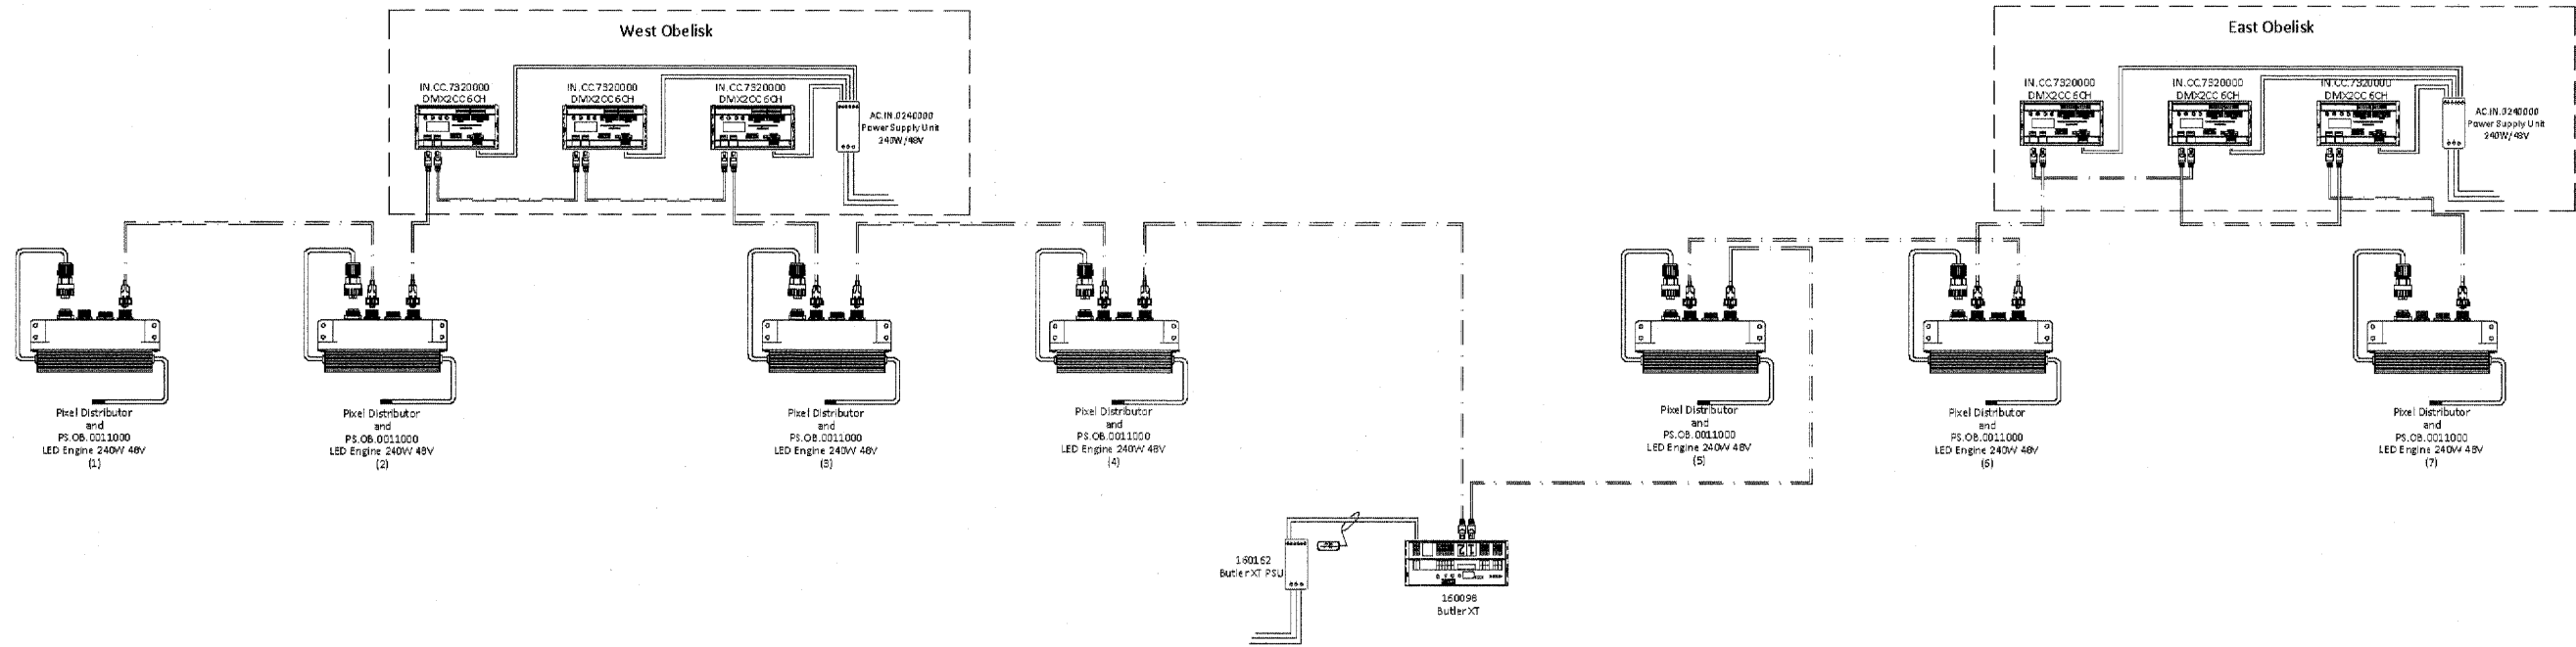


TX103 Sheet Notes:

1. System voltage range (100-240v AC).
2. All Cat5 data cable to be provided by others.
3. Maximum distance between Butler XT and first Pixel Distributor is not to exceed 100 meters.
4. Pixel Distributors to be Field-Addressable and configured for full resolution control.
5. Fixtures strings to be remotely mounted from Pixel Distributors. Leader cable length is 35'.
6. All Pixel Distributors and LED Engines to be located in base of Street Lighting Pole.
7. All DMX2CCs and power supplies to be located in base of Obelisk.
8. Butler XTs and DMX2CCs to be installed in Weather-Rated enclosures.
9. Fixtures should be handled with care in a static-free environment.
10. Wiring layout shown for wiring clarity. Actual layout may vary.

1 Central Node Wiring Diagram
TX103 SCALE: NTS

2 Pixel Distributor Detail
TX103 SCALE: N.T.S.

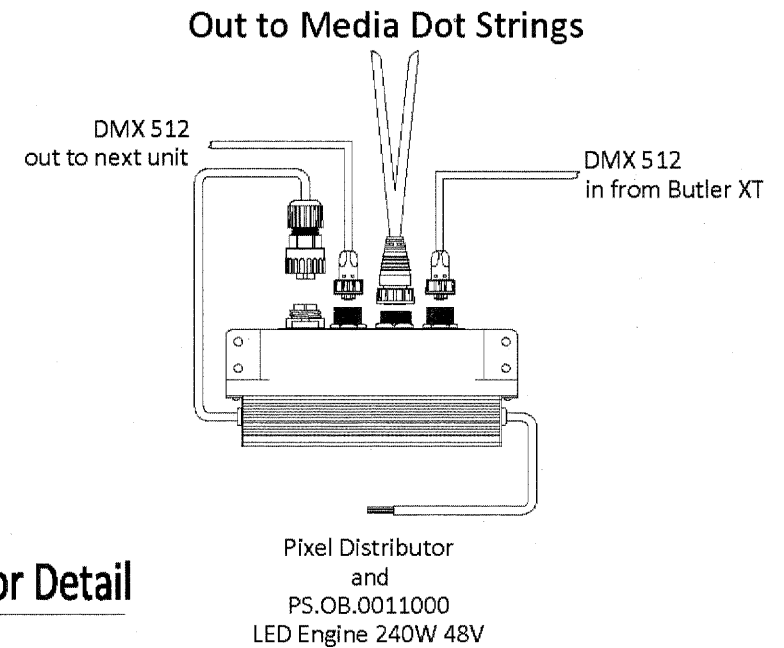

NOTE:
ALL REFERENCE TO A PARTICULAR MANUFACTURER IS FOR GENERAL PURPOSES AND THAT AN ENGINEER APPROVED EQUAL IS ACCEPTABLE.

DESIGNED — ELS	REVISED —
DRAWN — MK, DMM	REVISED —
CHECKED — ELS	REVISED —
DATE — 02-06-12	REVISED —

F.A.U. RT.	SECTION	COUNTY	TOTAL SHEETS	SHEET NO.
1026	10-00116-00-SW	COOK	40	34
CONTRACT NO. 63654				
FED. ROAD DIST. NO. 1 ILLINOIS			FED. AID PROJECT M-TE-0001(825)	
EHE PROJECT NO. 600-11-04602				