


1	2	3	4	5	6	7	9L	10L	11	13	15	16	18	19	20	
							9R	10R	12	14						


PLAN SURVEYED BY: DATE: _____
 PLOTTED AND CHECKED BY: DATE: _____
 NOTE BOOK NO. _____
 STRUCTURE NOTATION CHKD BY: DATE: _____
 CAD FILE NAME: _____

PROFILE SURVEYED BY: DATE: _____
 PLOTTED AND CHECKED BY: DATE: _____
 NOTE BOOK NO. _____
 STRUCTURE NOTATION CHKD BY: DATE: _____
 CAD FILE NAME: _____

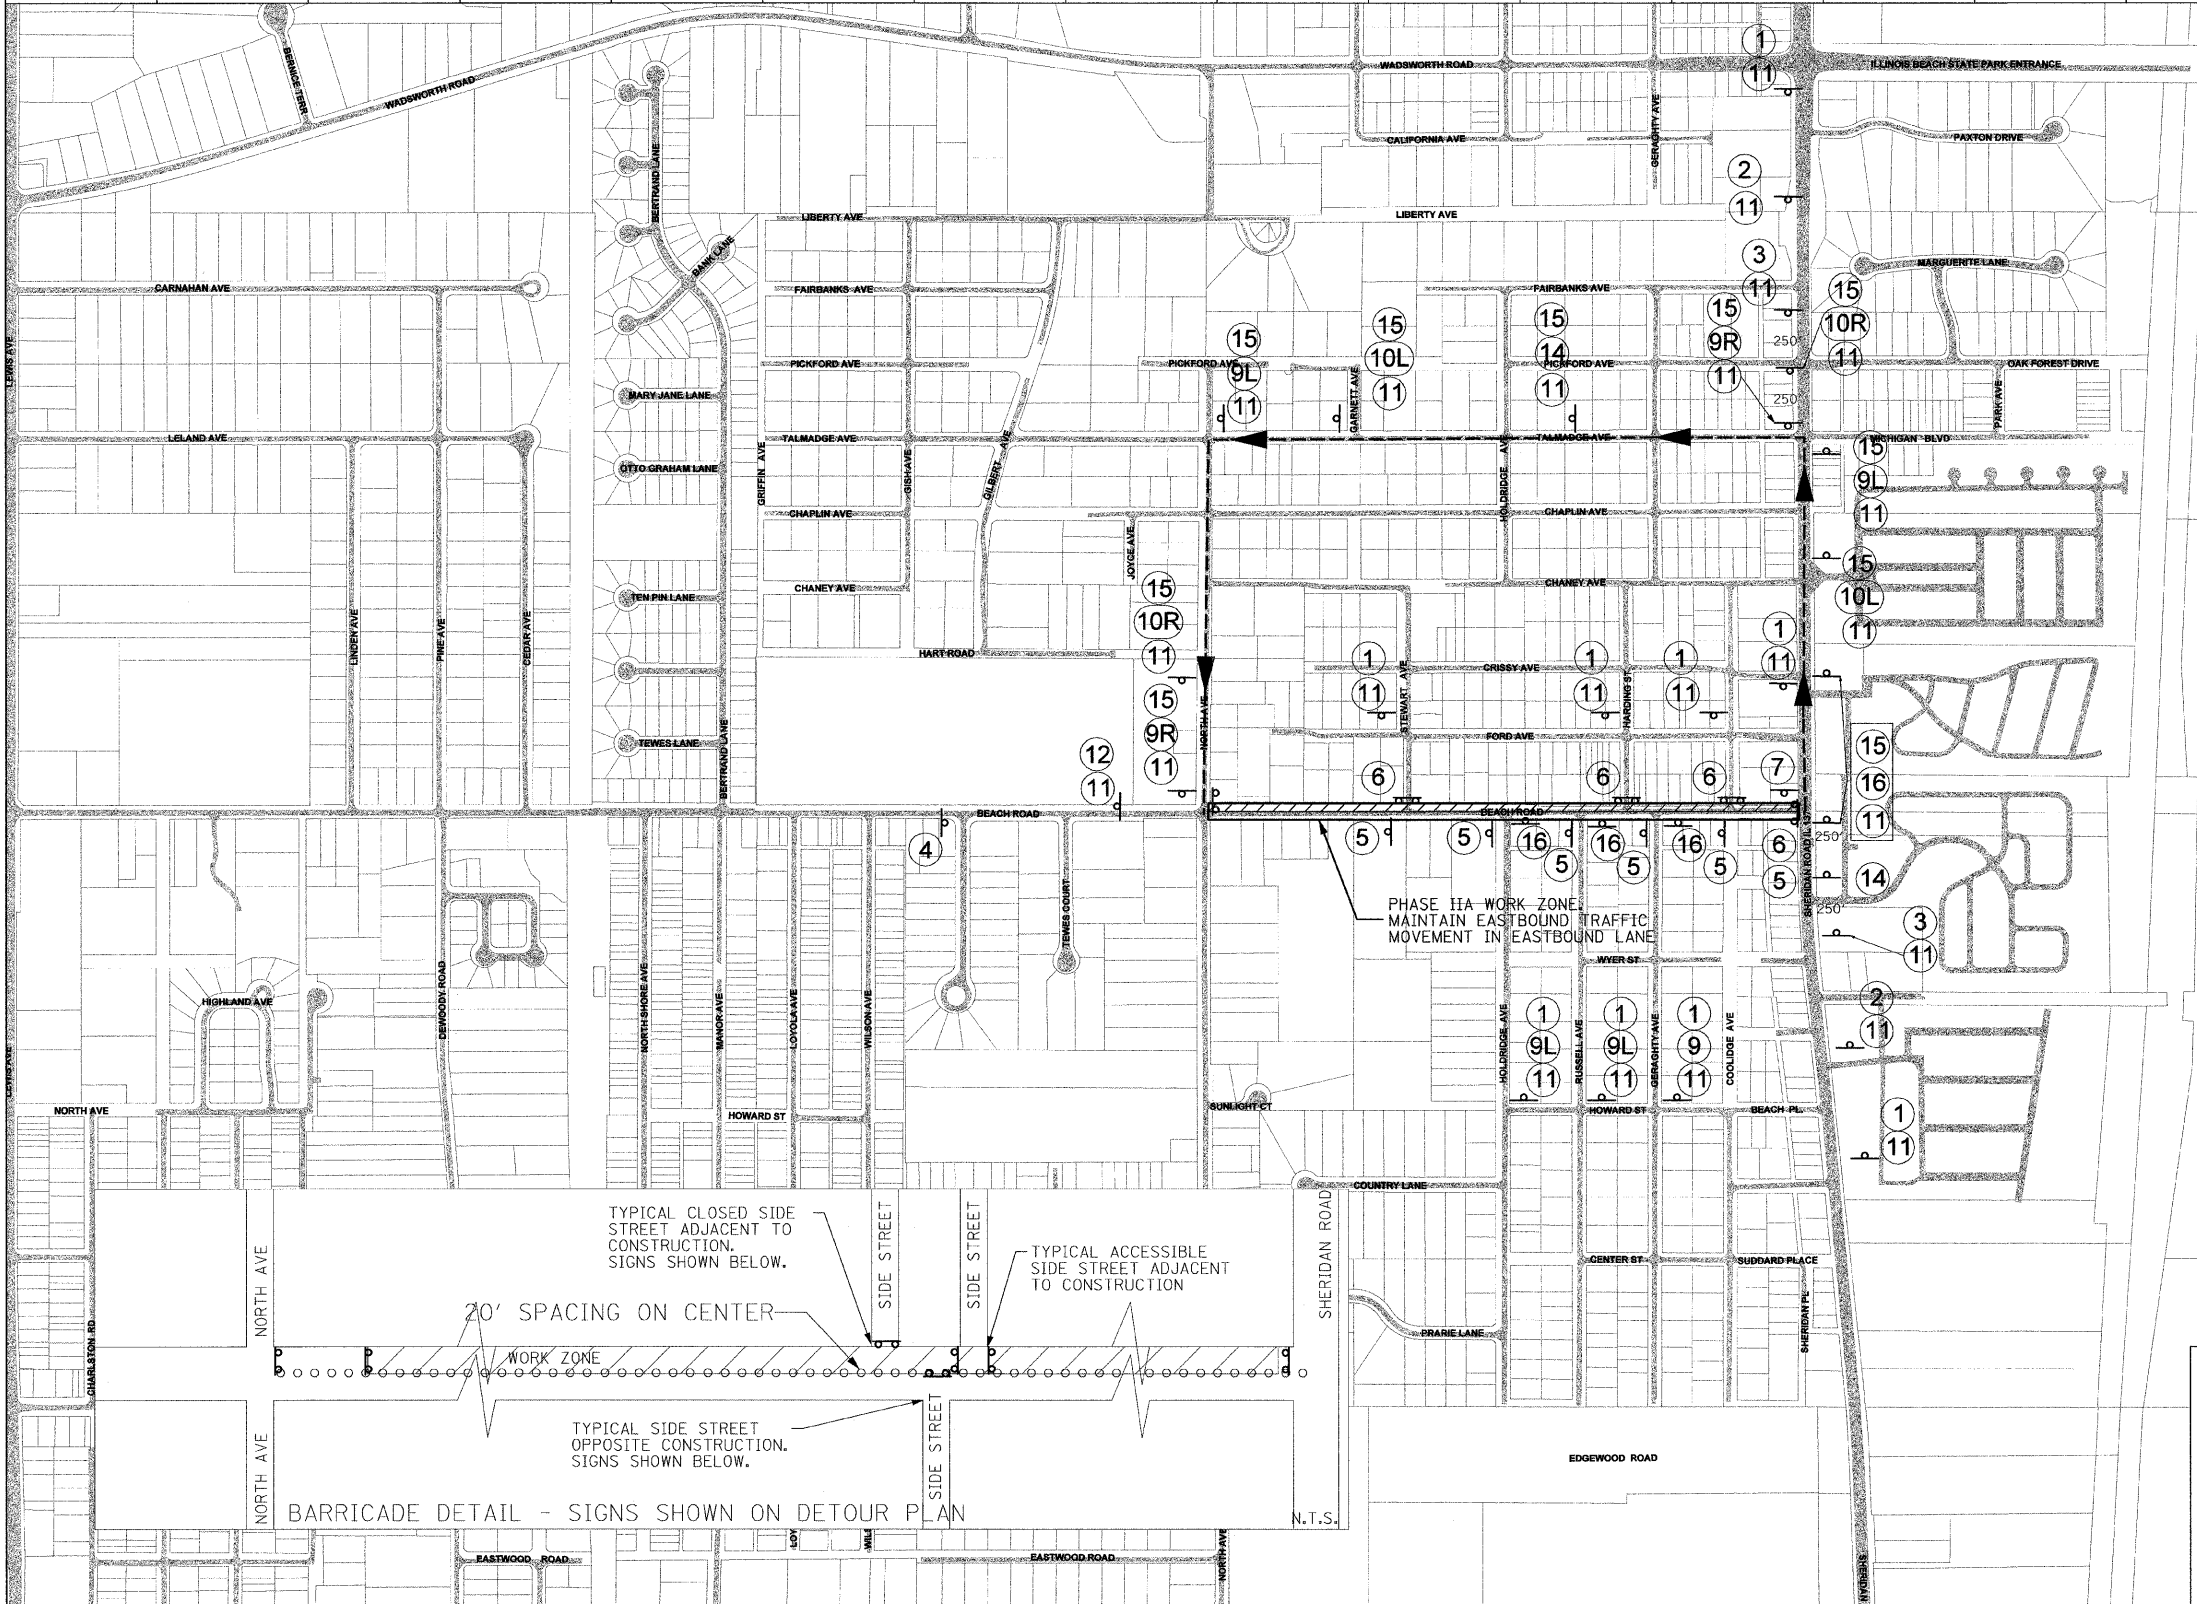

LEGEND

- SIGN AND SUPPORT OR PORTABLE ARROW/SIGN BOARD
- TYPE III BARRICADE CLOSURE W/ SIGNAGE
- CONE, DRUM OR BARRICADE
- DETOUR ROUTE

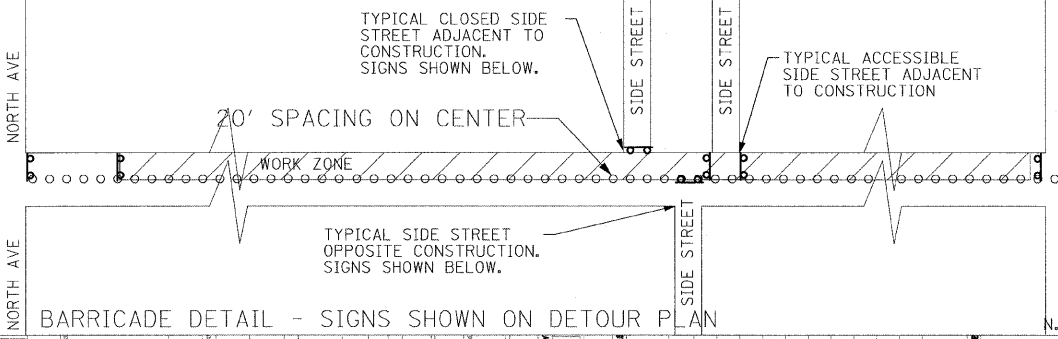

- NOTES:
- CONSTRUCTION FOR PHASE I SHALL MAINTAIN EASTBOUND TRAFFIC FLOW THROUGH THIS PHASE OF THE PROJECT. WESTBOUND TRAFFIC IS TO BE DETOURED BETWEEN SHERIDAN ROAD AND NORTH AVENUE.
 - PRIVATE DRIVEWAYS MUST HAVE ACCESS AVAILABLE AT ALL TIMES.
 - ALL WORK, EXCLUDING HOT-MIX ASPHALT SURFACING, SHALL BE COMPLETED WITHIN THE APPROXIMATE WORK ZONE DURING PHASE II BEFORE PHASE I IS INITIATED.