



| | | | | | | | | | | | | | | | | | |
|---|---|---|---|---|---|---|---|----|-----|----|----|----|----|----|----|----|----|
| | | | | | | | | | | | | | | | | | |
| 1 | 2 | 3 | 4 | 5 | 6 | 7 | 8 | 9R | 10R | 12 | 14 | 15 | 16 | 17 | 18 | 19 | 20 |

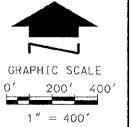


DATE: _____
 BY: _____
 SURVEYED: _____
 PLOTTED: _____
 CHECKED: _____
 PL. OF WAY CHECKED: _____
 NO. _____
 DATE: _____
 BY: _____
 PLAN NO. _____
 DATE: _____

DATE: _____
 BY: _____
 SURVEYED: _____
 PLOTTED: _____
 CHECKED: _____
 PL. OF WAY CHECKED: _____
 NO. _____
 DATE: _____
 BY: _____
 PROFILE NO. _____
 DATE: _____

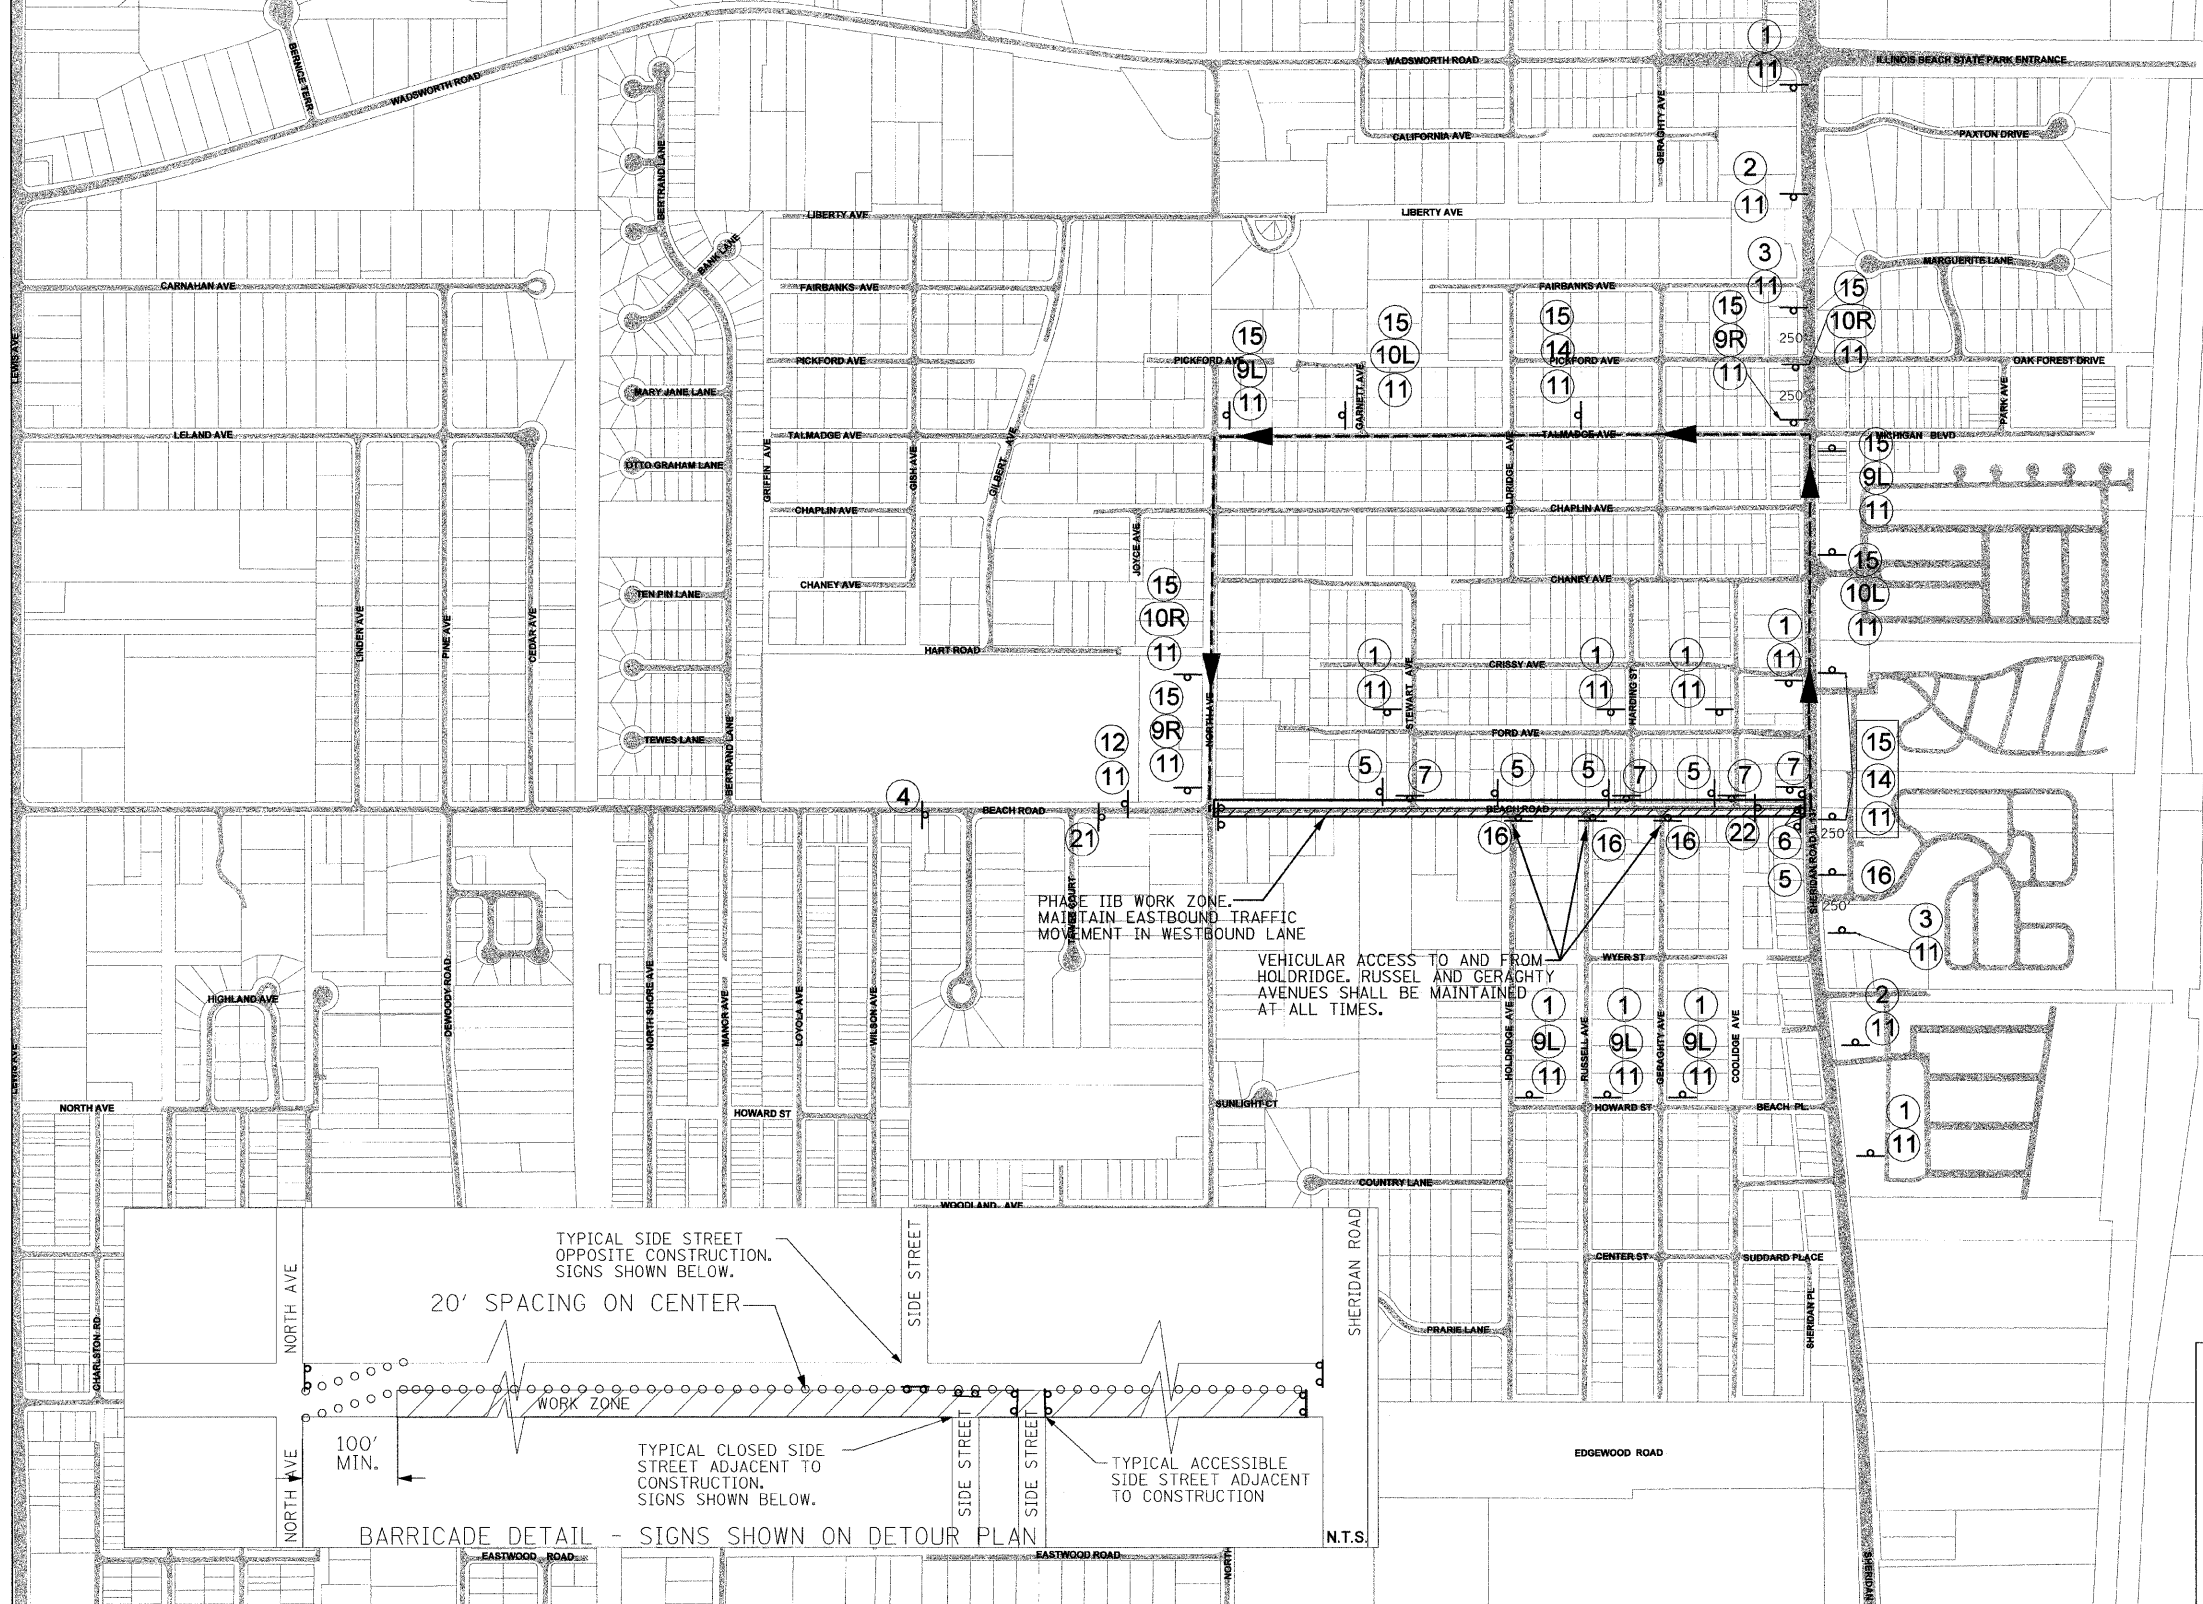

LEGEND

- SIGN AND SUPPORT OR PORTABLE ARROW/SIGN BOARD
- TYPE III BARRICADE CLOSURE W/ SIGNAGE
- CONE, DRUM OR BARRICADE
- DETOUR ROUTE

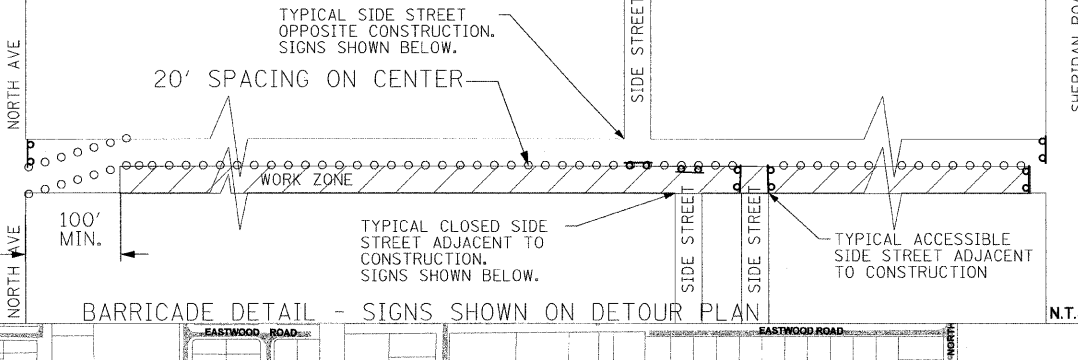

- NOTES:**
- CONSTRUCTION FOR PHASE I SHALL MAINTAIN EASTBOUND TRAFFIC FLOW THROUGH THIS PHASE OF THE PROJECT. WESTBOUND TRAFFIC IS TO BE DETOURED BETWEEN SHERIDAN ROAD AND NORTH AVENUE.
 - PRIVATE DRIVEWAYS MUST HAVE ACCESS AVAILABLE AT ALL TIMES.
 - ALL WORK, EXCLUDING HOT-MIX ASPHALT SURFACING, SHALL BE COMPLETED WITHIN THE APPROXIMATE WORK ZONE DURING PHASE II BEFORE PHASE I IS INITIATED.

| | | | | | | |
|----------------------|------------------------------------------------------------------|-----------------------------------------------------------------|---|----------------------------------------------------------------------------------|---|---|
| RHMG JOB NO 21108030 | DESIGNED - CMP DRAWN - NAT CHECKED - BWM DATE - 12/7/11 | REVISED - 2/6/12 REVISED - 2/22/12 REVISED - REVISED - | RHMG REZEK, HENRY, MEISENHEIMER, and GENDE, INC. CONSULTING ENGINEERS 976 CAMPUS DRIVE MUNDELEIN, ILLINOIS 60060 847-362-9999 www.rhmg.com info@rhmg.com | VILLAGE OF BEACH PARK BEACH ROAD BEACH PARK, ILLINOIS | DETOUR AND MAINTENANCE OF TRAFFIC PLAN - PHASE IIB EASTBOUND LANE RECONSTRUCTION SCALE: SHEET NO. 12 OF 47 SHEETS STA. TO STA. | F.A. RTE. 1210 SECTION 11-00012-00-PV COUNTY LAKE TOTAL SHEETS 47 SHEET NO. 14 CONTRACT NO. 63683 FED. ROAD DIST. NO. ILLINOIS FED. AID PROJECT |
|----------------------|------------------------------------------------------------------|-----------------------------------------------------------------|---|----------------------------------------------------------------------------------|---|---|